


Painted hardwood panelling on 50 x 100 treated sw framing doubled up over sliding folding doors
 Panelled door moulding to match Longeden door profiles

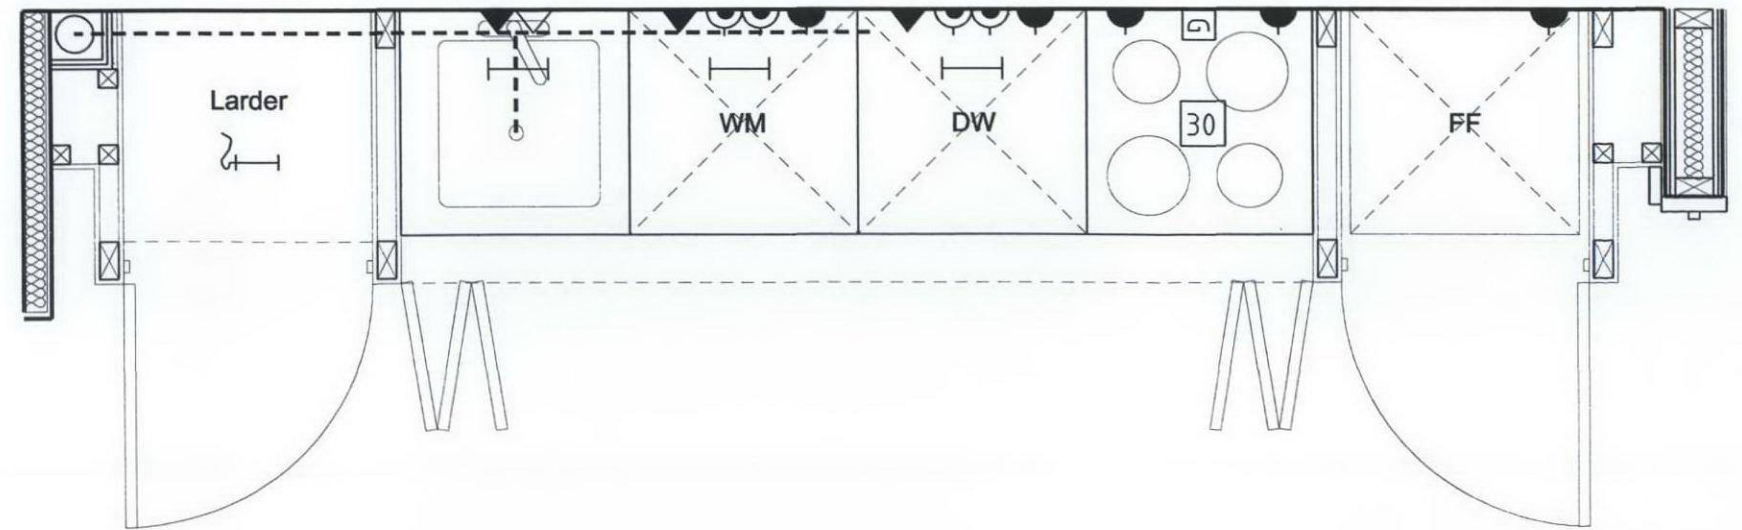

First Floor Kitchen Layout
 67 Gray's Inn Road
 London WC1X 8TL

| | | |
|--|---------|-----------|
| BRILL ■ OWEN CHARTERED ARCHITECTS Grove House, 2B Lichfield Grove, London N3 2JP Telephone: 020 8349 0037 Fax: 020 8349 0092 E-mail: architects@brillowen.co.uk | SCALE | 1:20 |
| | DATE | Feb 11 |
| | DRAWN | DJC |
| | DRG.NO. | 10/725/65 |