
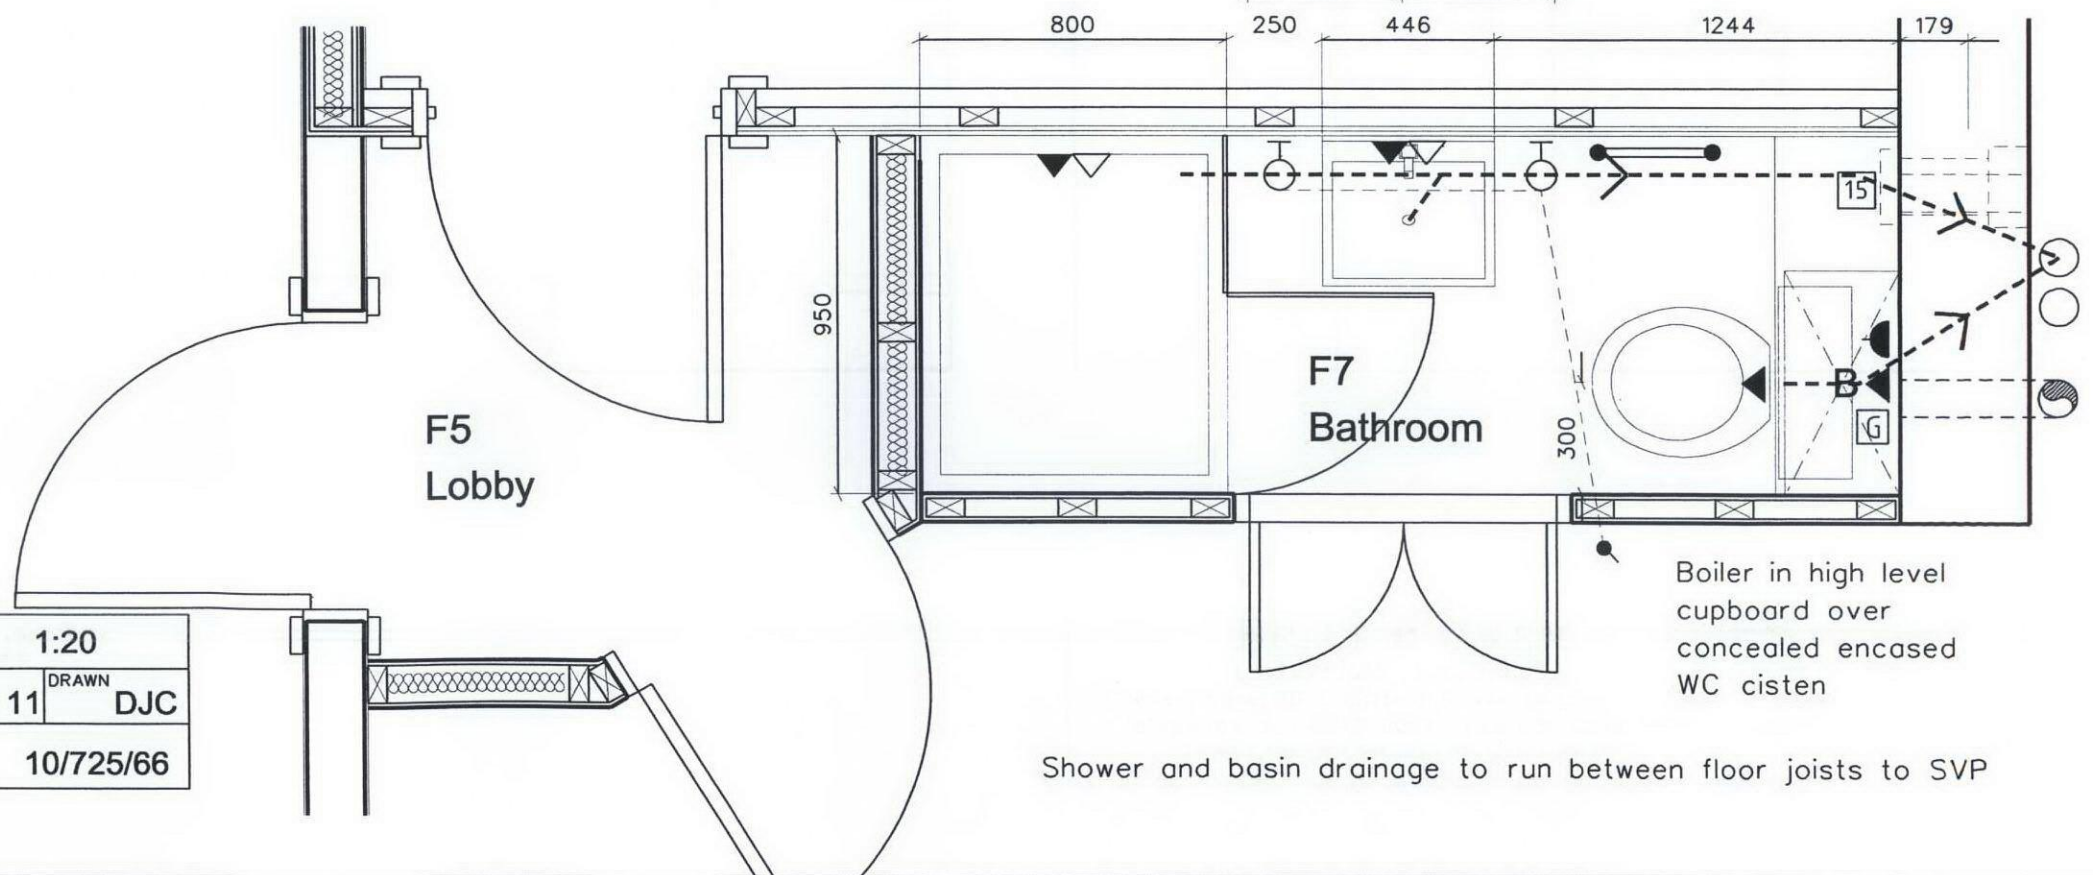


Floor tiles on Ditra Matting on WBP Ply

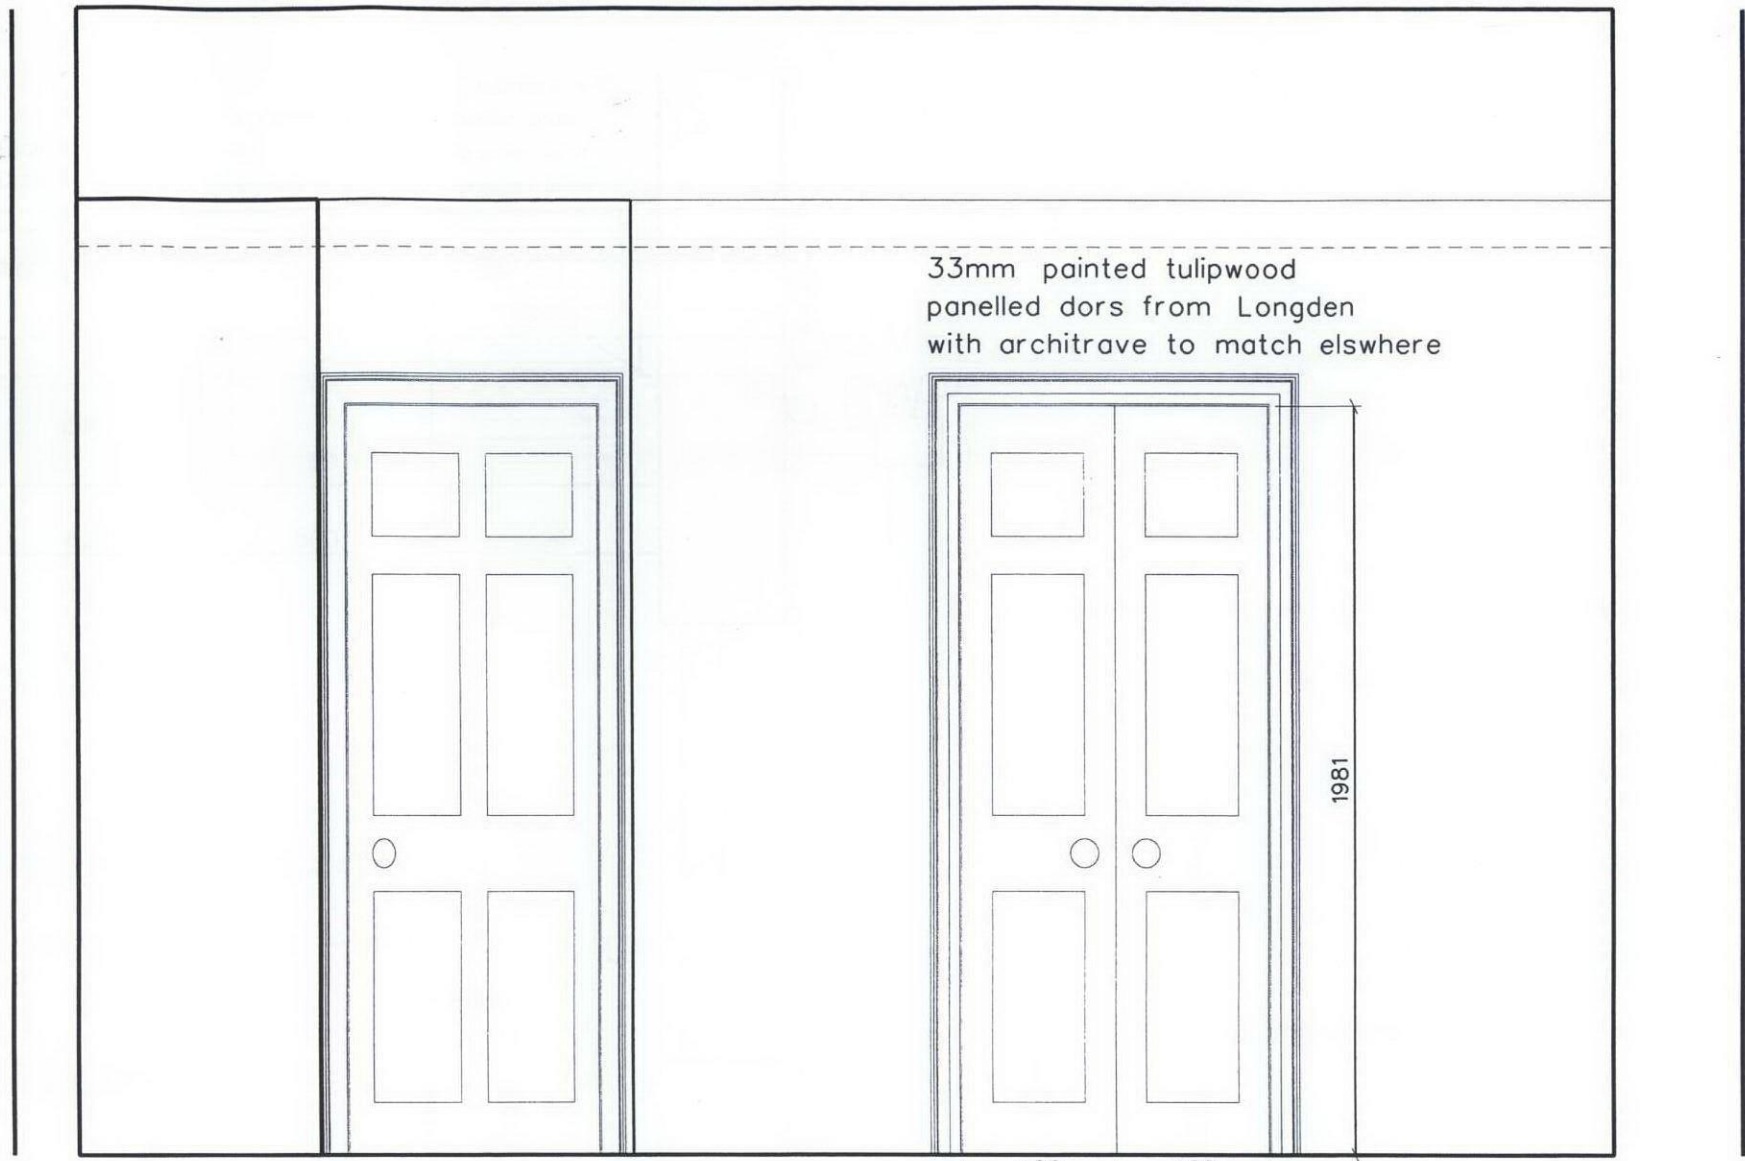

First Floor Bathroom Layout
67 Gray's Inn Road
London WC1X 8TL

BRILL OWEN
CHARTERED ARCHITECTS
Grove House, 2B Lichfield Grove, London N3 2JP
Telephone: 020 8349 0037 Fax: 020 8349 0092
E-mail: architects@brillowen.co.uk

SCALE	1:20
DATE	Feb 11
DRAWN	DJC
DRG.NO.	10/725/66