


Disclaimer:

This drawing is the property of Neu Architects. Copyright is reserved by them and the drawing is based on the condition that it is not copied, reproduced or disclosed to any unauthorised person, wholly or in part, without the written consent of Neu Architects.
Do not scale from this drawing.
All dimensions to be verified prior to manufacture and construction.
Any discrepancies to be reported immediately.

General notes


Check scale from this drawing.
All dimensions, levels, fixings and weatherings to be checked on site.
This drawing must not be used for land transfer purposes or for construction purposes unless accompanied by an instruction from the contract administrator.
Copyright Neu Architects Ltd

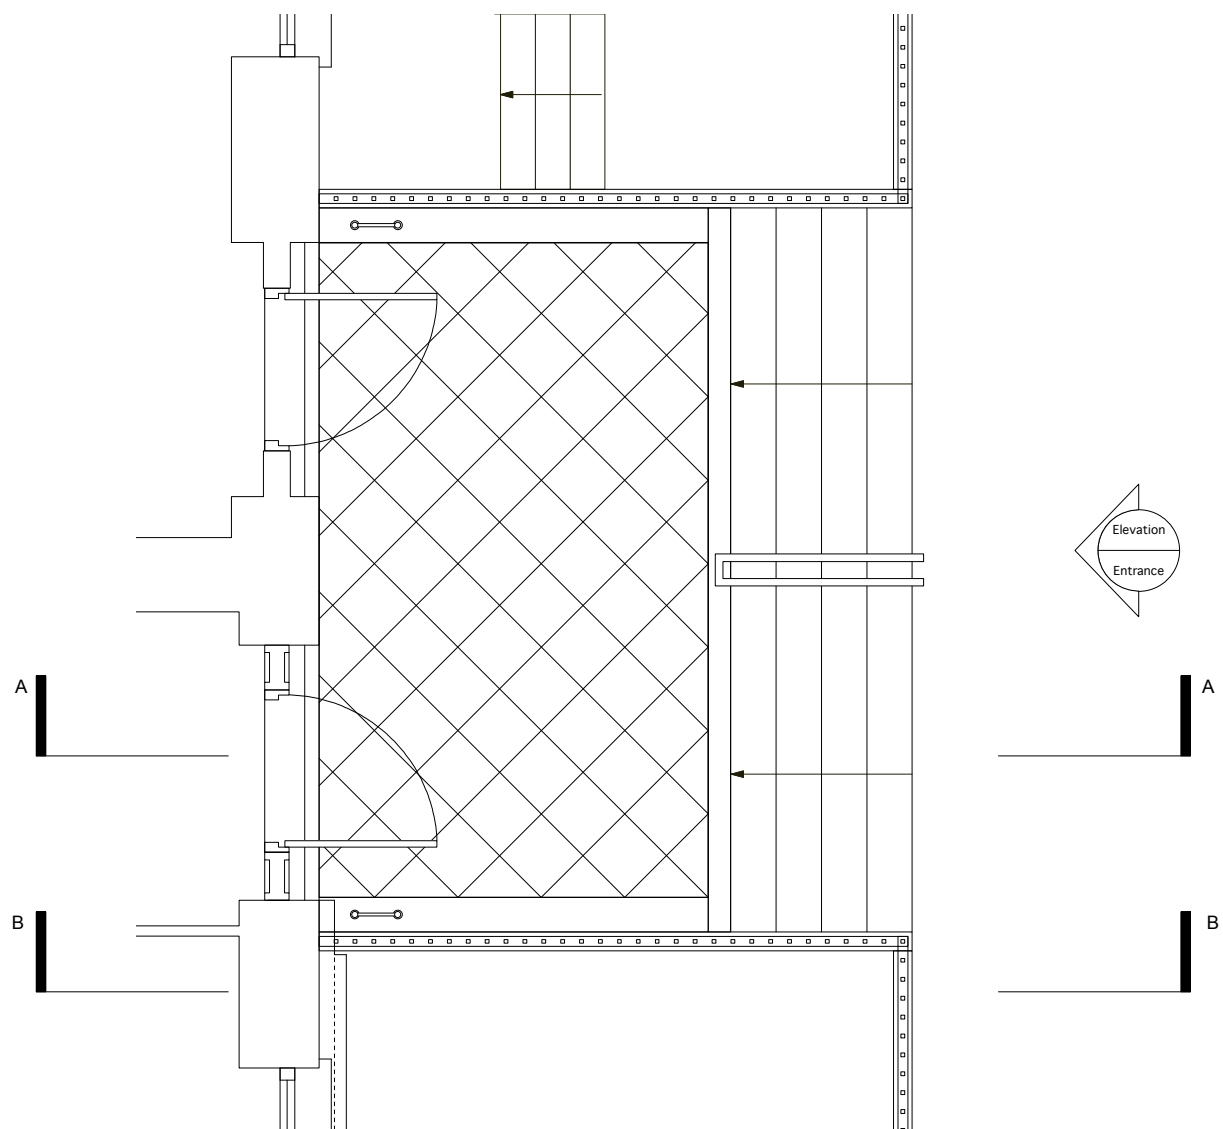


Entrance Part Plan
Scale 1:25



Entrance Elevation
Scale 1:25

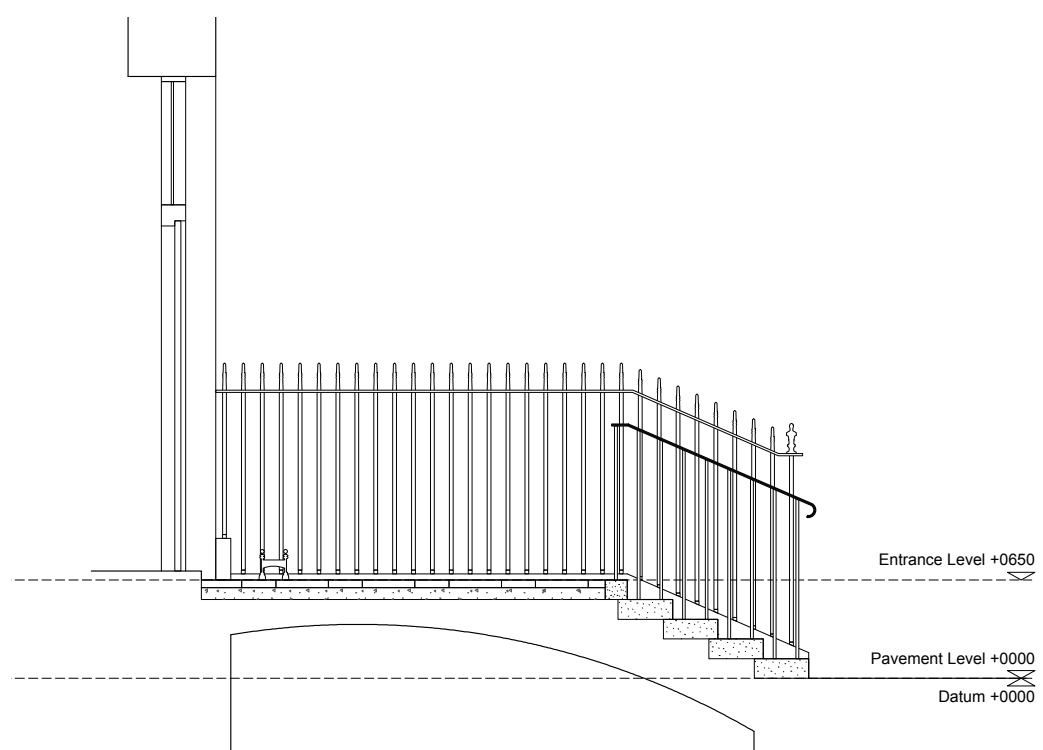

Section A-A
Scale 1:25

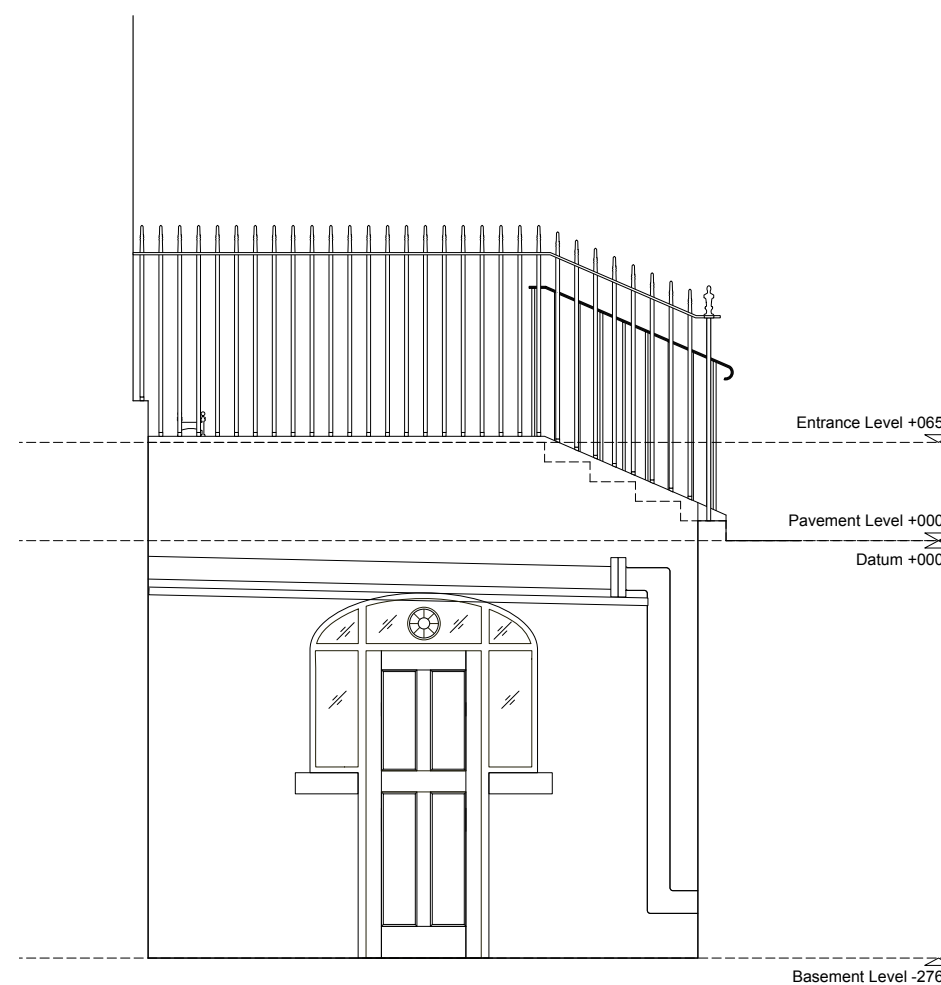

Section B-B
Scale 1:25

Rev	Date	Description	Code
1	31.05.2011	Planning	P

Revisions: Issue Codes: P = Preliminary; T = Tender; C = Construction

Neu Architects
4 Huguenot Place, Heneage Street, London E1 6LN
T +44 (0)20 7426 2144 F +44 (0)78 8462 7022
info@neuarchitects.com www.neuarchitects.com

Client:
Mary Ward Centre

Project:
42 Queen Square WC1N 3AQ

Drawing Title:
Existing Entrance Plan, Section, Elevation

Drawing Number:
569-01-06

Scale	Drawn By	Checked By	Date	Revision
1:25 @ A1	BP		25.05.2011	/

