


165A Brecknock Rd

As Proposed

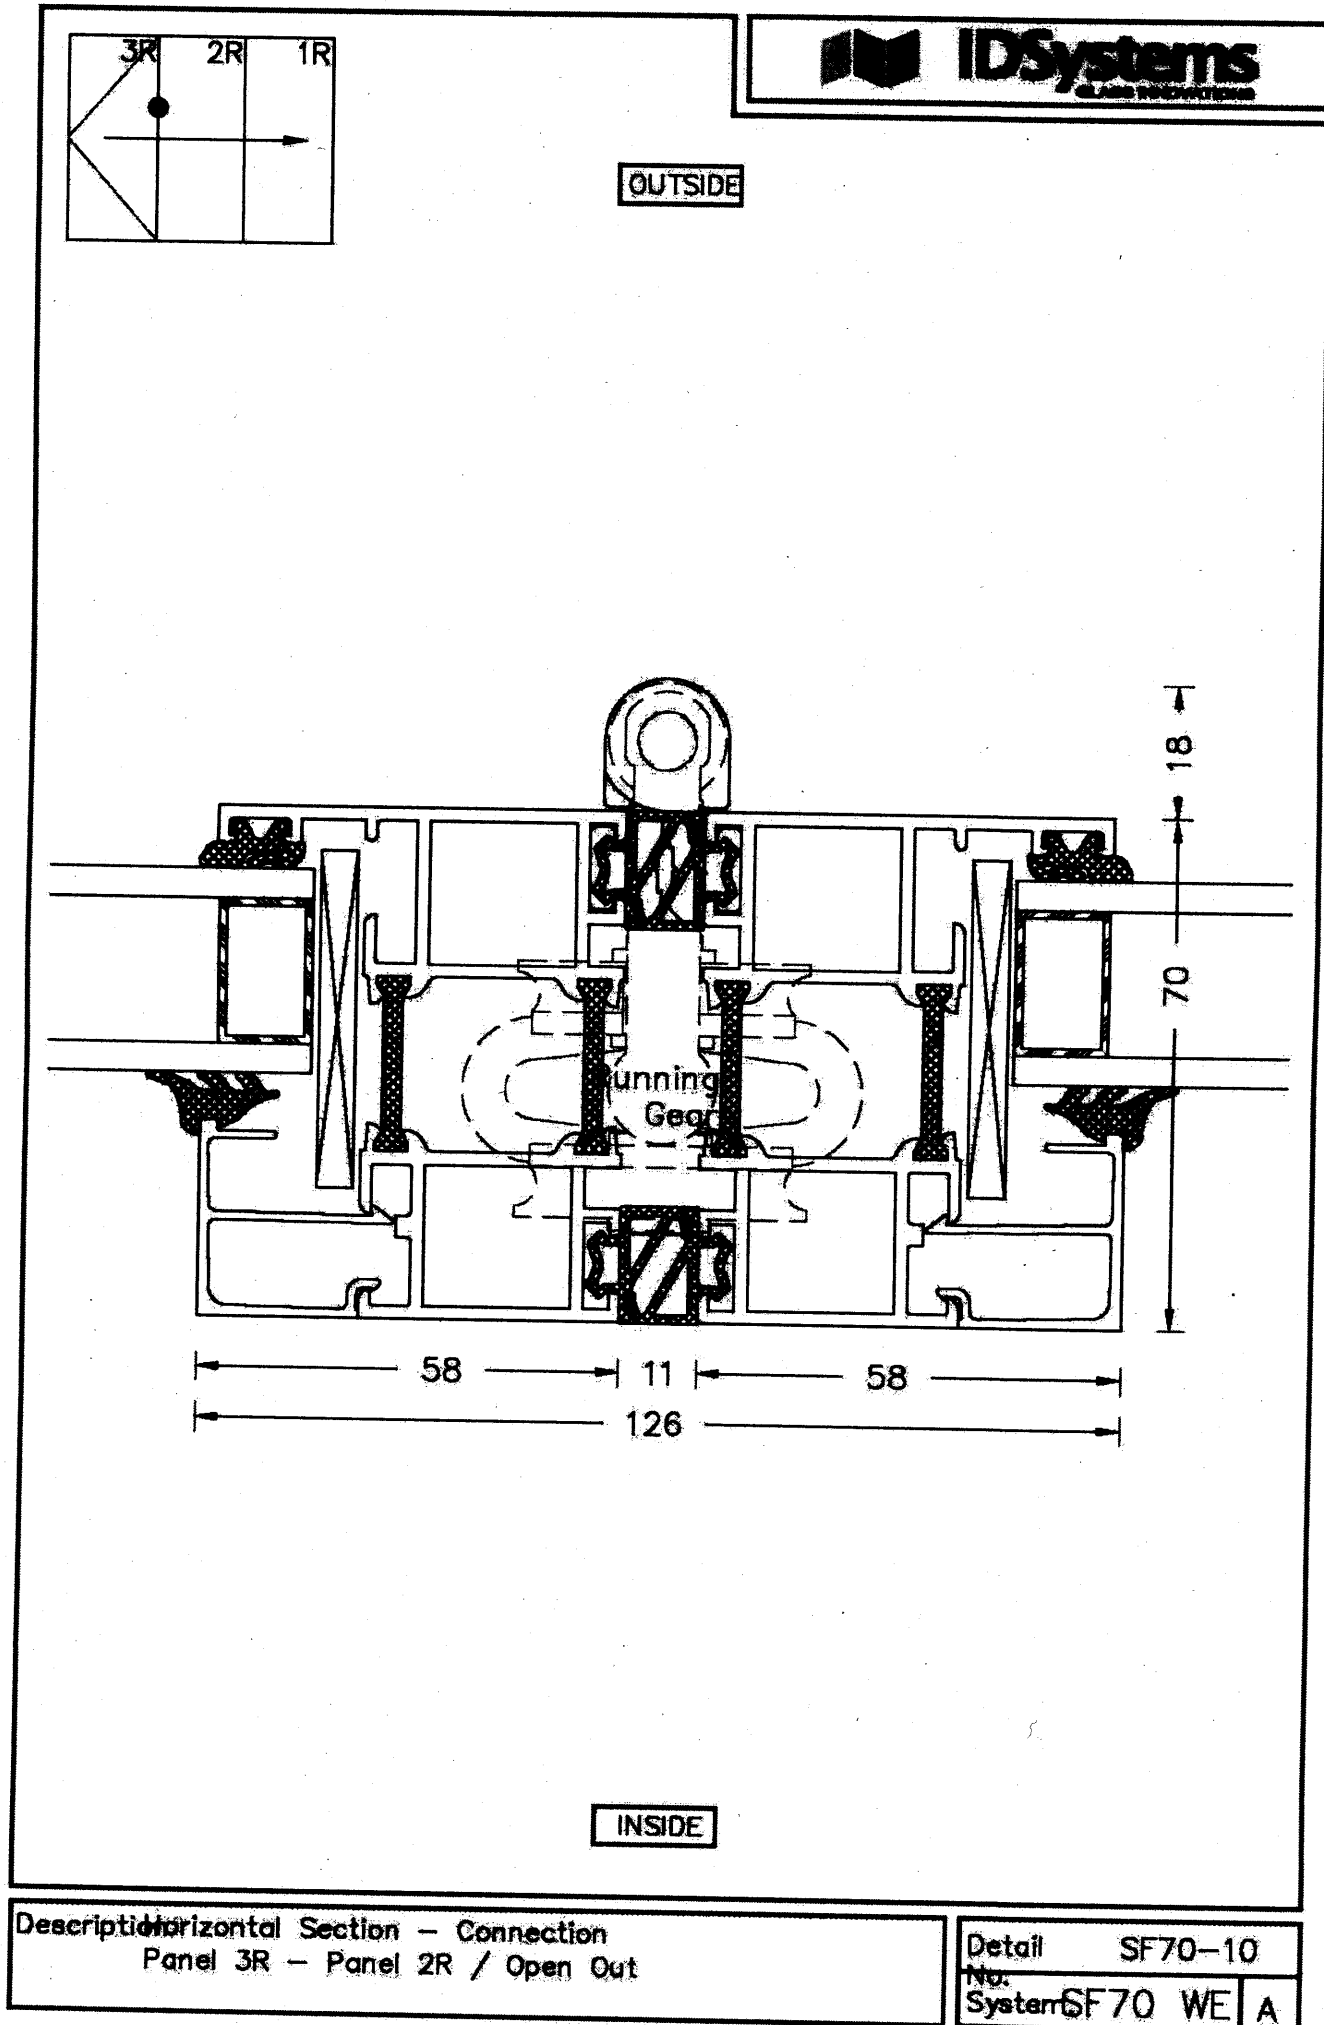

Planning Permission Number: App/x5210/A/09/2101773

Description: Horizontal Section - Connection
Panel 3R - Panel 2R / Open Out

Detail SF70-10
No. SF70 WE A
System