


Notes  
 No dimensions to be scaled from this drawing. All dimensions to be checked on site. Where discrepancy occurs between specification and drawings the contract administrator must be notified.  
 THIS DRAWING IS COPYRIGHT

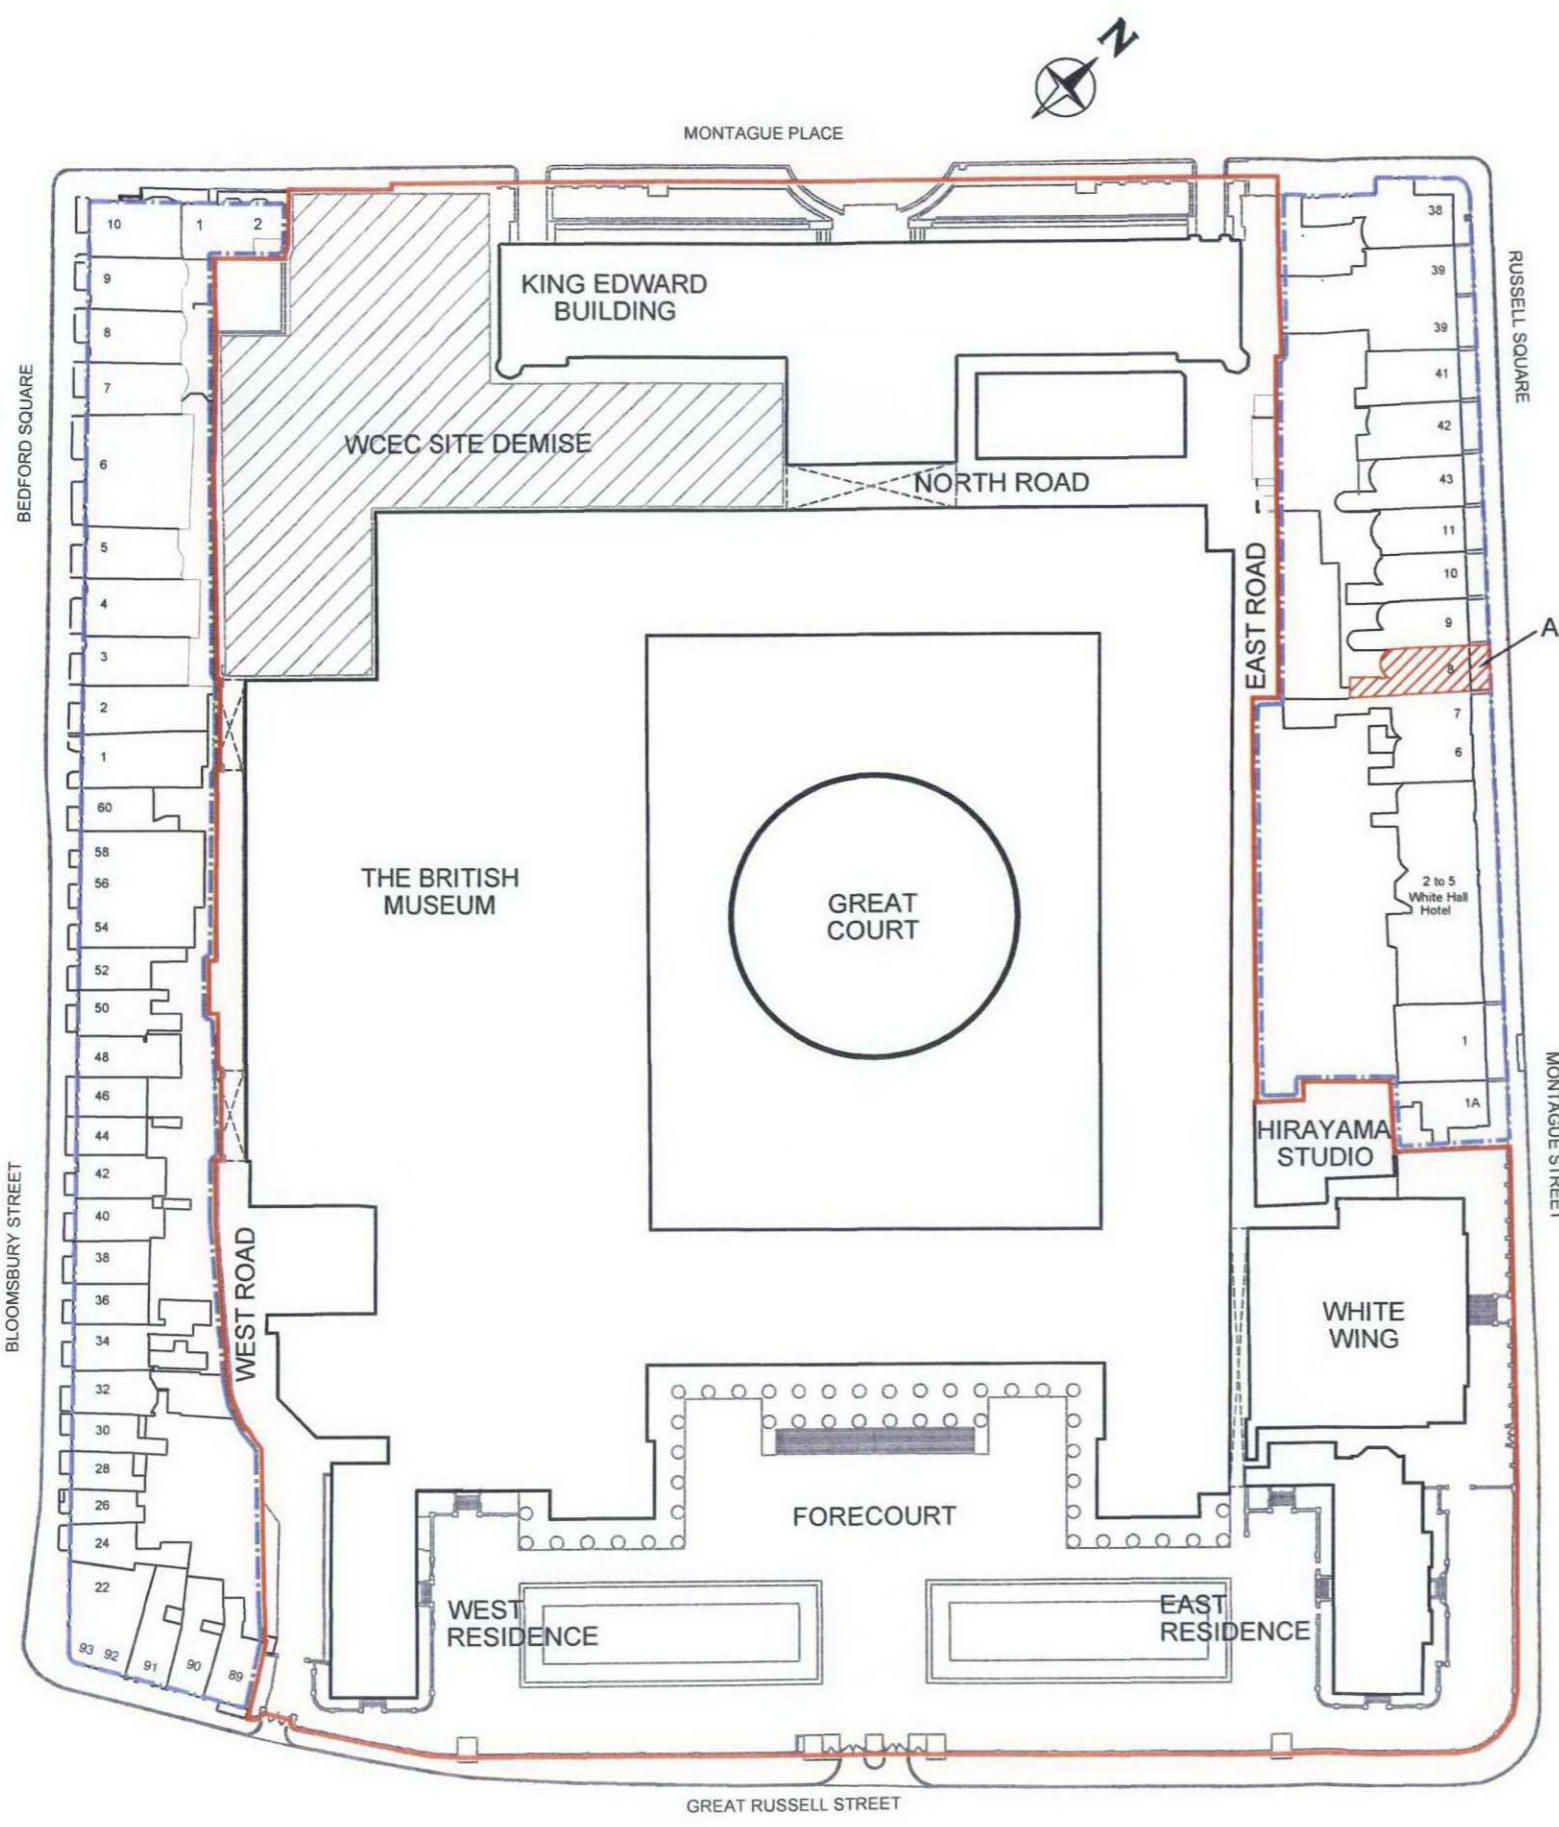

**LEGEND**

- BRITISH MUSEUM SITE
- 8 MONTAGUE STREET SITE (APPLICATION SITE)
- ADJOINING LAND UNDER BM OWNERSHIP

RELOCATION OF 2 NR CONDENSERS WITHIN AREA TO 8 MONTAGUE STREET, LONDON WC1

REF	DATE	REVISION

THE BRITISH MUSEUM

THE BRITISH MUSEUM  
 GREAT RUSSELL STREET, LONDON WC1B 3DG  
 Tel: 200 7121 6000

CLIENT:

JOB:  
 8 MONTAGUE STREET

TITLE:  
 LOCATION OF CONDENSERS

SCALE 1:1250@A3	DATE	DRAWN SH
SHEET	APRIL 2011	CHECKED *

DRAWING NUMBER: SK-00	REV. *
--------------------------	-----------

CAD FILE: Q-SYLVIAFROMSDRIVE-SITEPLAN