

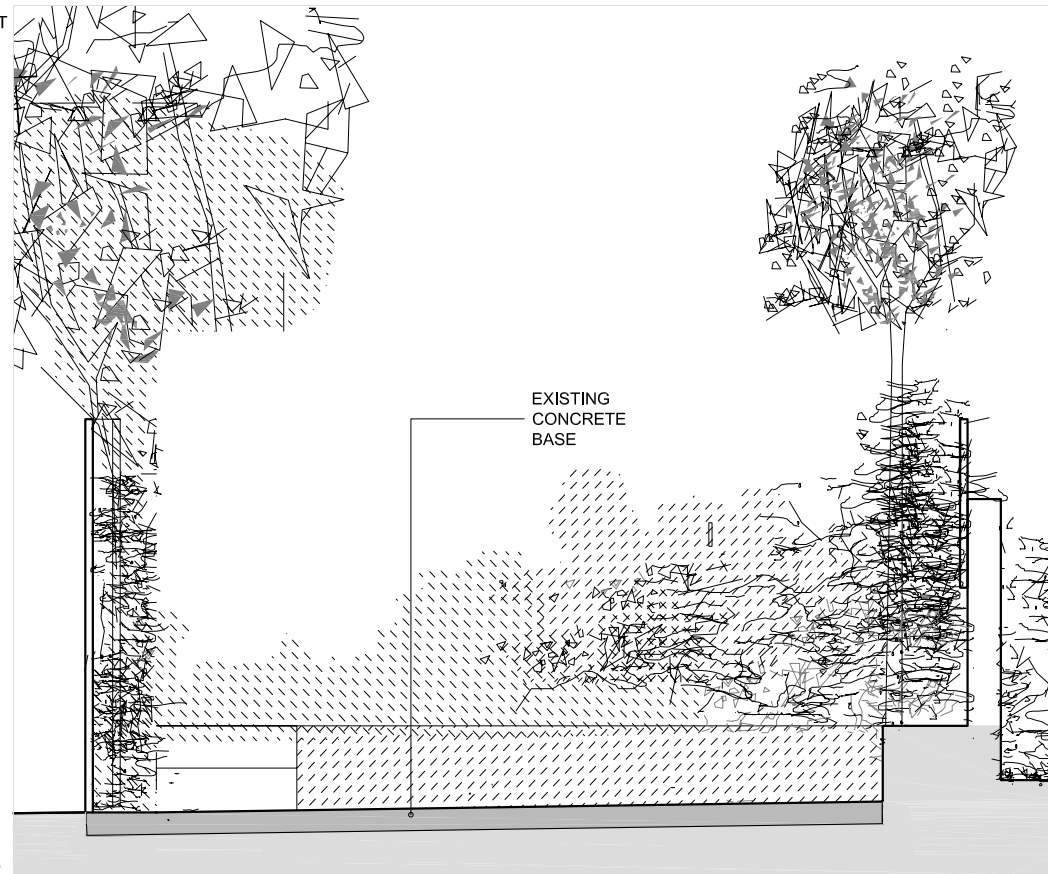
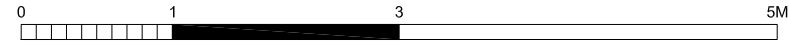


CHECK ALL DIMENSIONS ON SITE
REPORT ANY DISCREPANCIES TO ECOSPACE

THIS DRAWING IS COPYRIGHT

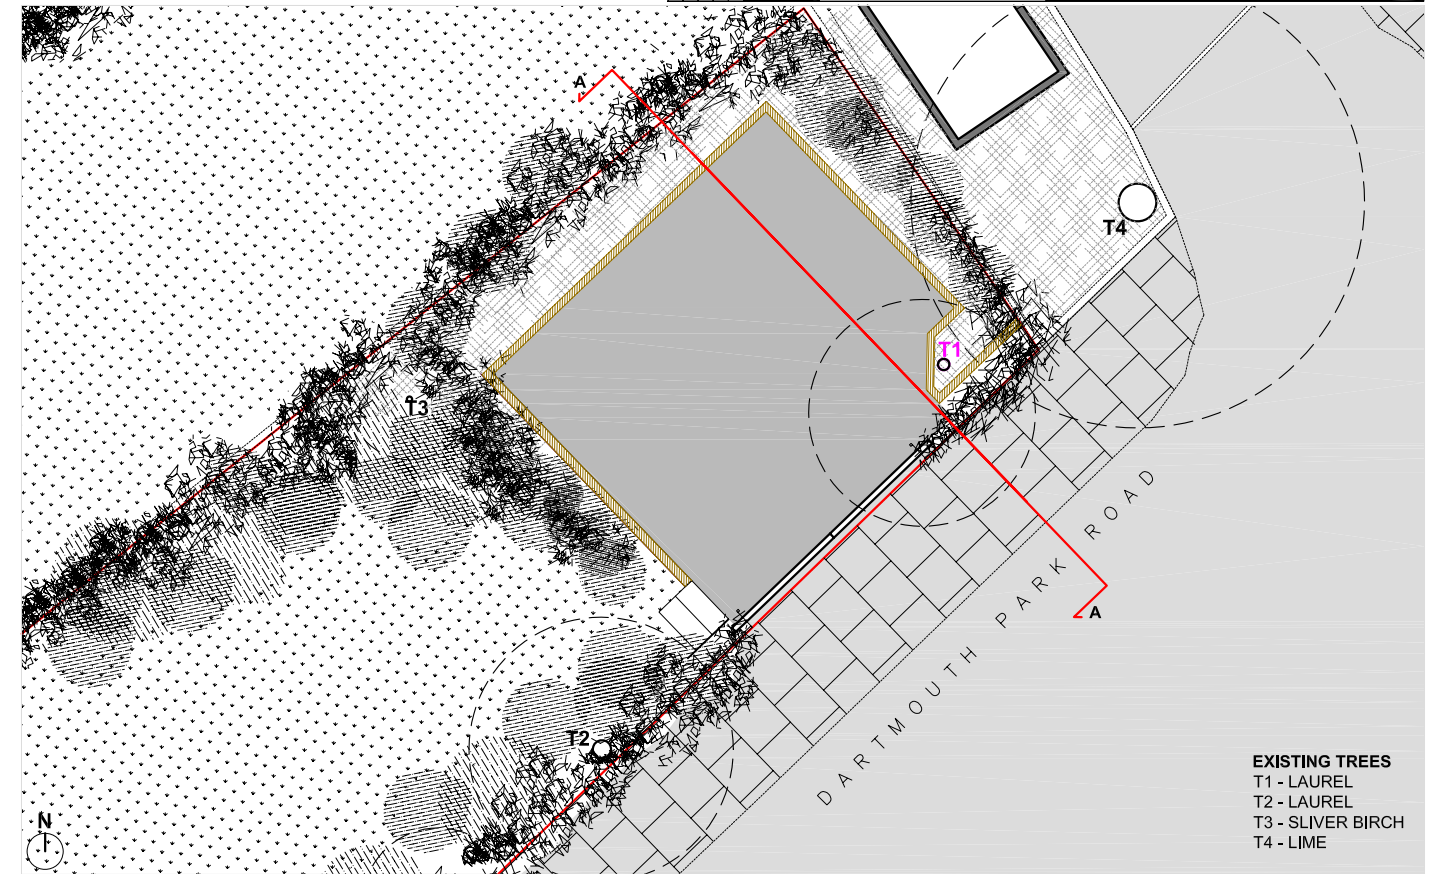


EXISTING SECTION A-A
SCALE 1:50

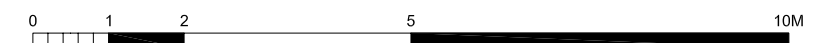


EXISTING GROUND PLAN
SCALE 1:100

EXISTING TREES
T1 - LAUREL
T2 - LAUREL
T3 - SILVER BIRCH
T4 - LIME

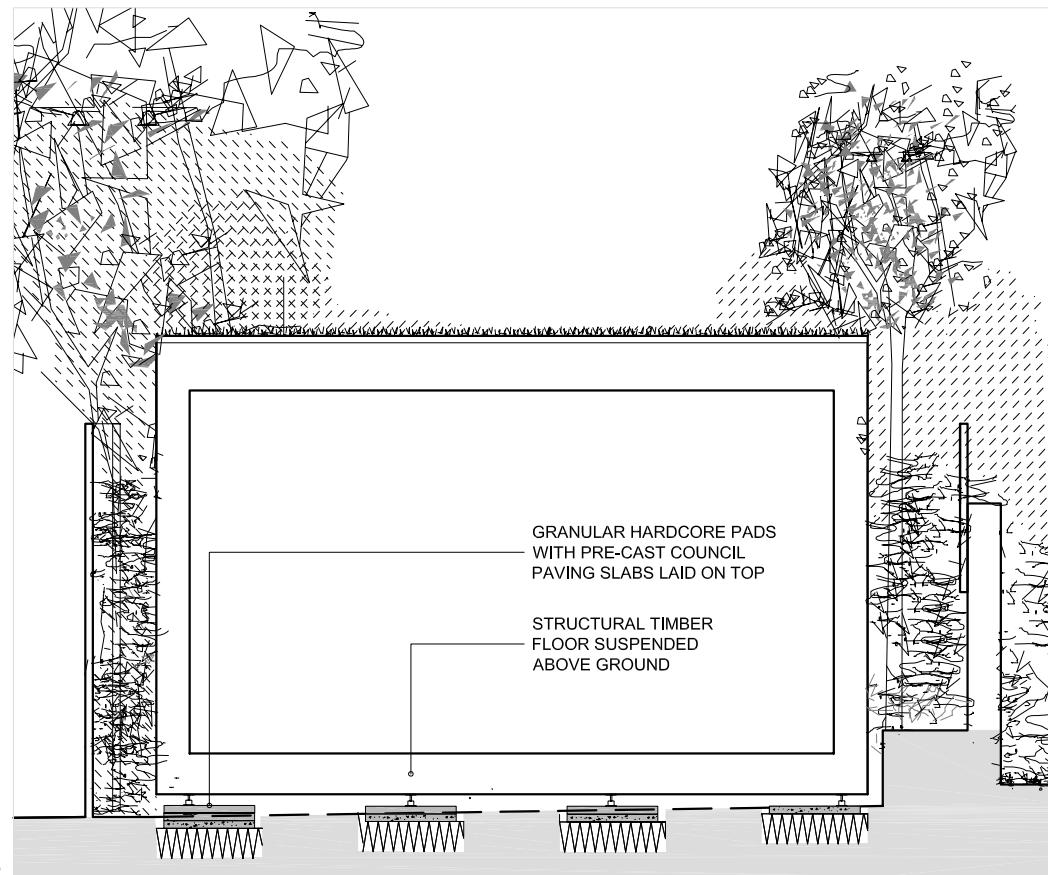

PROPOSED SECTION B-B
SCALE 1:50

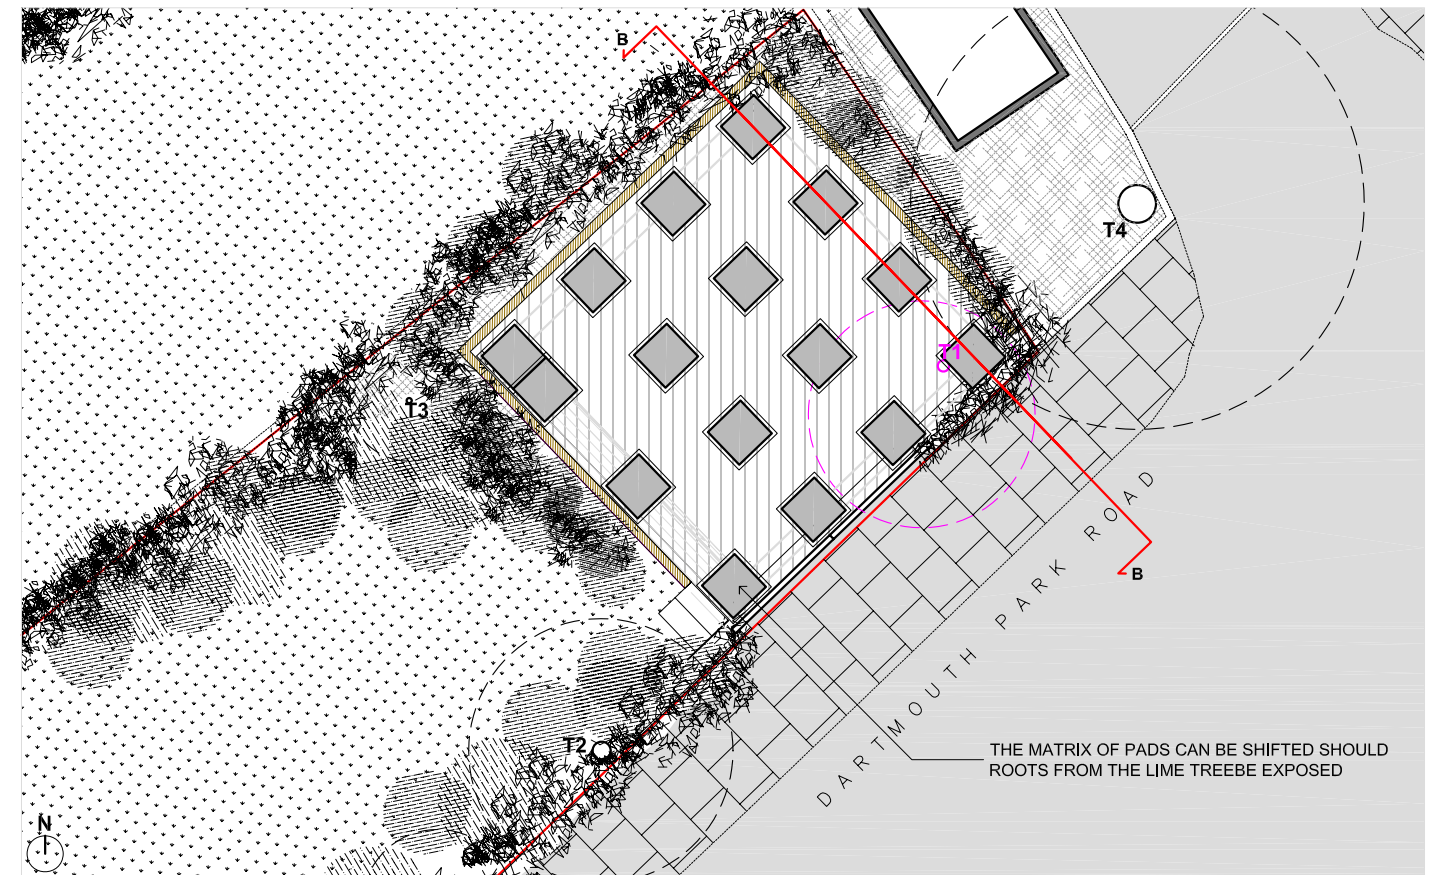

PROPOSED GROUND PLAN
SCALE 1:100