


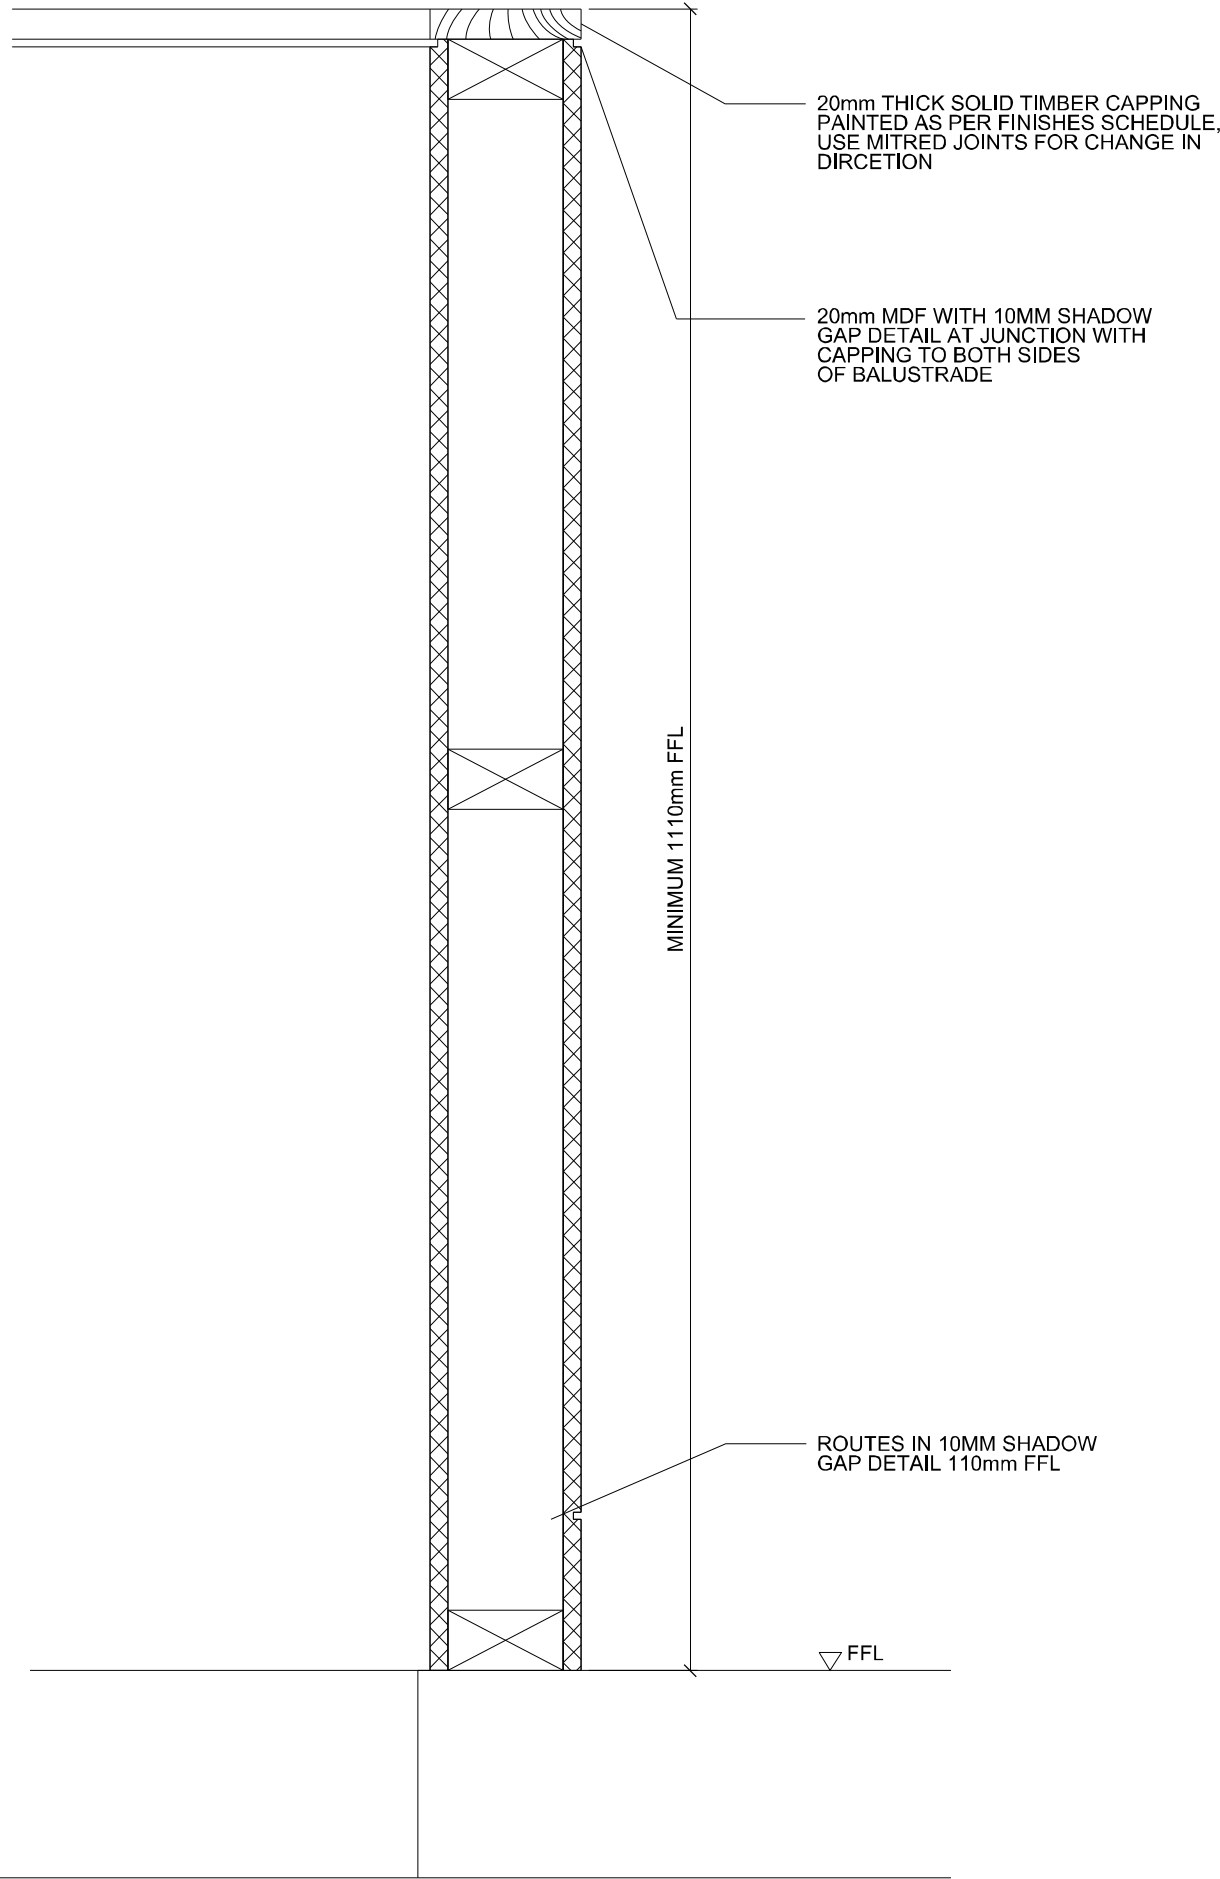

TYPICAL BALUSTRADE SECTION

DO NOT SCALE THIS DRAWING

CONTRACTORS ARE TO CHECK ALL DIMENSIONS PRIOR TO COMMENCEMENT ON SITE AND NOTIFY THE ARCHITECT OF ANY ERRORS, OMISSIONS, OR DISCREPANCIES.

TATE & HINDLE DESIGN LIMITED RETAIN COPYRIGHT OF THIS DRAWING. IT MAY NOT BE COPIED, ALTERED OR REPRODUCED IN ANY WAY WITHOUT THEIR WRITTEN AUTHORITY.

00	PLANNING PORTAL	11.03.11
rev	description	date

status

FOR INFORMATION

client

HOLBORN LINKS

project

SICILIAN AVENUE

drawing

TYPICAL DETAIL
BALUSTRADE

scale	drawn	checked	date
1:20@A3	OH	X	18-02-11

project no.	drg	revision
8900	(41)002	00

TATE HINDLE
ARCHITECTURE + DESIGN

1 Lindsey Street, Smithfield, London EC1A 9HP T 020 7332 4850
mail@tatehindle.co.uk www.tatehindle.co.uk F 020 7332 4888
© Tate and Hindle Design Limited