


KEY	
①	Existing CCTV Camera
②	Existing ATM
③	Existing Fascia Signage (approx. 400MM)
④	Existing Letterbox
⑤	Main Entrance
⑥	Existing Branch Nameplate
⑦	Tenants Entrance
⑧	Existing Nightsafe Opening

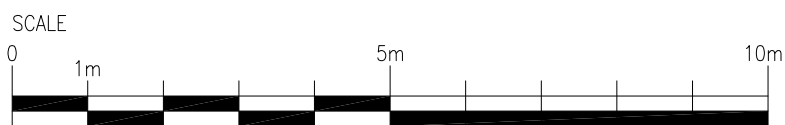

**NOTE**  
 This drawing has been prepared from historical information that cannot be guaranteed accurate  
 Responsibility is not accepted for errors made by others in scaling from this drawing. All construction information should be taken from figured dimensions only.  
 All dimensions should be checked on site prior to the manufacture of any components

**HATCHING**

	New Secure partition wall		Amtico Stone Effect Flooring
	New Fire Resistant Secure Partition wall		Amtico Steamed Ash Flooring
	New Partition wall		Barrier matting
	New Fire Resistant Partition wall		2008 Hard Flooring 1200x600
	Book Room Secure wall		2008 Hard Flooring 600x300
	Existing Partition wall		Area not in scope
	Solid wall		
	Dry Lining		

DATE:    REV    DRAWN    CHECKED    NOTES

**AEGIS design**

Suite 11, St Johns House  
 54 St Johns Square  
 London, EC1V 4JL  
 Tel 020 7250 4233  
 studio@aegisdesign.uk.com

Project

**HAMPSTEAD HIGH STREET**

28 HAMPSTEAD HIGH STREET  
 HAMPSTEAD  
 LONDON NW3 1QB  
 PIM No.11182



Drawing Title

**MAIN ELEVATION  
 EXISTING  
 REMODEL 2011**

Branch Sort Code 20-36-16	Branch ID 00	Supplier Project No A0563	
Scale 1:100@A3	Drawn JS	Checked	Date 03.05.2011
Drg.No A0563-121			Revision

Barclays FM Project No.