



External View as Existing

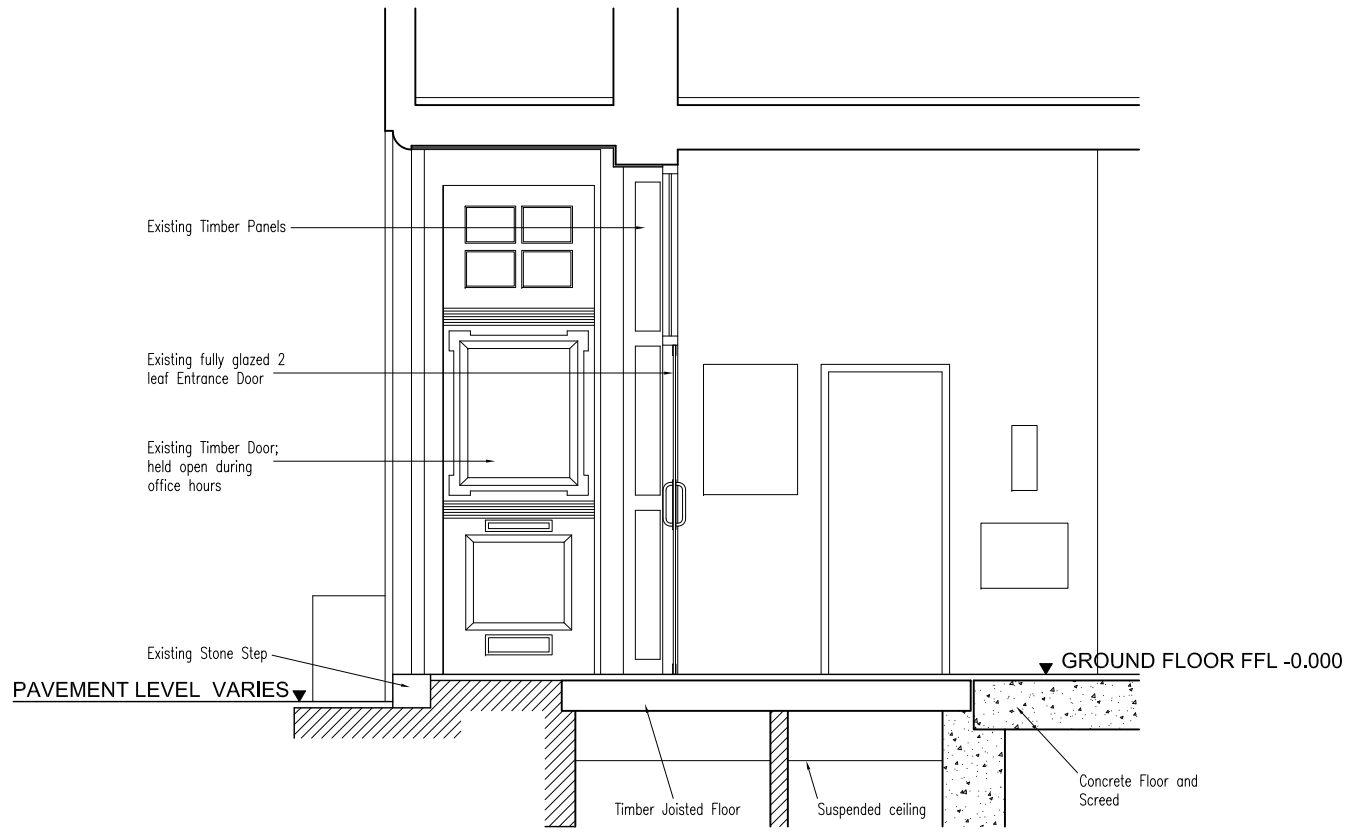

Section A-A Existing Scale 1:50

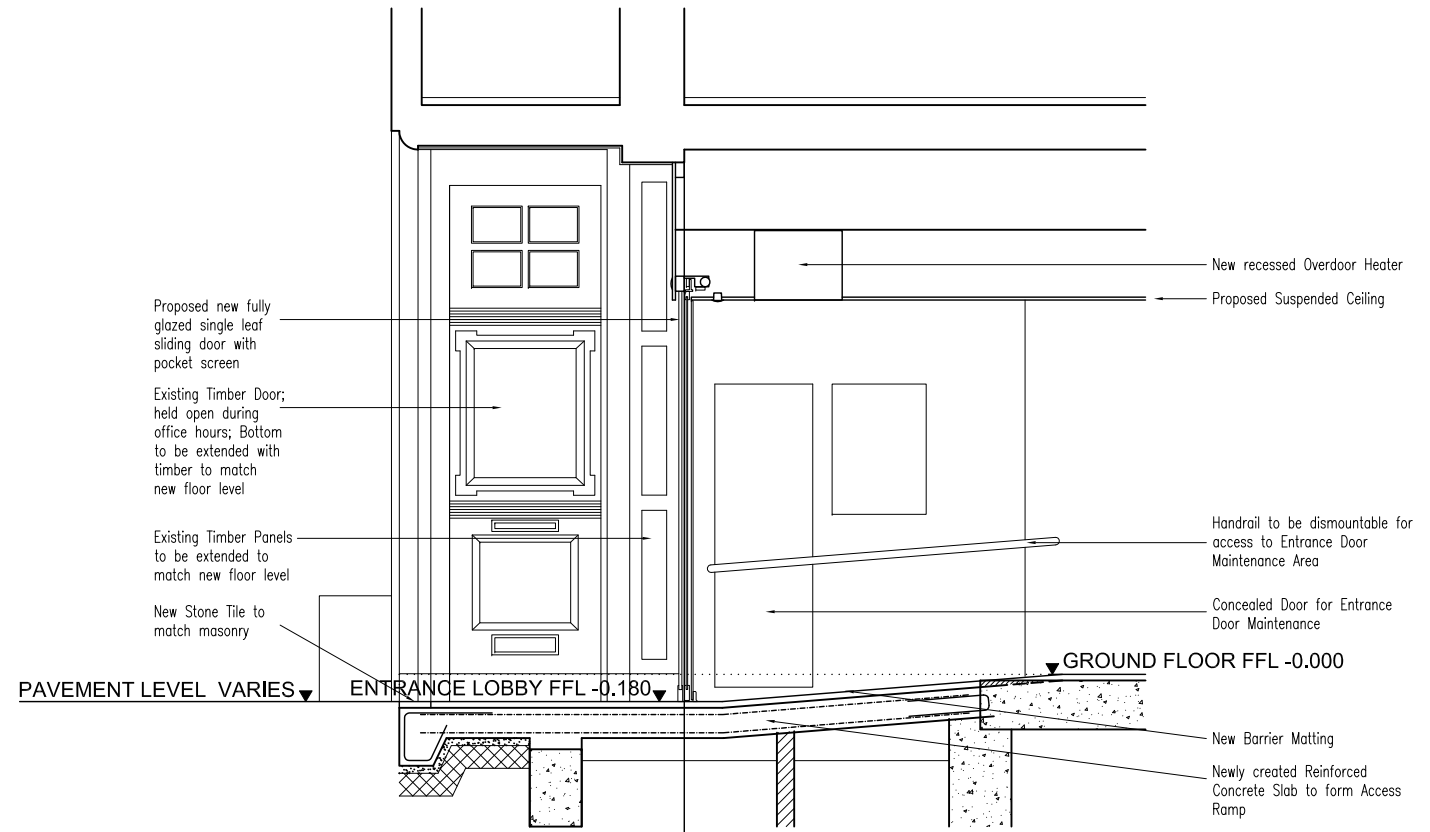

Section A-A Proposed Scale 1:50

NOTE
 This drawing has been prepared from historical information that cannot be guaranteed accurate. Responsibility is not accepted for errors made by others in scaling from this drawing. All construction information should be taken from figured dimensions only. All dimensions should be checked on site prior to the manufacture of any components

HATCHING

New Secure partition wall	Solid wall	
New Fire Resistant Secure Partition wall	Dry Lining	
New Partition wall	Amtico Stone Effect Flooring	2008 Hard Flooring 1200x600
New Fire Resistant Partition wall	Amtico Steamed Ash Flooring	2008 Hard Flooring 600x300
Book Room Secure wall	Barrier matting	Area not in scope
Existing Partition wall		

DATE: | REV | DRAWN | CHECKED | NOTES.

Suite 11, St Johns House
 54 St Johns Square
 London, EC1V 4JL
 Tel 020 7250 4233
 studio@aegisdesign.uk.com

Project
HAMPSTEAD HIGH STREET
 28 HAMPSTEAD HIGH STREET
 HAMPSTEAD
 LONDON NW3 1QB
 PIM NO. 11182

Drawing Title
ENTRANCE SECTION
REMODEL 2011

Branch Sort Code 20-36-16	Branch ID 00	Supplier Project No A0563
Scale 1:50@A3	Drawn JS	Checked Date 25.05.2011
Drg.No A0563-500		Revision
Barclays FM Project No.		