


Proposed New Shelter

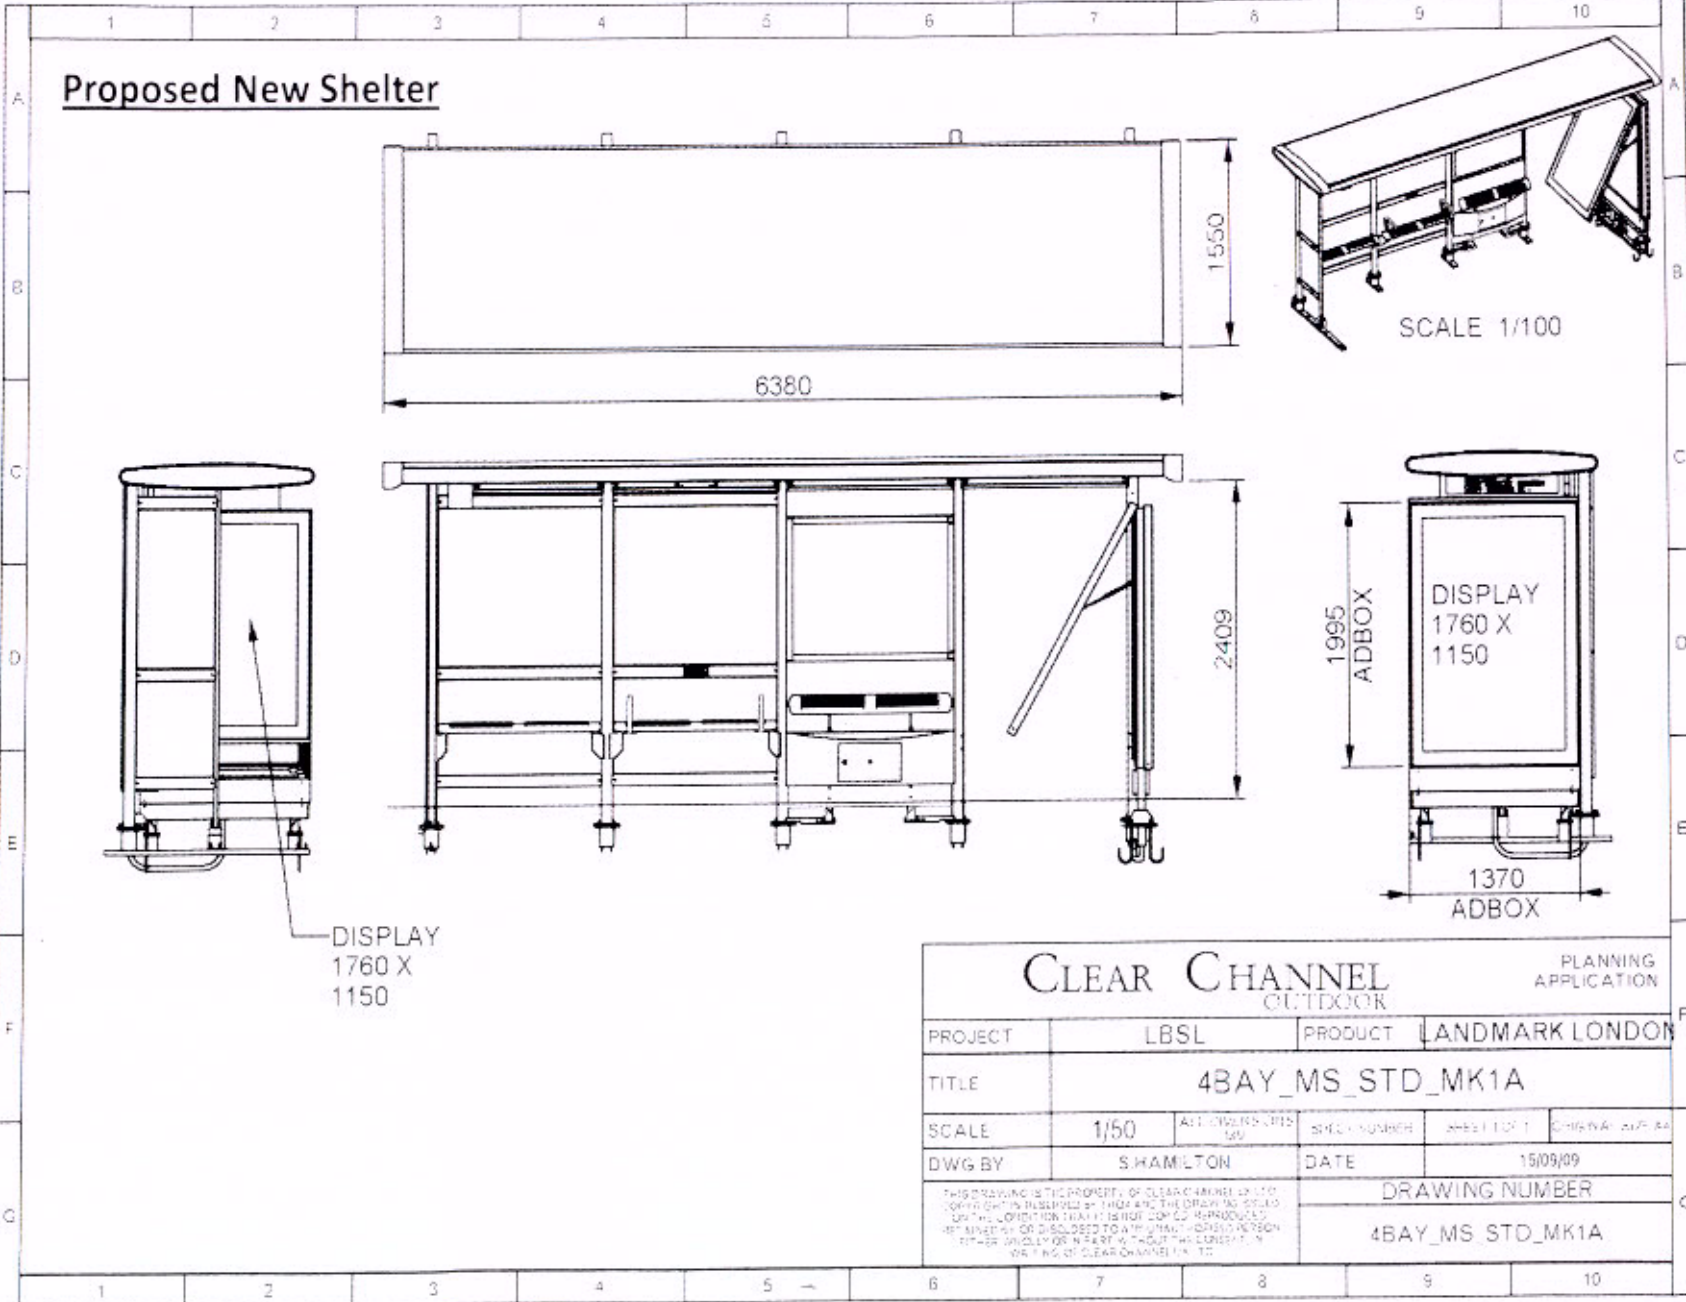

DISPLAY
1760 X
1150

SCALE 1/100

1995
ADBOX

DISPLAY
1760 X
1150

1370
ADBOX

<p>CLEAR CHANNEL OUTDOOR</p>		<p>PLANNING APPLICATION</p>			
		PROJECT	LBSL	PRODUCT	LANDMARK LONDON
TITLE		4BAY_MS_STD_MK1A			
SCALE	1/50	ALL DIMENSIONS IN MM	SPEC NUMBER	SHEET 1 OF 1	CHINA/1/07/04
DWG BY	S.HAMILTON		DATE	15/09/09	
<p><small>THIS DRAWING IS THE PROPERTY OF CLEAR CHANNEL UK LTD COPYRIGHT IS RESERVED BY THEM AND THE DRAWING CANNOT BE REPRODUCED OR DISCLOSED TO ANY OTHER PERSON WITHOUT THE WRITTEN PERMISSION OF CLEAR CHANNEL UK LTD</small></p>			DRAWING NUMBER		
			4BAY_MS STD_MK1A		