


Proposed New Shelter

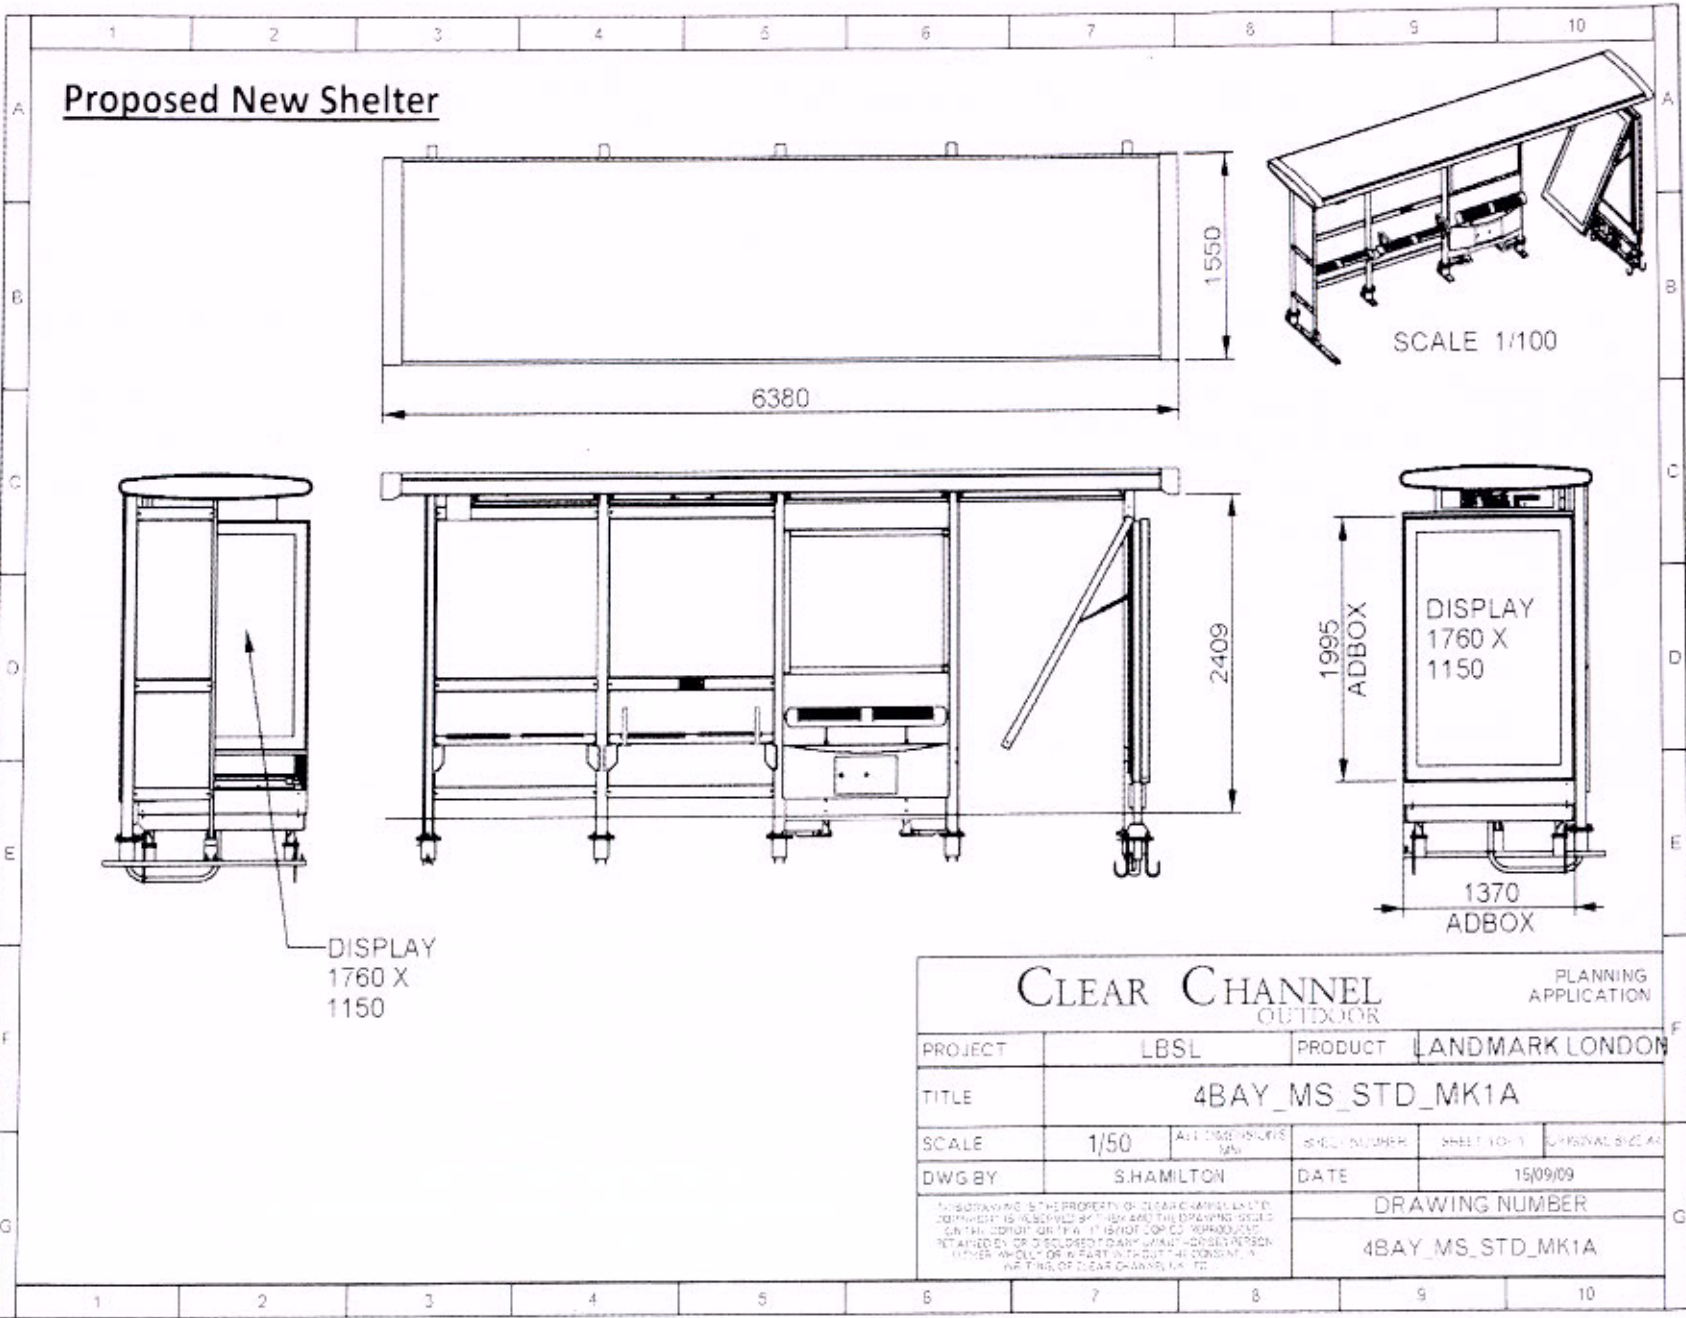

CLEAR CHANNEL		PLANNING APPLICATION			
OUTDOOR					
PROJECT	LBSL	PRODUCT	LANDMARK LONDON		
TITLE	4BAY_MS_STD_MK1A				
SCALE	1/50	ALL DIMENSIONS IN mm	DWG NUMBER	SHEET 1 OF 1	PERSONAL SIZE A4
DWG BY	S.HAMILTON	DATE	15/09/09		
<small>THIS DRAWING IS THE PROPERTY OF CLEAR CHANNEL LIMITED. PERMISSION IS GRANTED BY THEM AND THE DRAWING SHOULD BE RETURNED TO THEM IMMEDIATELY UPON REQUEST. IT IS NOT TO BE REPRODUCED, COPIED, RETAINED OR DISCLOSED TO ANY THIRD PARTY WITHOUT THE WRITTEN CONSENT OF CLEAR CHANNEL LIMITED.</small>			DRAWING NUMBER		
			4BAY_MS_STD_MK1A		