



NG ARCHITECTS 62 Park House 314-322 Seven Sisters Rd. Tel: 0208 800 8237 Fax: 0208 800 8237 Email: NGArchitects@hotmail.com	Project No	NGA 0506	Drawing No	3	Revision date	
	Project	72 Westbere Road, London NW2 3RU				
	Scale		Drawn		15.5.11	
	Drawing Title	existing roof		1: 50 A3		

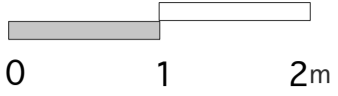

rear garden

garage roof

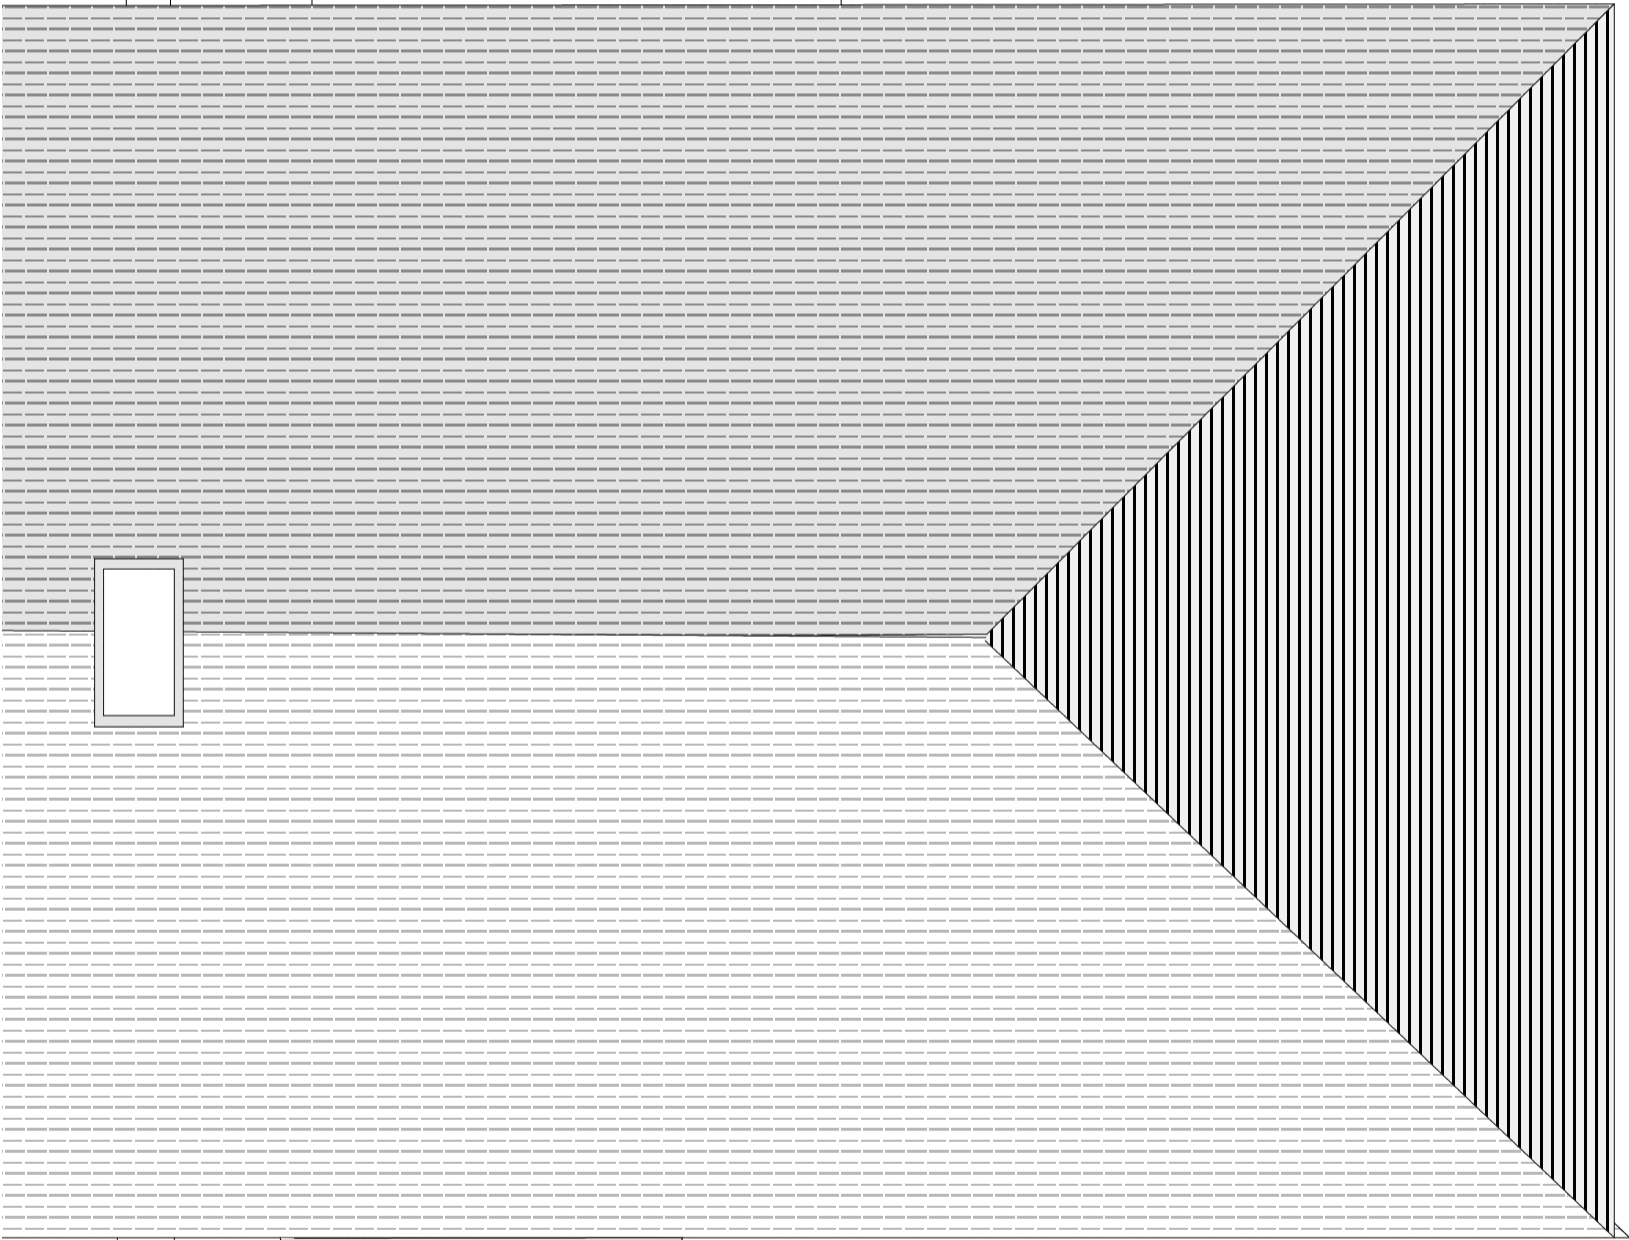

existing car parking

existing car parking