



Modern mesh and plaster over door opening
 Original timber studs
 Lintel for original door opening
 Modern stud infilling door
 Modern Lintel over existing door
 architrave around existing window

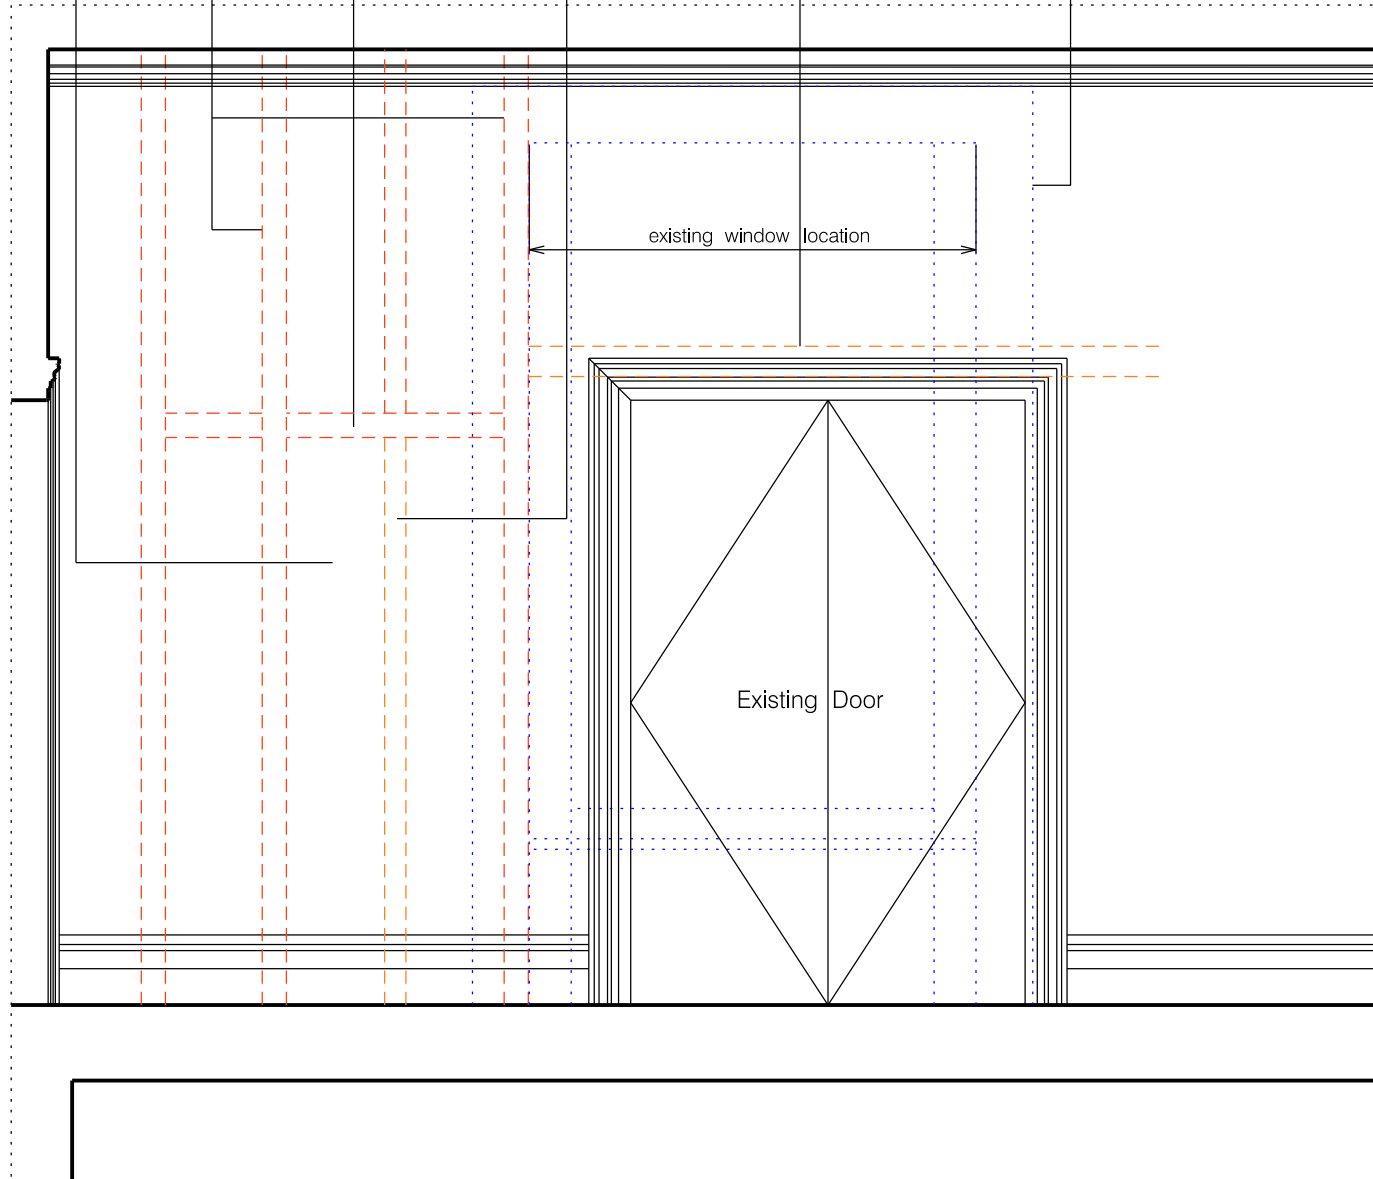


Modern Lintel over existing door
 Opening adjusted to line with centre of windows
 Architrave to sit tight to original timber stud and to match head detail of existing windows

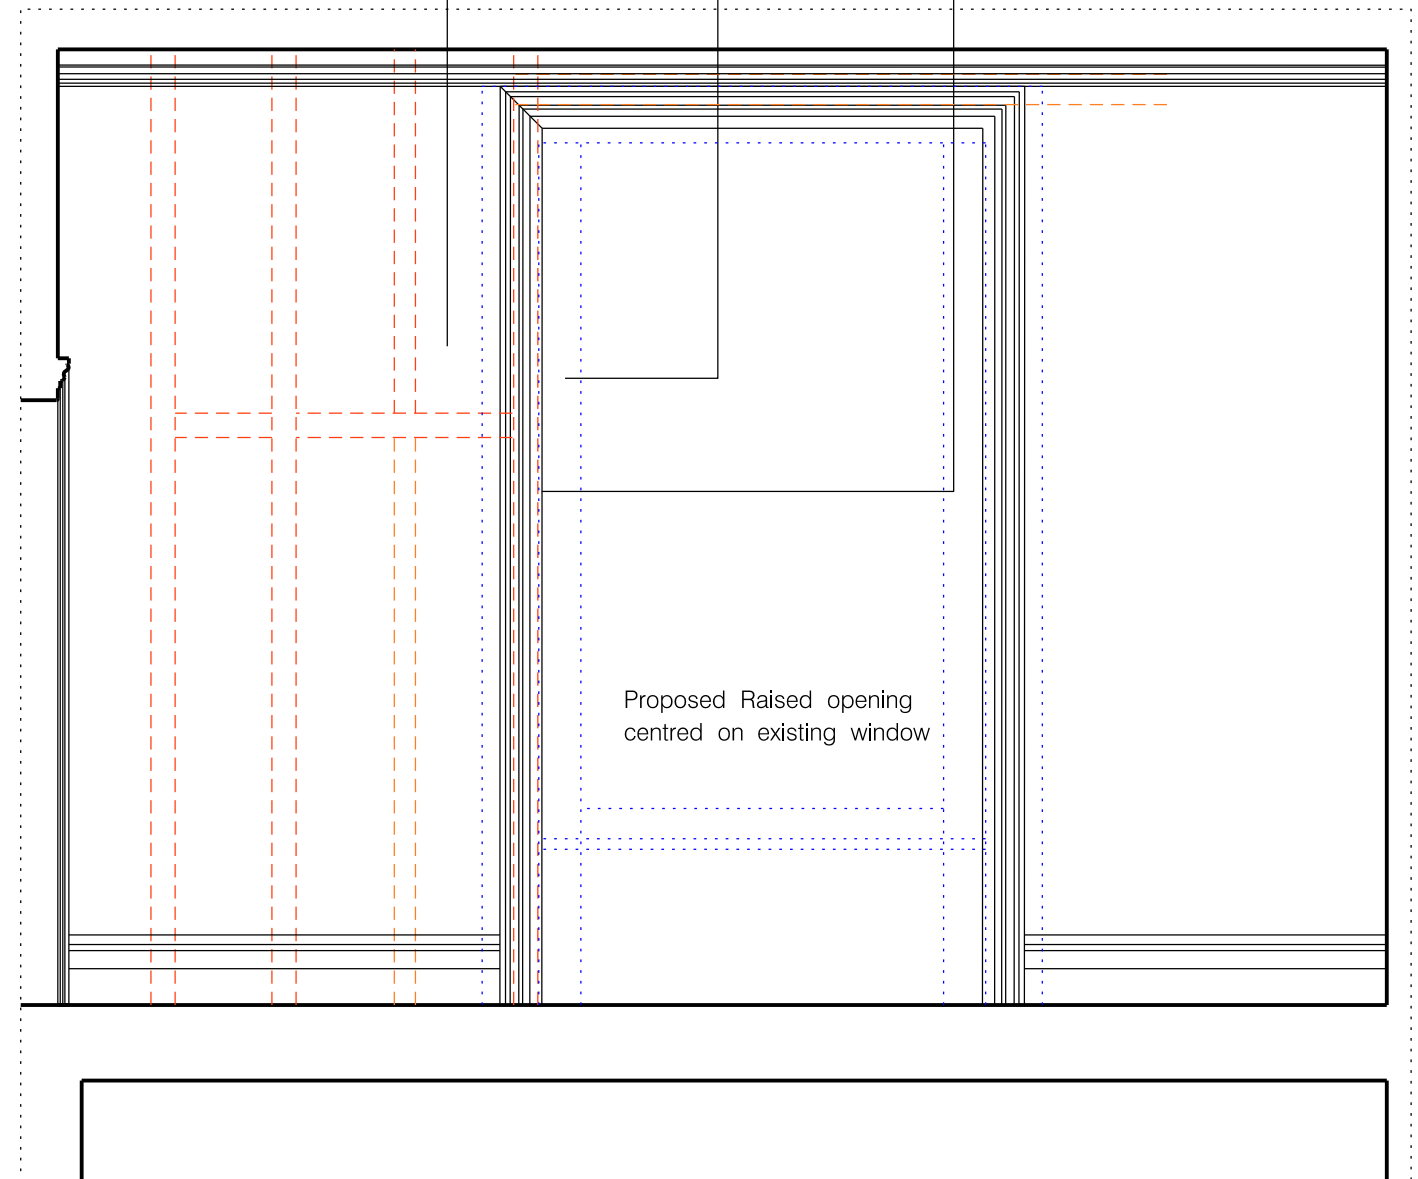


EXISTING ELEVATION

PROPOSED ELEVATION

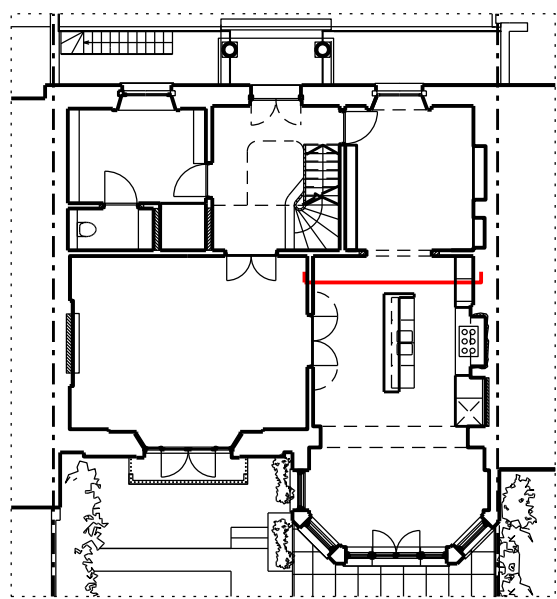

GROUND PLAN SHOWING ELEVATION LOCATION

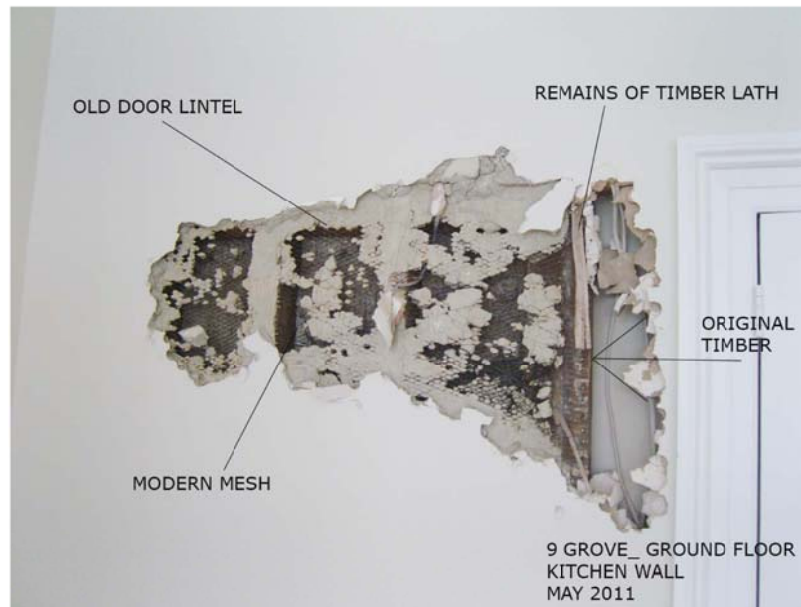

REV		DATE	DESCRIPTION	SITE	
9 THE GROVE, LONDON N6 FOR D.J. LAW				PROPOSED KITCHEN/DINING ROOM OPENING ALTERATIONS	
RICHARD KEEP ARCHITECTS 107 Queen's Crescent London NW5 4EY Tel: 0207 4289353 eck@rkeep.com				DATE	REV
SCALE	DATE	NO	NO	NO	P
1:25@A3	28.11.10	122	1604		
CONTRACTOR TO CHECK ALL DIMENSIONS ON SITE DO NOT SCALE SPECIFICATION TO TAKE PRECEDENCE OVER DRAWINGS AND DETAILS					
REV		DATE	DESCRIPTION		

