
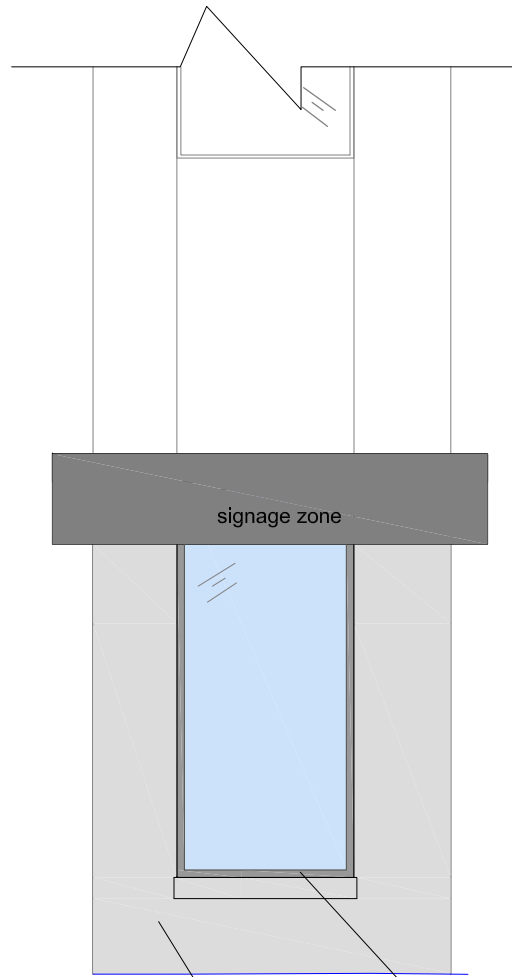


Proposed aluminium framed glazing system,
Charcoal gray in colour to RAL 7022.

Render to colour
match light grey

PROPOSED ELEVATION A
(scale 1:50@A3)

Revision	Date	Description
Walbrook management New Broad Street House 35 New Broad Street London EC2M 1NH tel: 020 3009 3061 email: info@walbrookmanagement.com		
Status		
PLANNING		
Client		
Project Title		
146-148 CLERKENWELL ROAD LONDON EC1R 5DG		
Drawing Title		
PROPOSED ELEVATION A SITE REF. 8847		
Project Number	Drawing Number	Revision
11/W8847	207	-
Drawn	Checked	Scale
A,M		1:50@A3
Date		
09/05/2011		
The content of this drawing is the property of Walbrook Management LLP and may not be copied in whole or part without formal consent.		


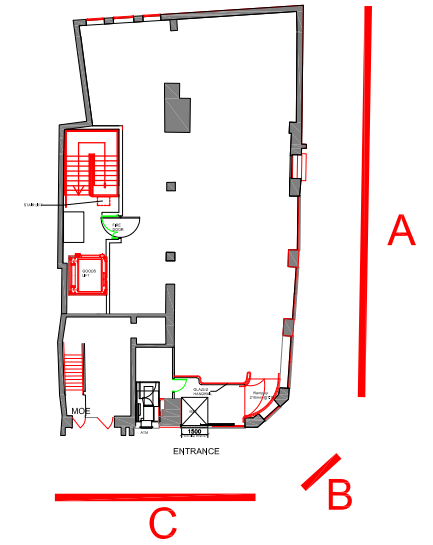


Proposed aluminium framed glazing system,
Charcoal gray in colour to RAL 7022.

Render to colour
match light grey


PROPOSED ELEVATION B
(scale 1:50@A3)

Revision	Date	Description
Walbrook management New Broad Street House 35 New Broad Street London EC2M 1NH tel: 020 3009 3061 email: info@walbrookmanagement.com		
Status		
PLANNING		
Client		
Project Title		
146-148 CLERKENWELL ROAD LONDON EC1R 5DG		
Drawing Title		
PROPOSED ELEVATION B SITE REF. 8847		
Project Number		Revision
11/W8847		-
Drawing Number	Scale	Date
208	1:50@A3	09/05/2011
Drawn	Checked	Date
A,M		09/05/2011
<small>The content of this drawing is the property of Walbrook Management LLP and may not be copied in whole or part without formal consent.</small>		

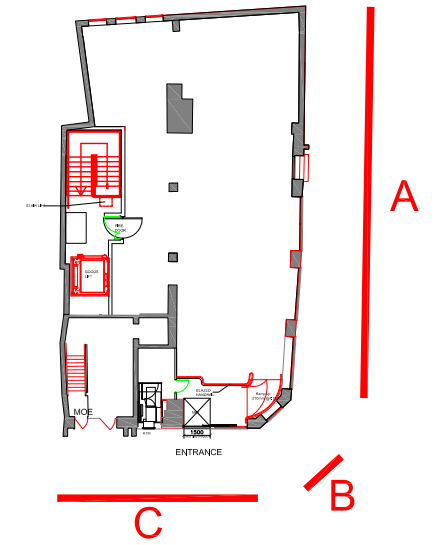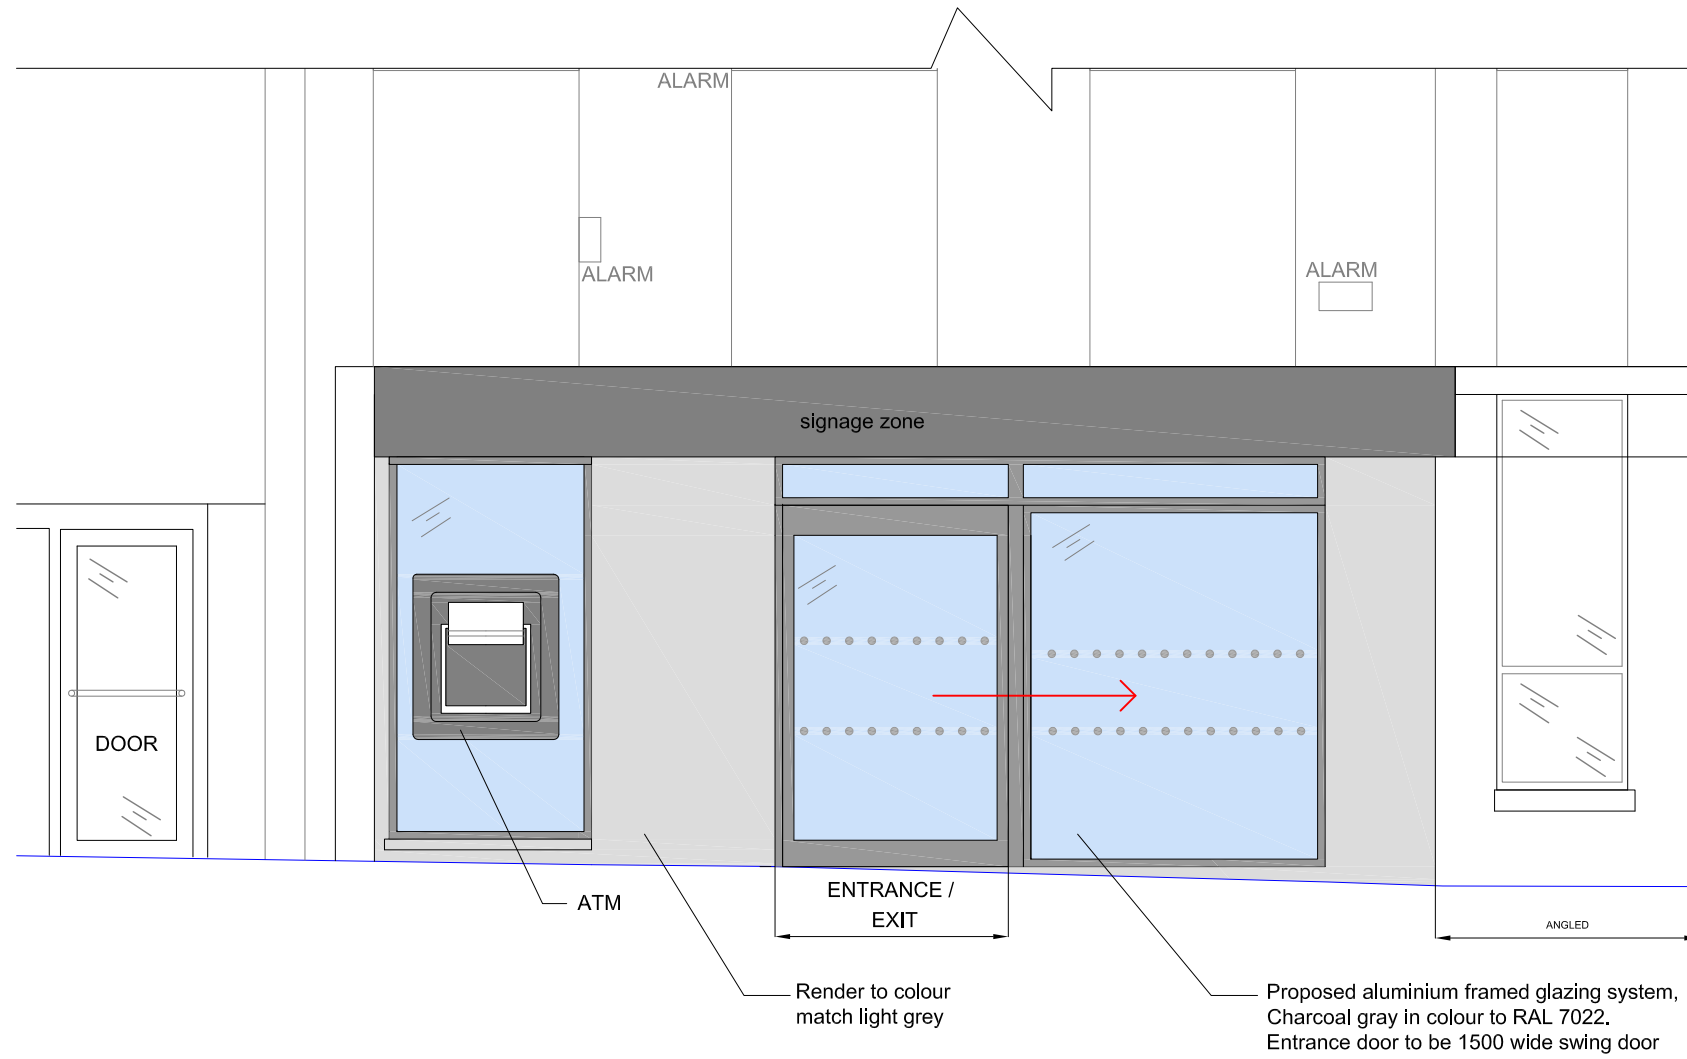

PROPOSED ELEVATION C
(scale 1:50@A3)

Revision	Date	Description
Walbrook management New Broad Street House 35 New Broad Street London EC2M 1NH tel: 020 3009 3061 email: info@walbrookmanagement.com		
Status		
PLANNING		
Client		
Project Title		
146-148 CLERKENWELL ROAD LONDON EC1R 5DG		
Drawing Title		
PROPOSED ELEVATION C SITE REF. 8847		
Project Number	Drawing Number	Revision
11/W8847	211	-
Drawn	Checked	Scale
A,M		1:50@A3
		Date
		09/05/2011
<small>The content of this drawing is the property of Walbrook Management LLP and may not be copied in whole or part without formal consent.</small>		

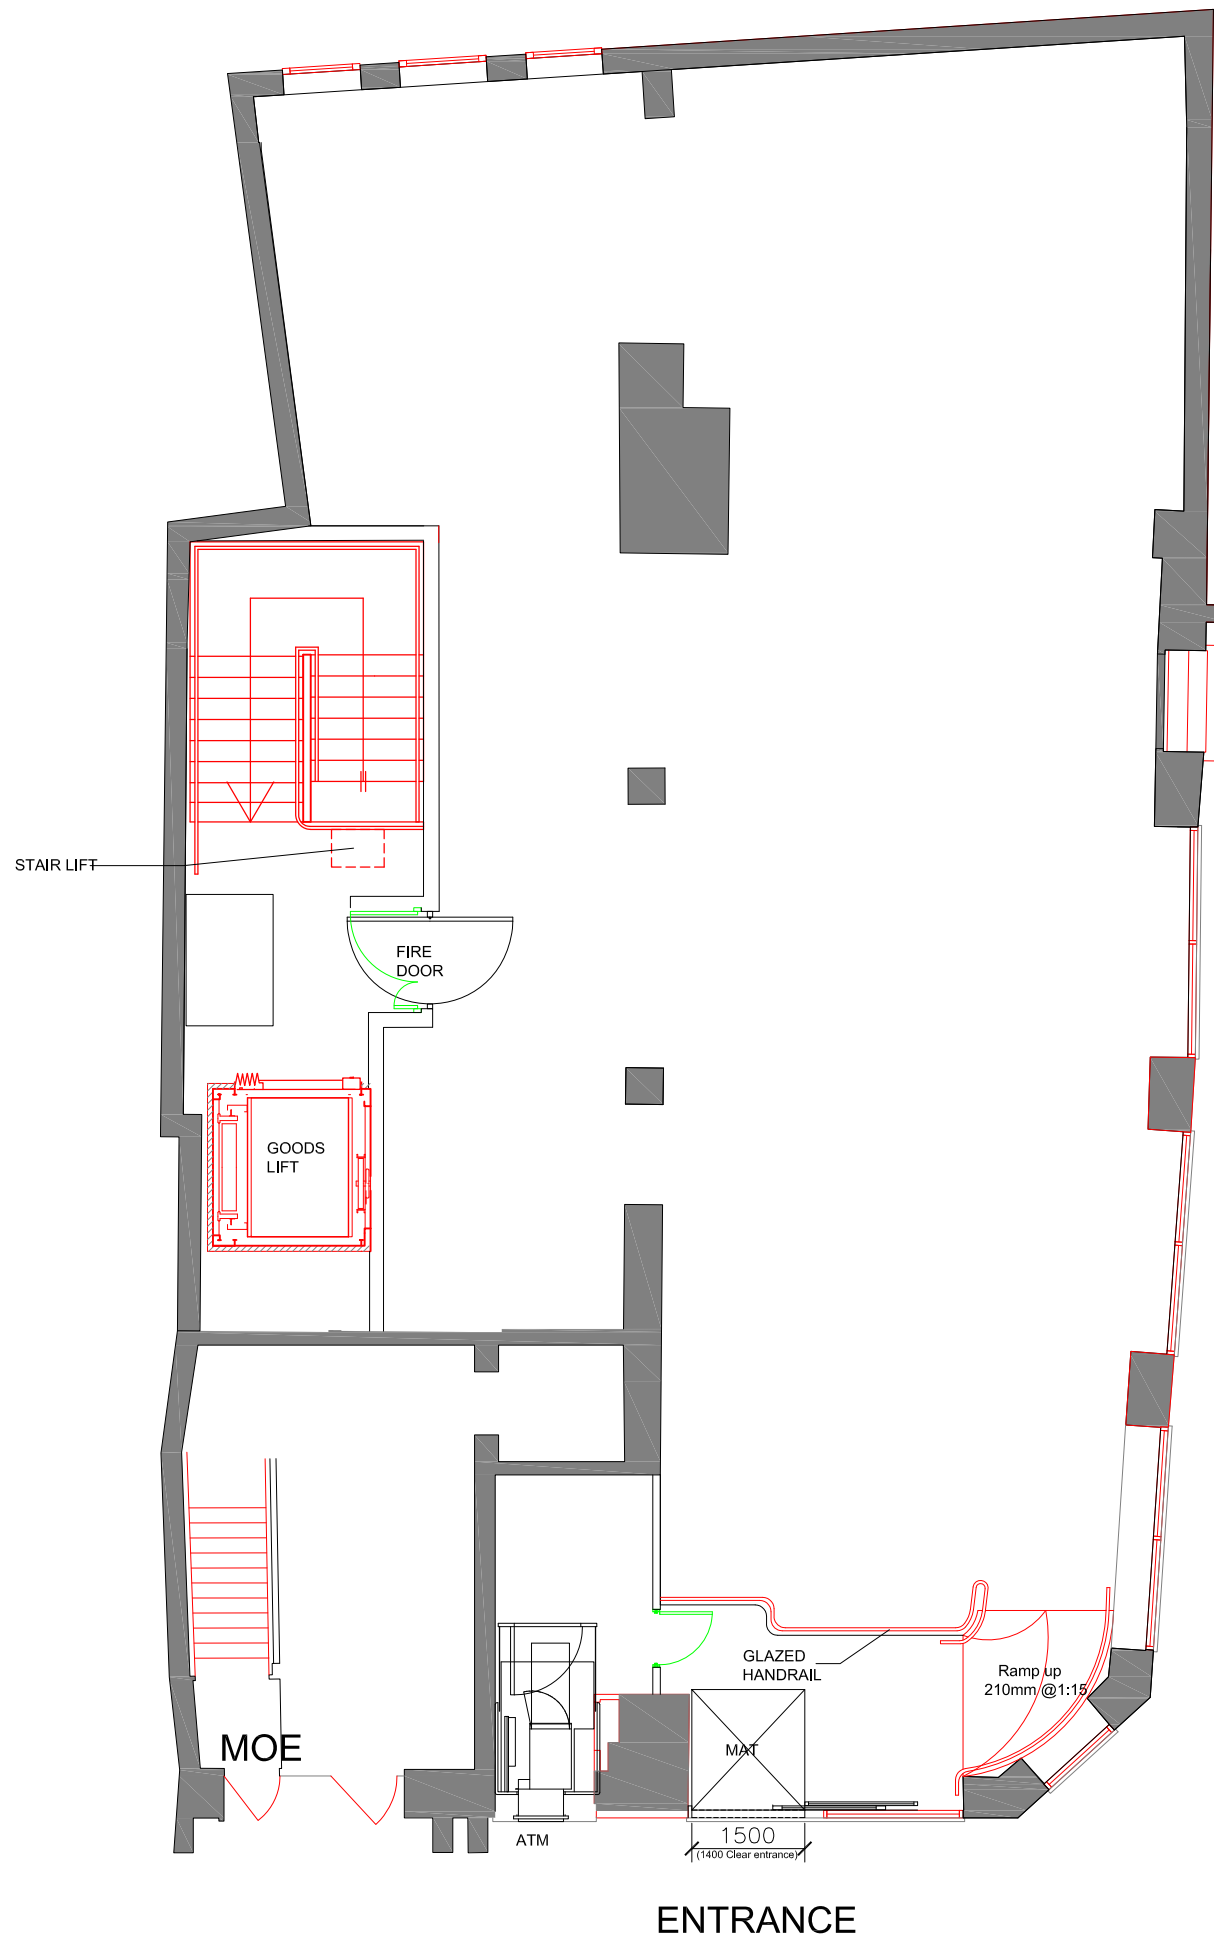

PROPOSED GROUND FLOOR
(scale 1:100@A3)

Revision	Date	Description
A	06.06.2011	Entrance repositioned to LHS
Walbrook management New Broad Street House 35 New Broad Street London EC2M 1NH tel: 020 3009 3061 email: info@walbrookmanagement.com		
Status		
PLANNING		
Client		
Project Title		
146-148 CLERKENWELL ROAD LONDON EC1R 5DG		
Drawing Title		
PROPOSED GROUND FLOOR SITE REF. 8847		
Project Number	Drawing Number	Revision
11/W8847	205	A
Drawn	Checked	Scale
A,M		1:100@A3
		Date
		09/05/2011
<small>The content of this drawing is the property of Walbrook Management LLP and may not be copied in whole or part without formal consent.</small>		