



EXISTING ELEVATION A
(scale 1:50@A3)



Revision	Date	Description
Walbrook management		
New Broad Street House 35 New Broad Street London EC2M 1NH tel: 020 3009 3061 email: info@walbrookmanagement.com		
Status PLANNING		
Client		
Project Title		
146-148 CLERKENWELL ROAD LONDON EC1R 5DG		
Drawing Title		
EXISTING ELEVATION A SITE REF. 8847		
Project Number	Drawing Number	Revision
11/W8847	206	-
Drawn	Checked	Scale
A,M		1:50@A3
Date		
09/05/2011		
<small>The content of this drawing is the property of Walbrook Management LLP and may not be copied in whole or part without formal consent.</small>		

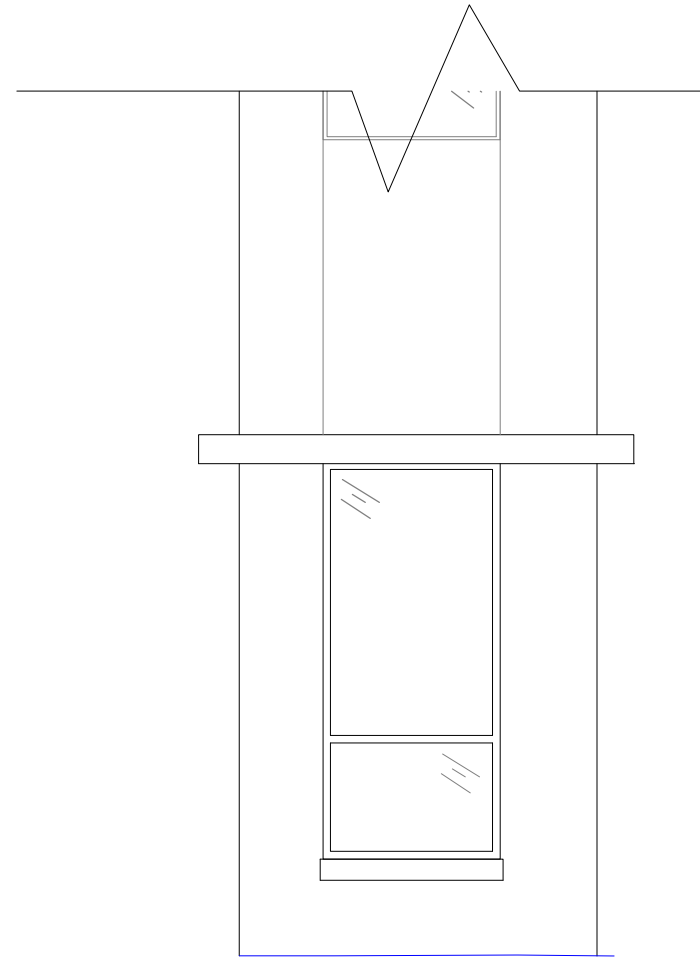

EXISTING ELEVATION B
(scale 1:50@A3)

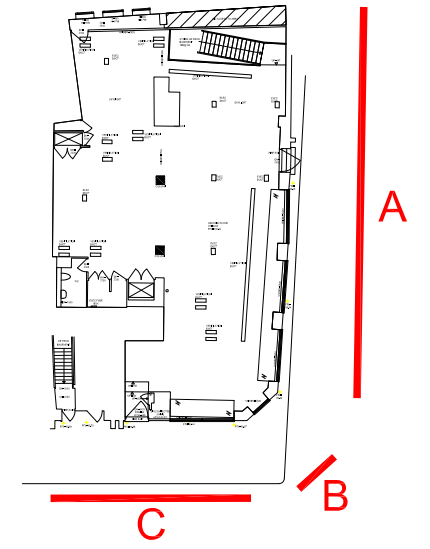

Revision	Date	Description
Walbrook management New Broad Street House 35 New Broad Street London EC2M 1NH tel: 020 3009 3061 email: info@walbrookmanagement.com		
Status		
PLANNING		
Client		
Project Title		
146-148 CLERKENWELL ROAD LONDON EC1R 5DG		
Drawing Title		
EXISTING ELEVATION B SITE REF. 8847		
Project Number	Drawing Number	Revision
11/W8847	208	-
Drawn	Checked	Scale
A,M		1:50@A3
Date		
09/05/2011		
<small>The content of this drawing is the property of Walbrook Management LLP and may not be copied in whole or part without formal consent.</small>		

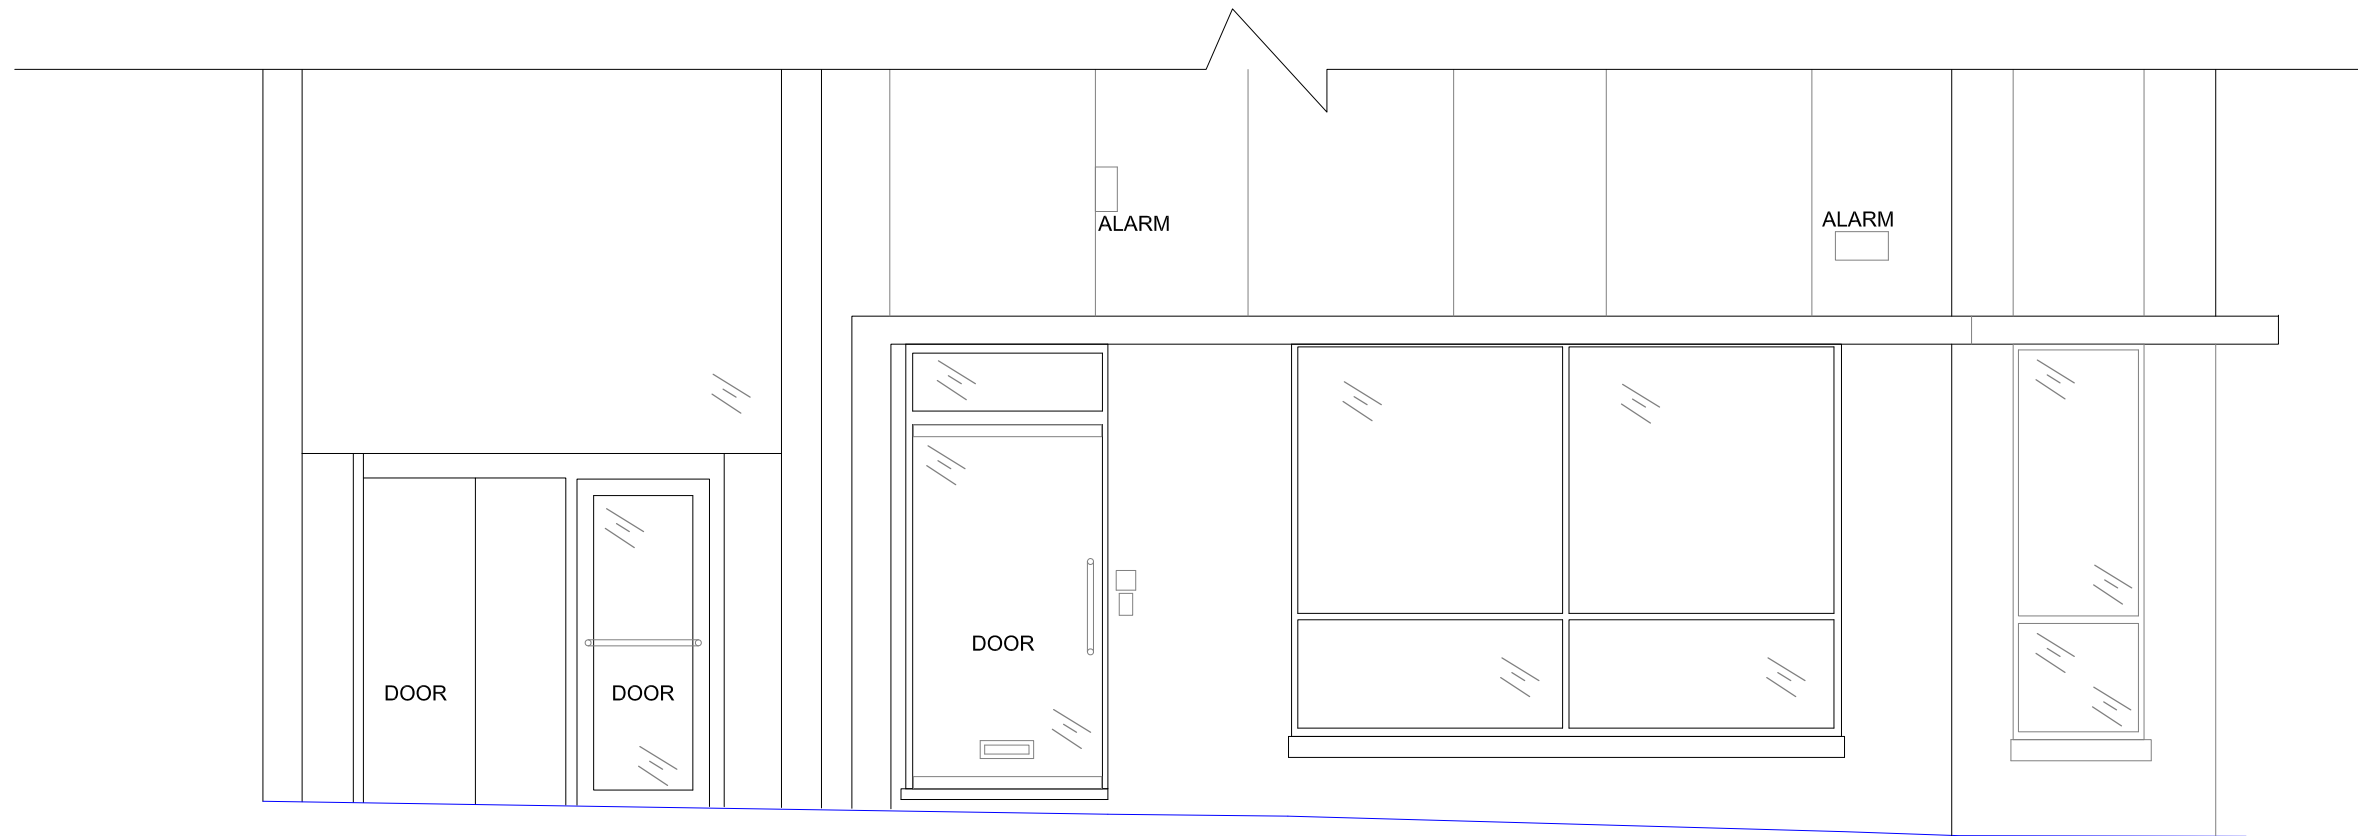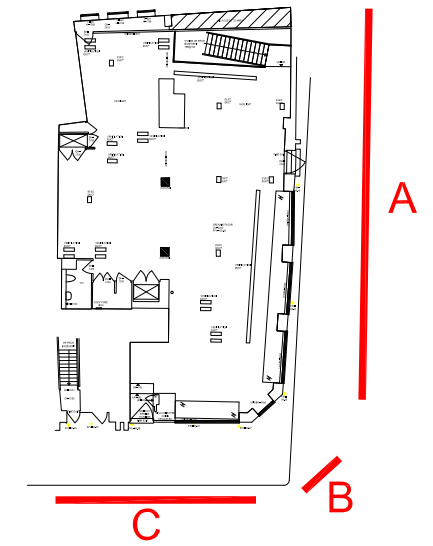

EXISTING ELEVATION C
(scale 1:50@A3)

Revision	Date	Description
Walbrook management		
New Broad Street House 35 New Broad Street London EC2M 1NH tel: 020 3009 3061 email: info@walbrookmanagement.com		
Status PLANNING		
Client		
Project Title 146-148 CLERKENWELL ROAD LONDON EC1R 5DG		
Drawing Title EXISTING ELEVATION C SITE REF. 8847		
Project Number 11/W8847	Drawing Number 210	Revision -
Drawn A,M	Checked	Scale 1:50@A3
		Date 09/05/2011
The content of this drawing is the property of Walbrook Management LLP and may not be copied in whole or part without formal consent.		