



EXISTING FRONT ELEVATION  
1:50


EXISTING REAR ELEVATION  
1:50

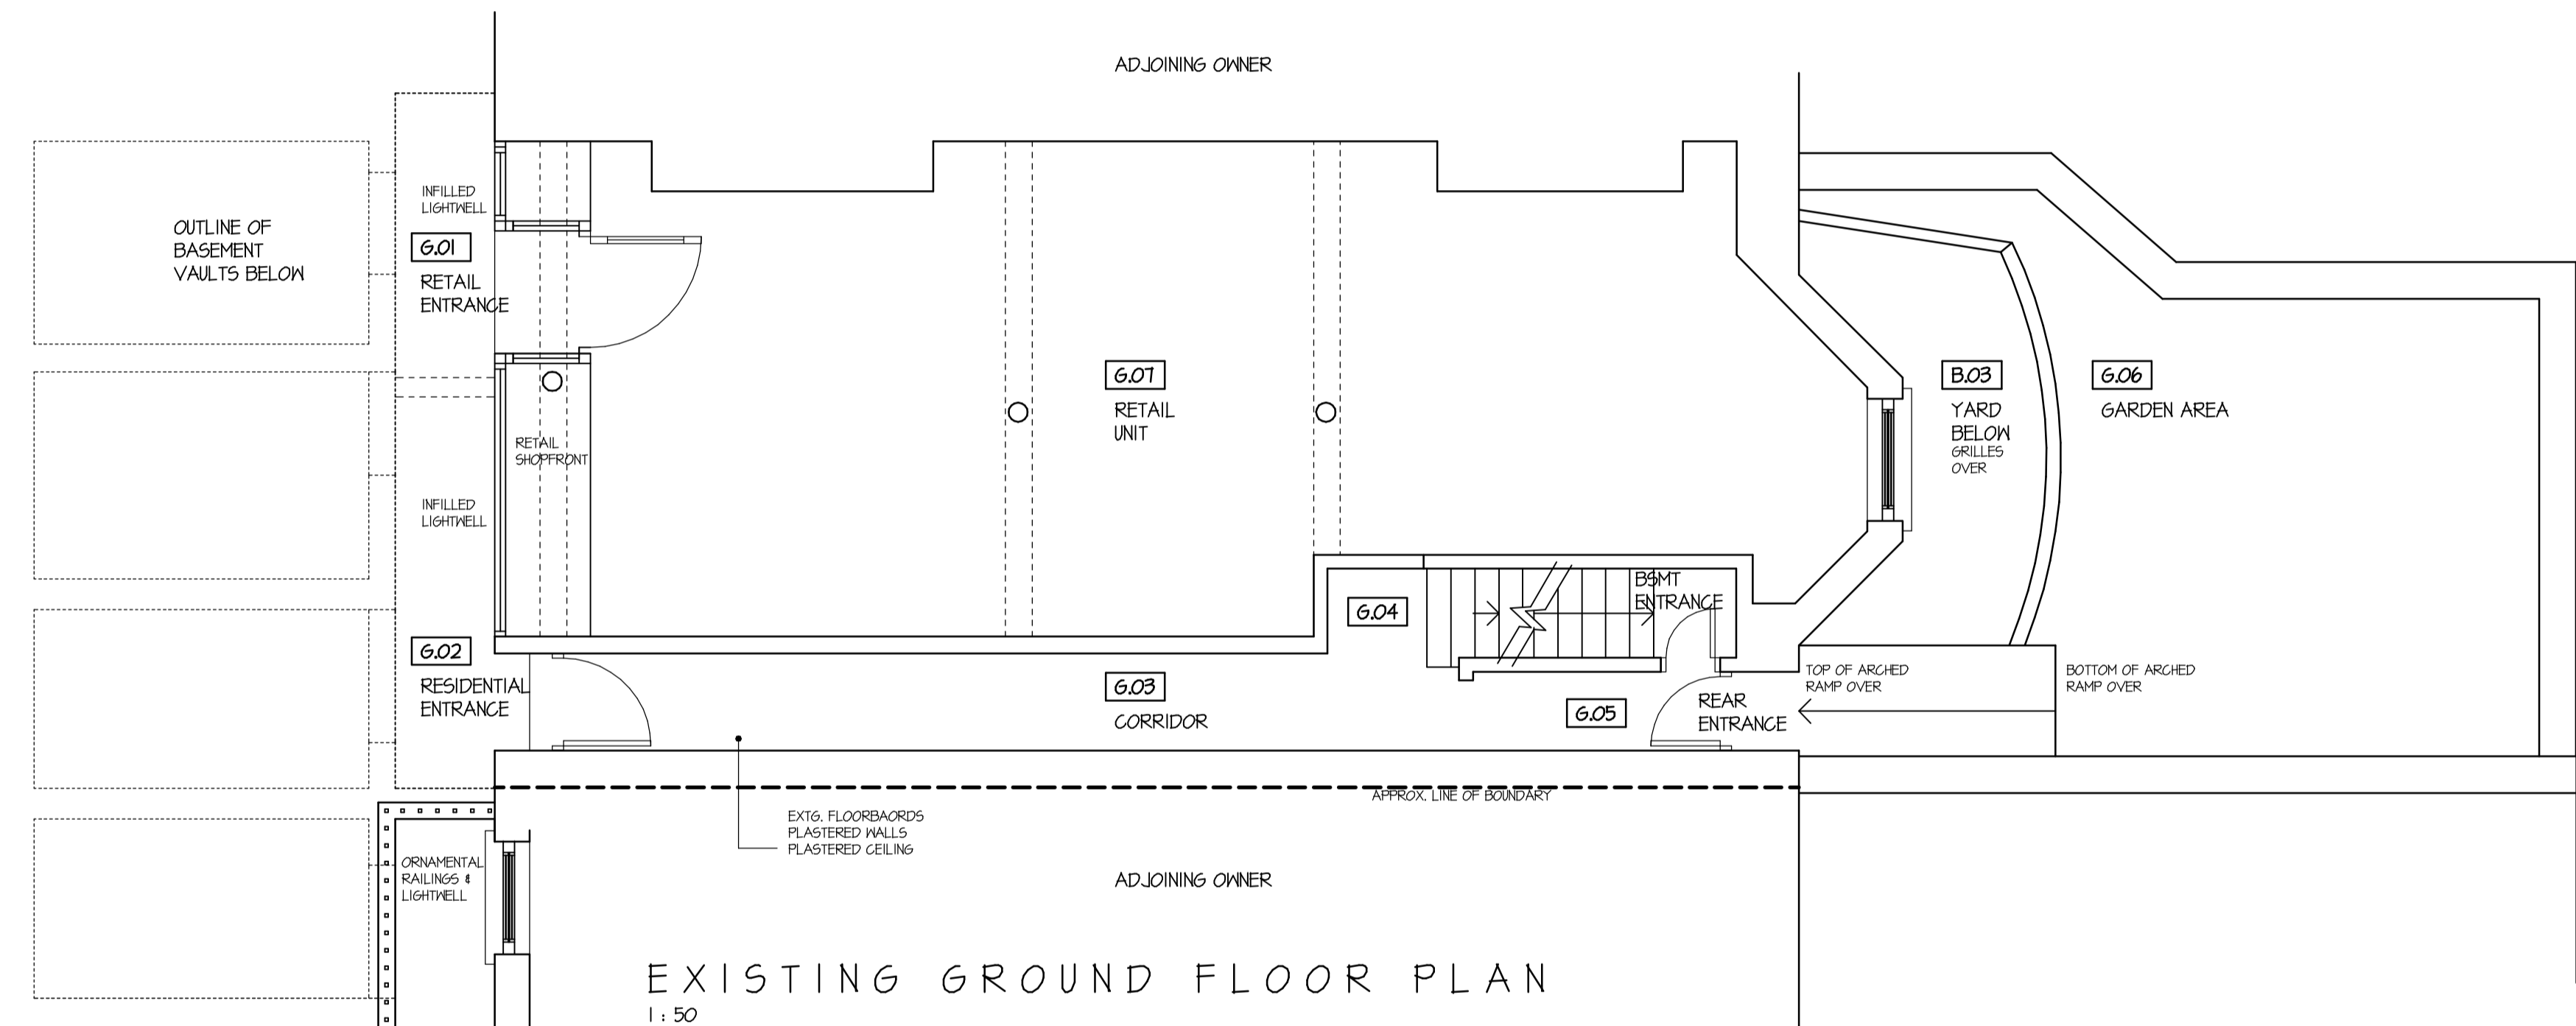


EXISTING BASEMENT PLAN  
1:50

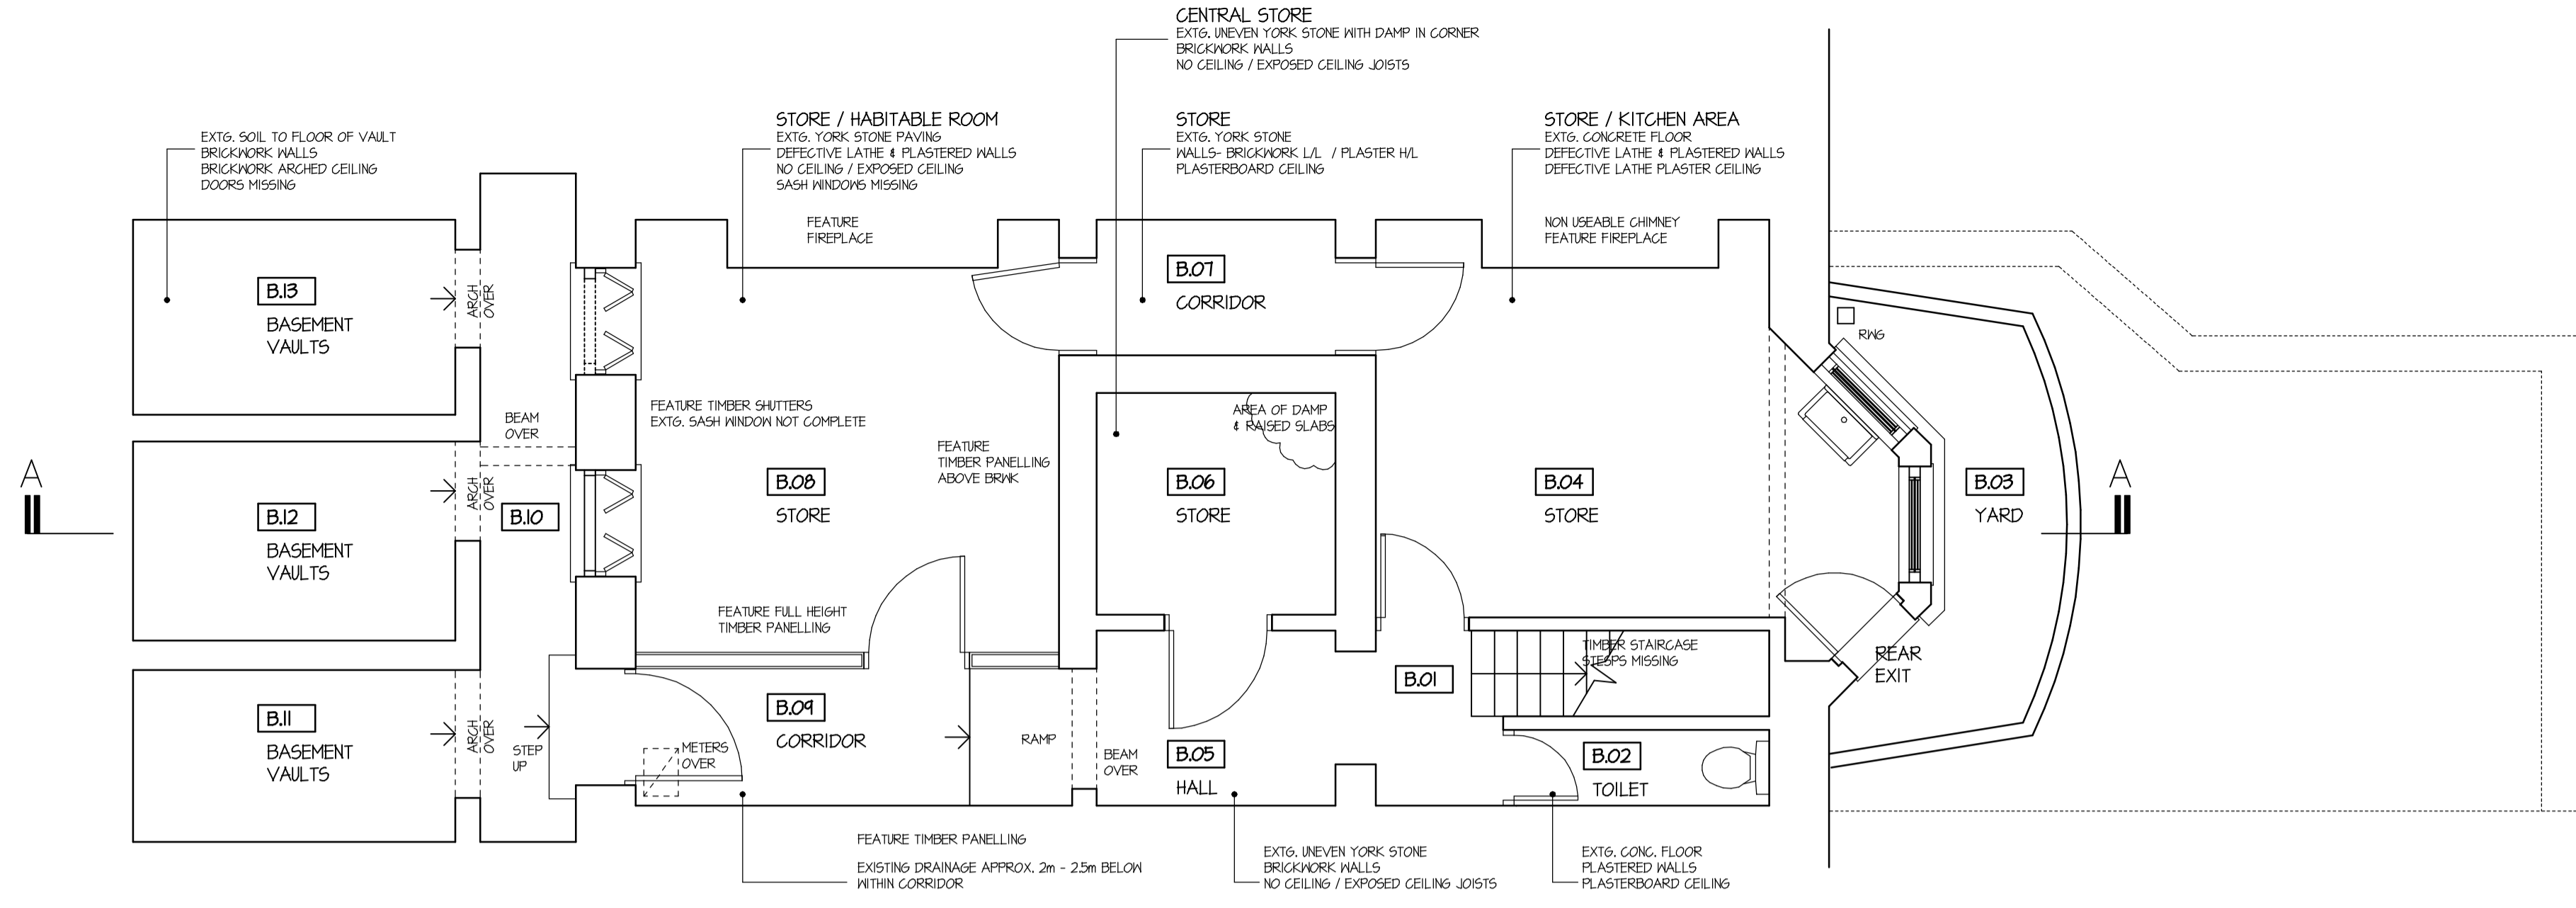

EXISTING GROUND FLOOR PLAN  
1:50

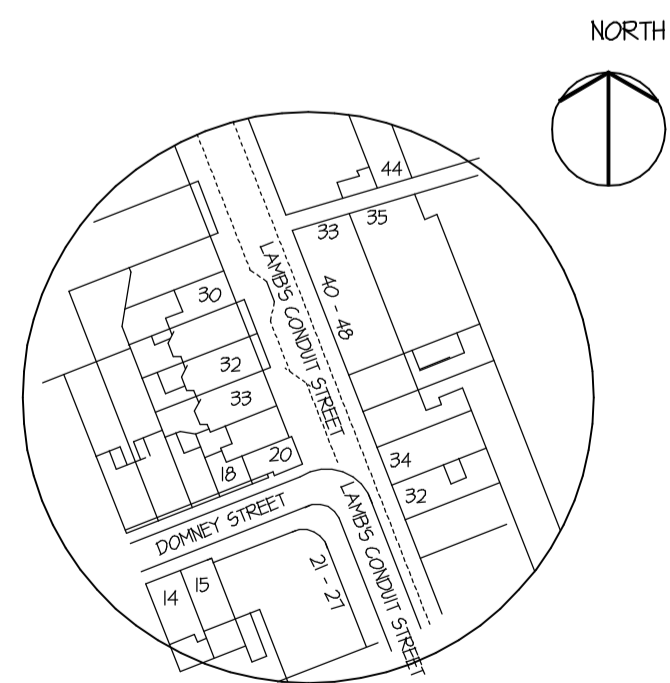

LOCATION SITE PLAN  
1:1250

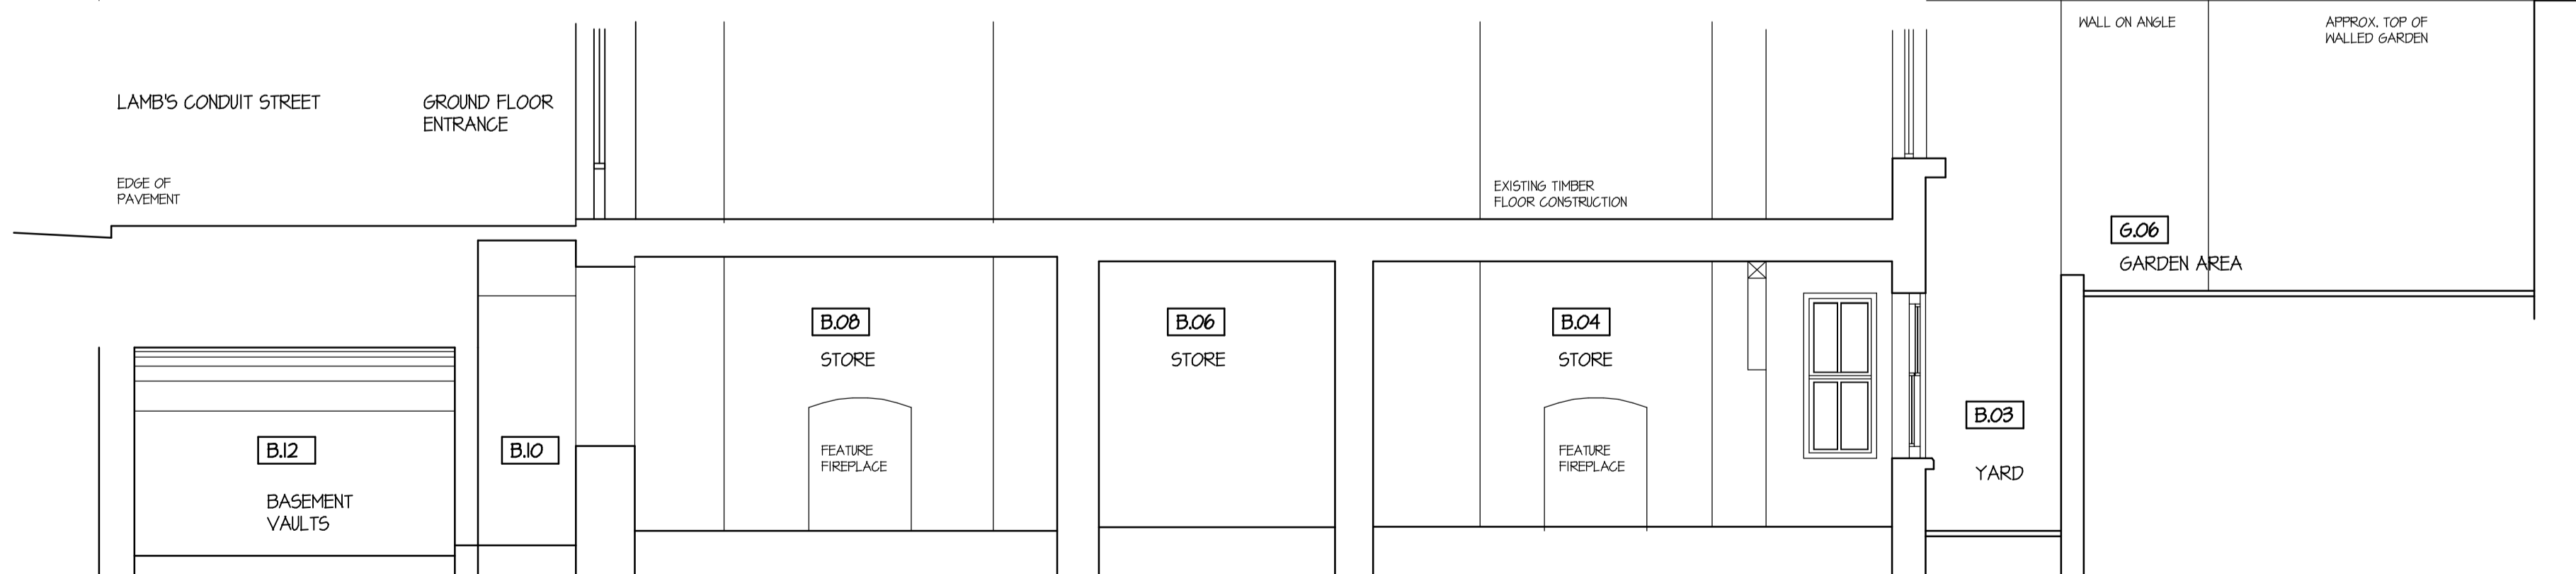

SECTION A-A  
1:50

This drawing is Copyright ©  
ALL DIMENSIONS TO BE CHECKED AND VERIFIED ON  
SITE PRIOR TO COMMENCEMENT OF ANY WORKS  
BY THE CONTRACTOR

C General Revision - Extg. conditions added. 01/06/10  
B General Revision - Layout Updated 08/05/09  
A First Issued - Preliminary 25/03/09

Project 33 LAMB'S CONDUIT STREET  
LONDON  
WC1N 3NG

Ronald Wyld Associates  
480a Barking Road London E13 8QB  
Tel: 020 7476 5286 Fax: 020 7474 5972  
Email: mail@ronaldwyld.com

Drawing EXISTING ELEVATIONS  
EXISTING GROUND & BASEMENT PLANS

Scale 150 • A1  
Date Mar 2009  
Drawn jw  
1291:100:C