


Key Plan
1:1000@A3

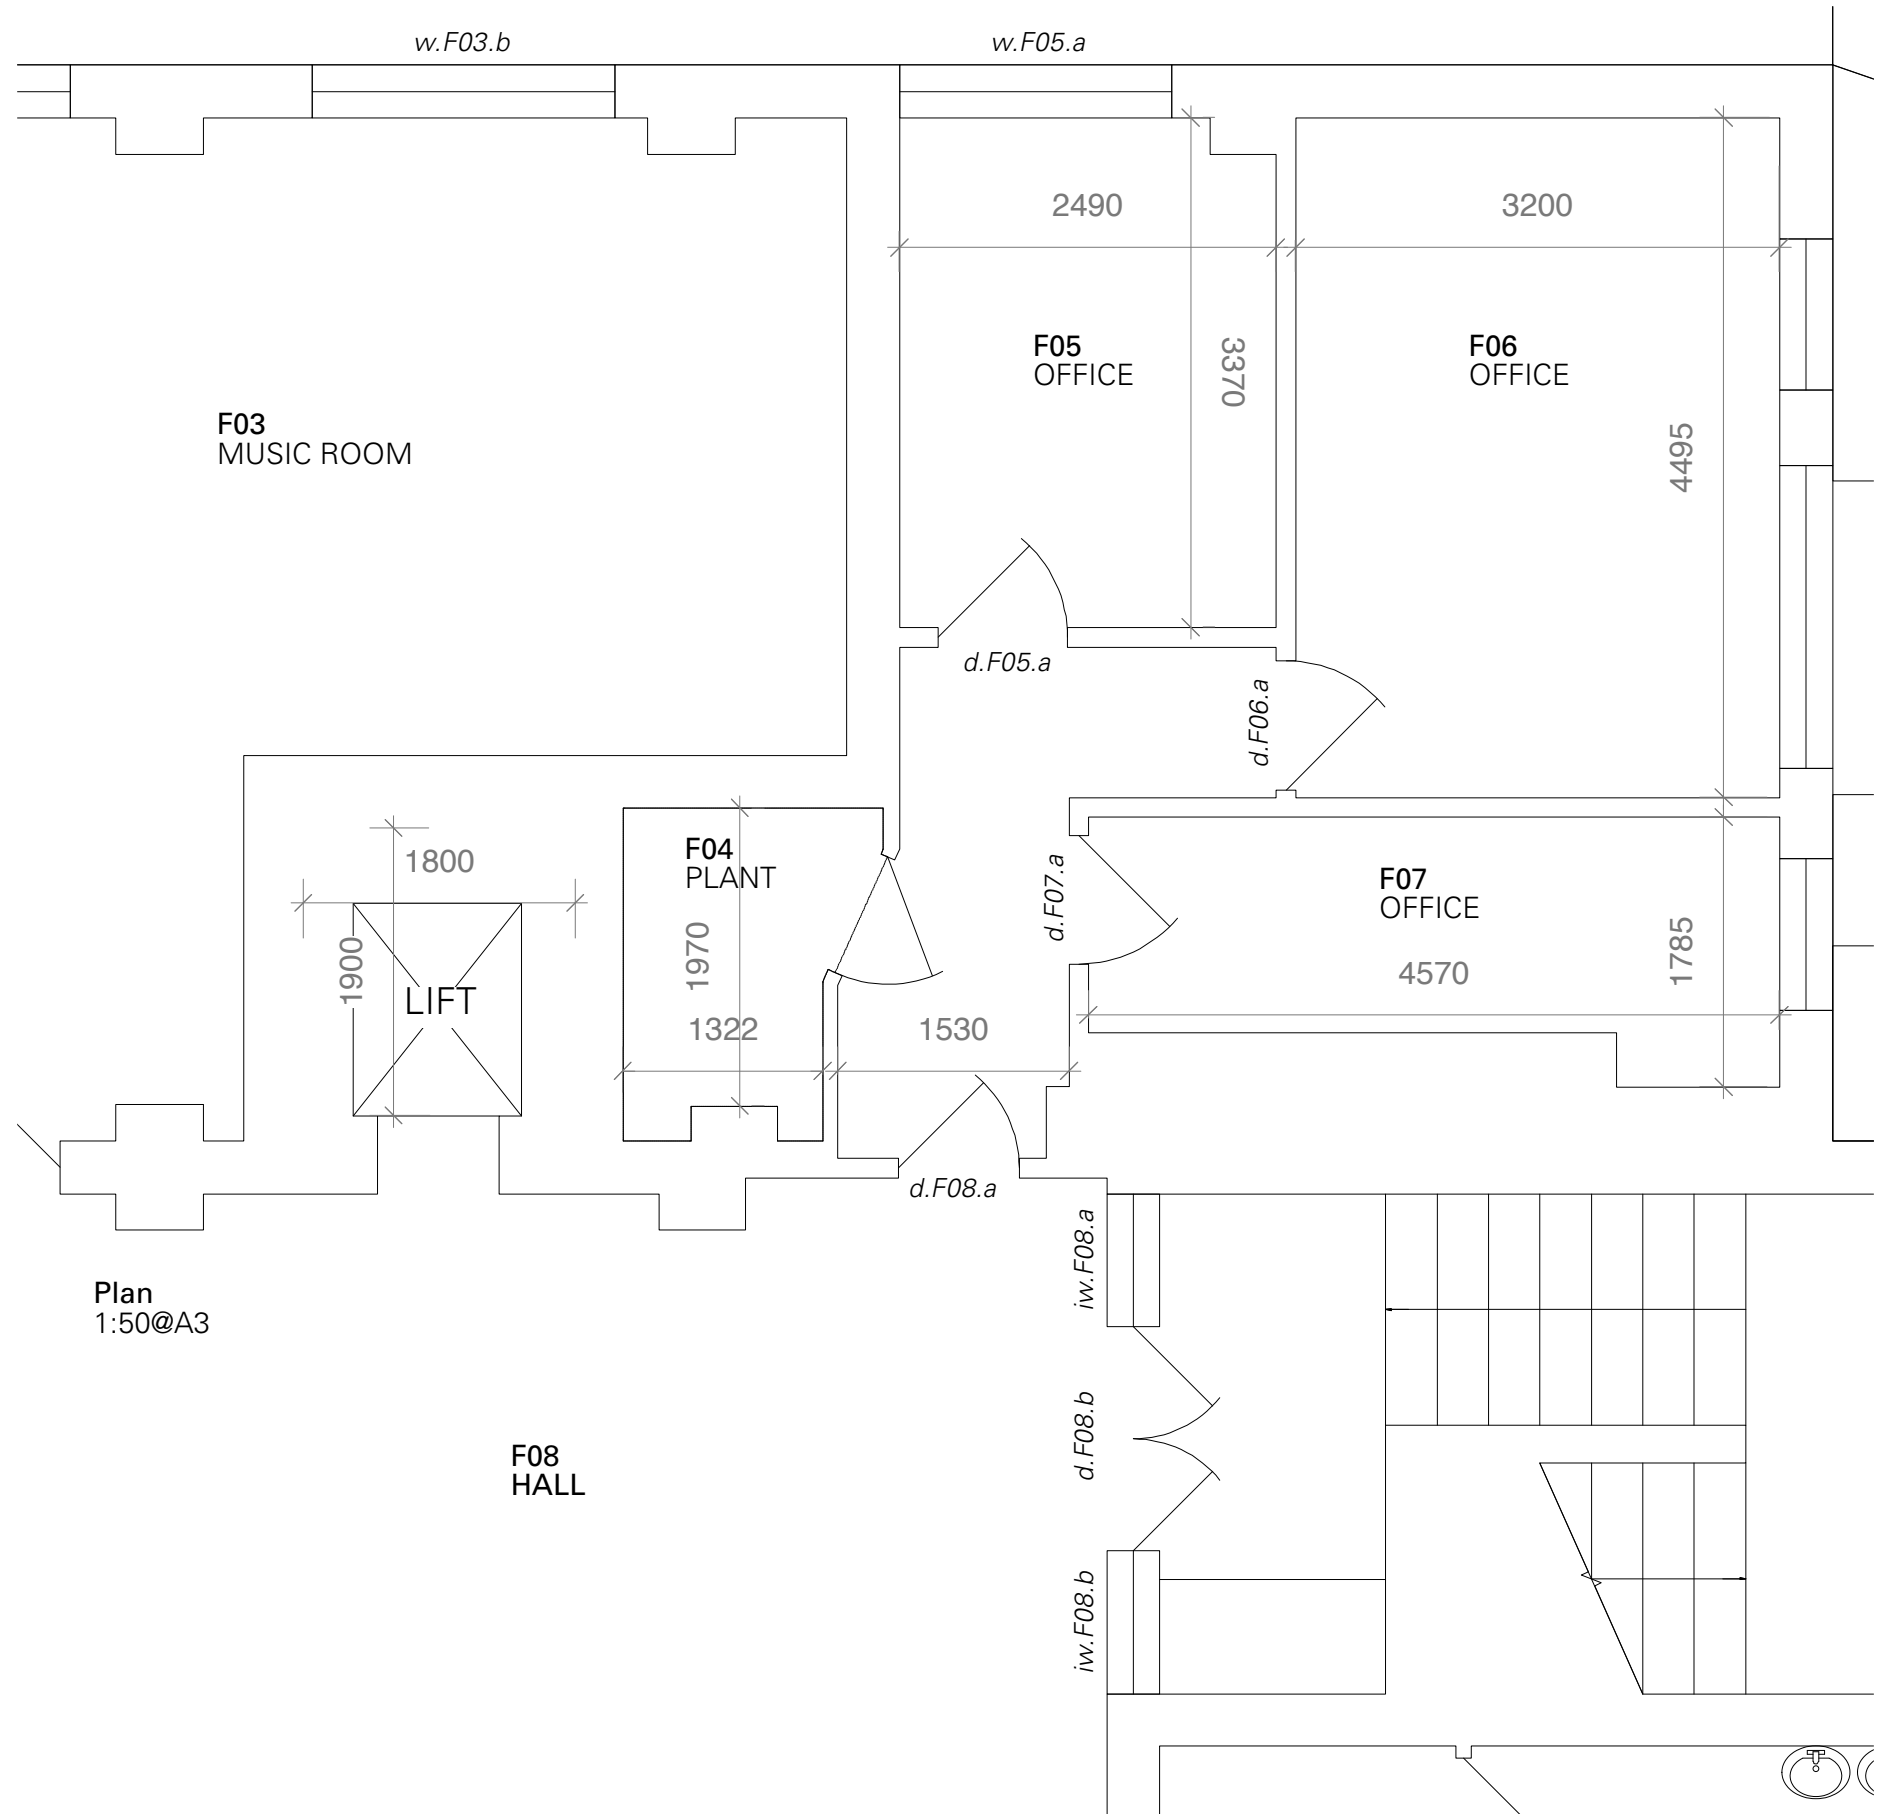

Plan
1:50@A3

PLANNING

- Notes:
1. Do not scale from this drawing.
 2. All dimensions in mm unless noted otherwise.
 3. All dimensions to be checked on site and discrepancies to be notified to A&S in writing.
 4. Copyright Adams & Sutherland Ltd.
 5. If in doubt, ask.

Client: London Borough of Camden			
Job: 201_Beckford School			
Plot			
Date: 17.05.2011	Drawn: SI	Checked: FR	Approved: GS
Scale 1:50 @ A3			

Adams & Sutherland architecture landscape urban design		Tel: 020 7267 1747 Fax: 020 7482 2359 info@adams-sutherland.co.uk
Drawing Title:		Existing Plan
Drawing No.		201_012
Rev.		-