


Key Plan
1:1000@A3

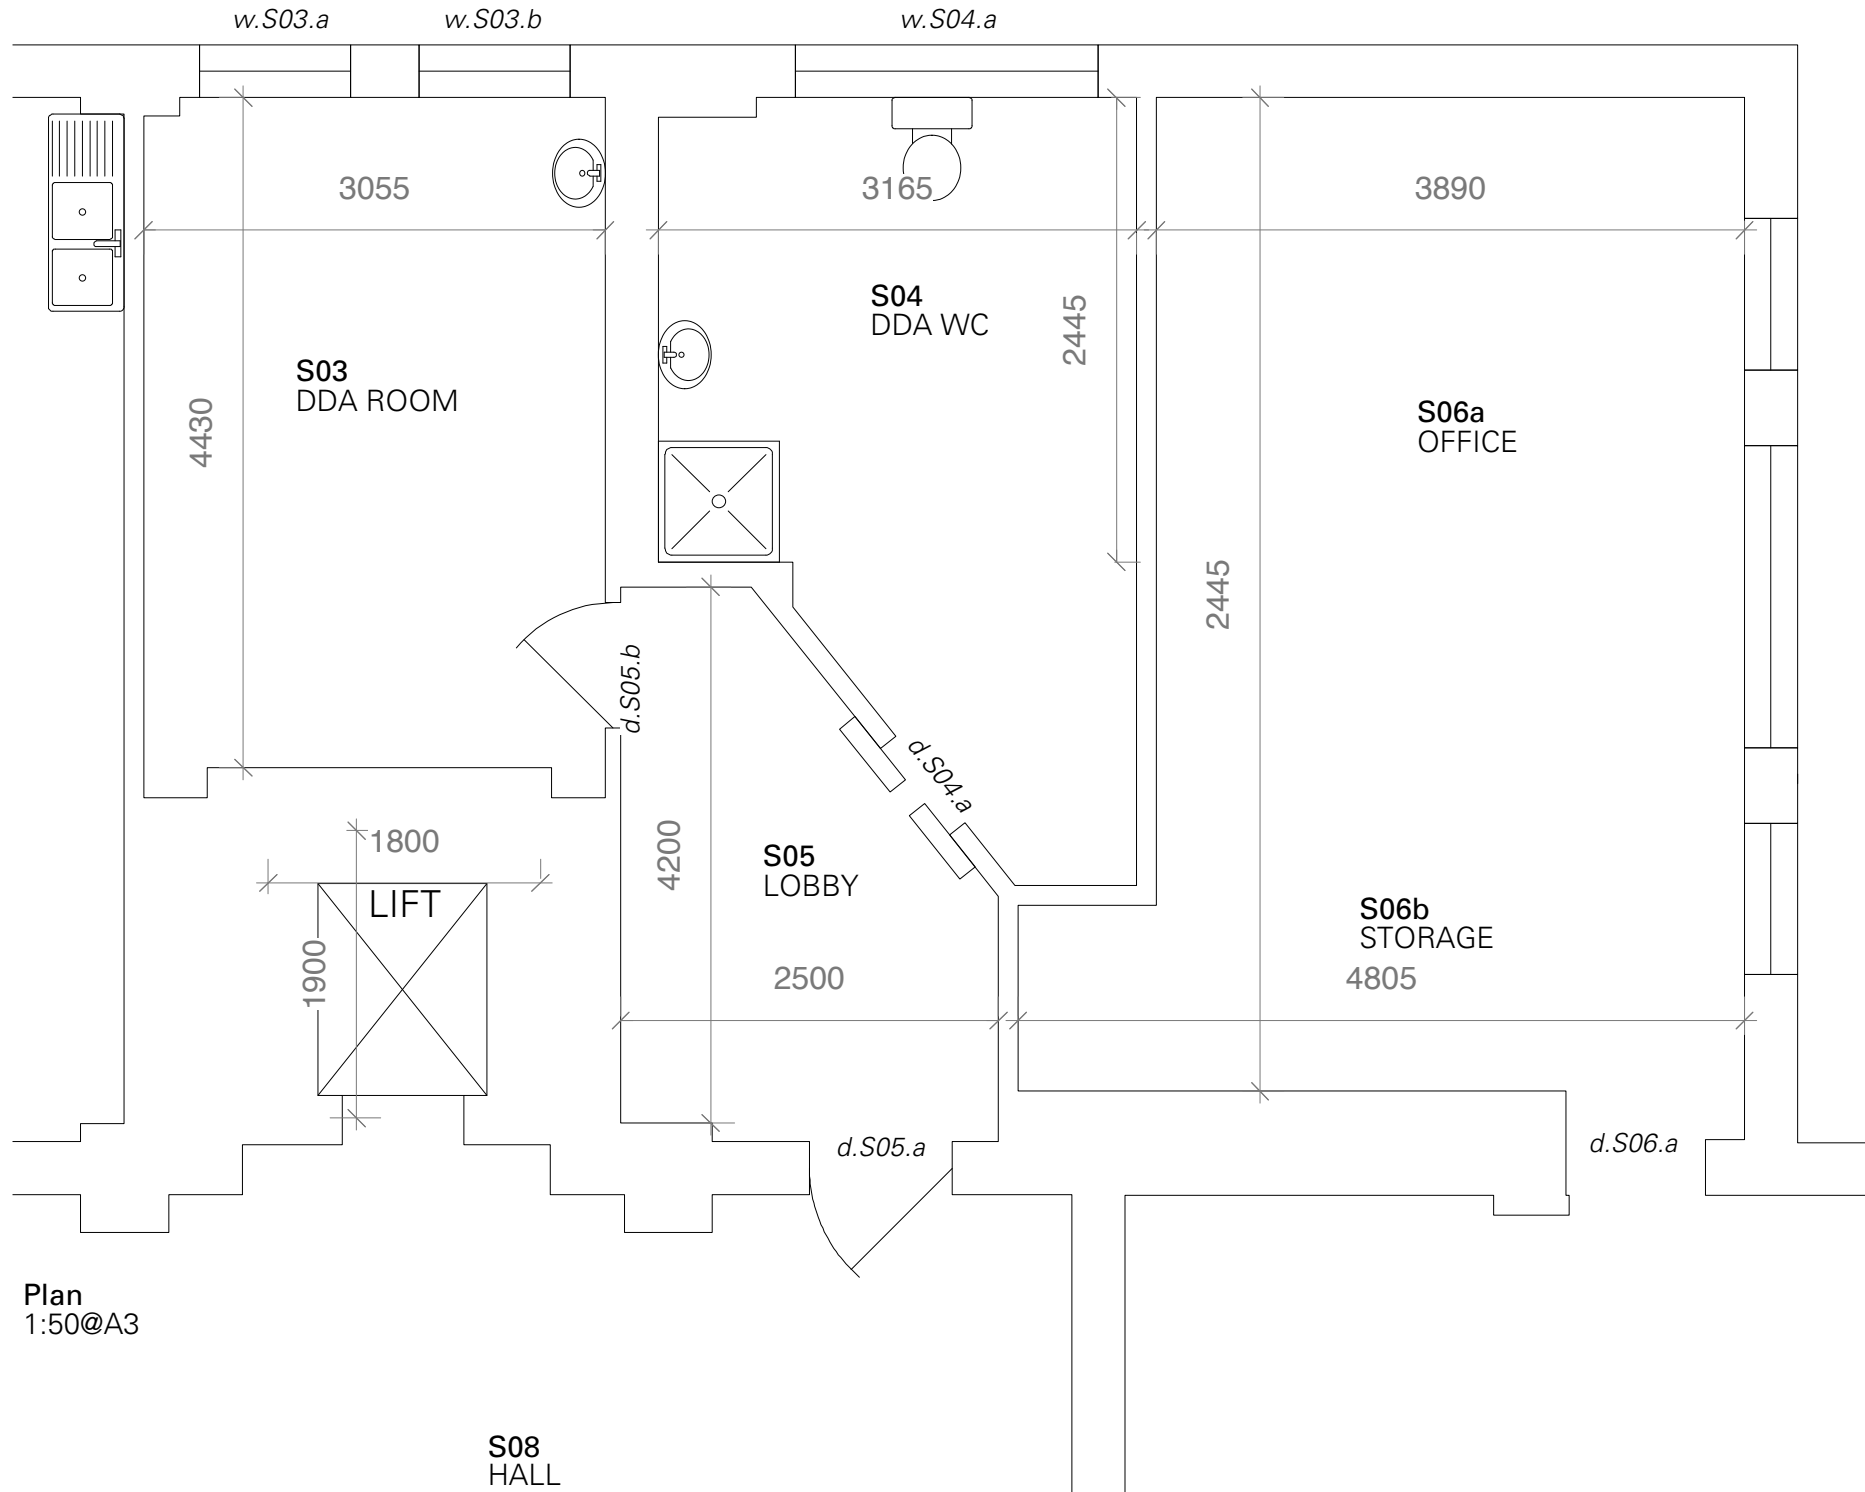

Plan
1:50@A3

PLANNING		<p>Notes:</p> <ol style="list-style-type: none"> 1. Do not scale from this drawing. 2. All dimensions in mm unless noted otherwise. 3. All dimensions to be checked on site and discrepancies to be notified to A&S in writing. 4. Copyright Adams & Sutherland Ltd. 5. If in doubt, ask. 	<p>Client: London Borough of Camden</p> <p>Job: 201_Beckford School</p> <p>Plot</p>	<p>Adams & Sutherland architecture landscape urban design</p> <p>Tel: 020 7267 1747 Fax: 020 7482 2359 info@adams-sutherland.co.uk</p>
			<p>Date: 17.05.2011 Drawn: SI Checked: FR Approved: GS</p> <p>Scale 1:50 @ A3</p>	<p>Drawing Title: Existing Plan Second Floor Lift Works</p> <p>Drawing No. 201_013 Rev. -</p>