




Key Plan
1:1000@A3

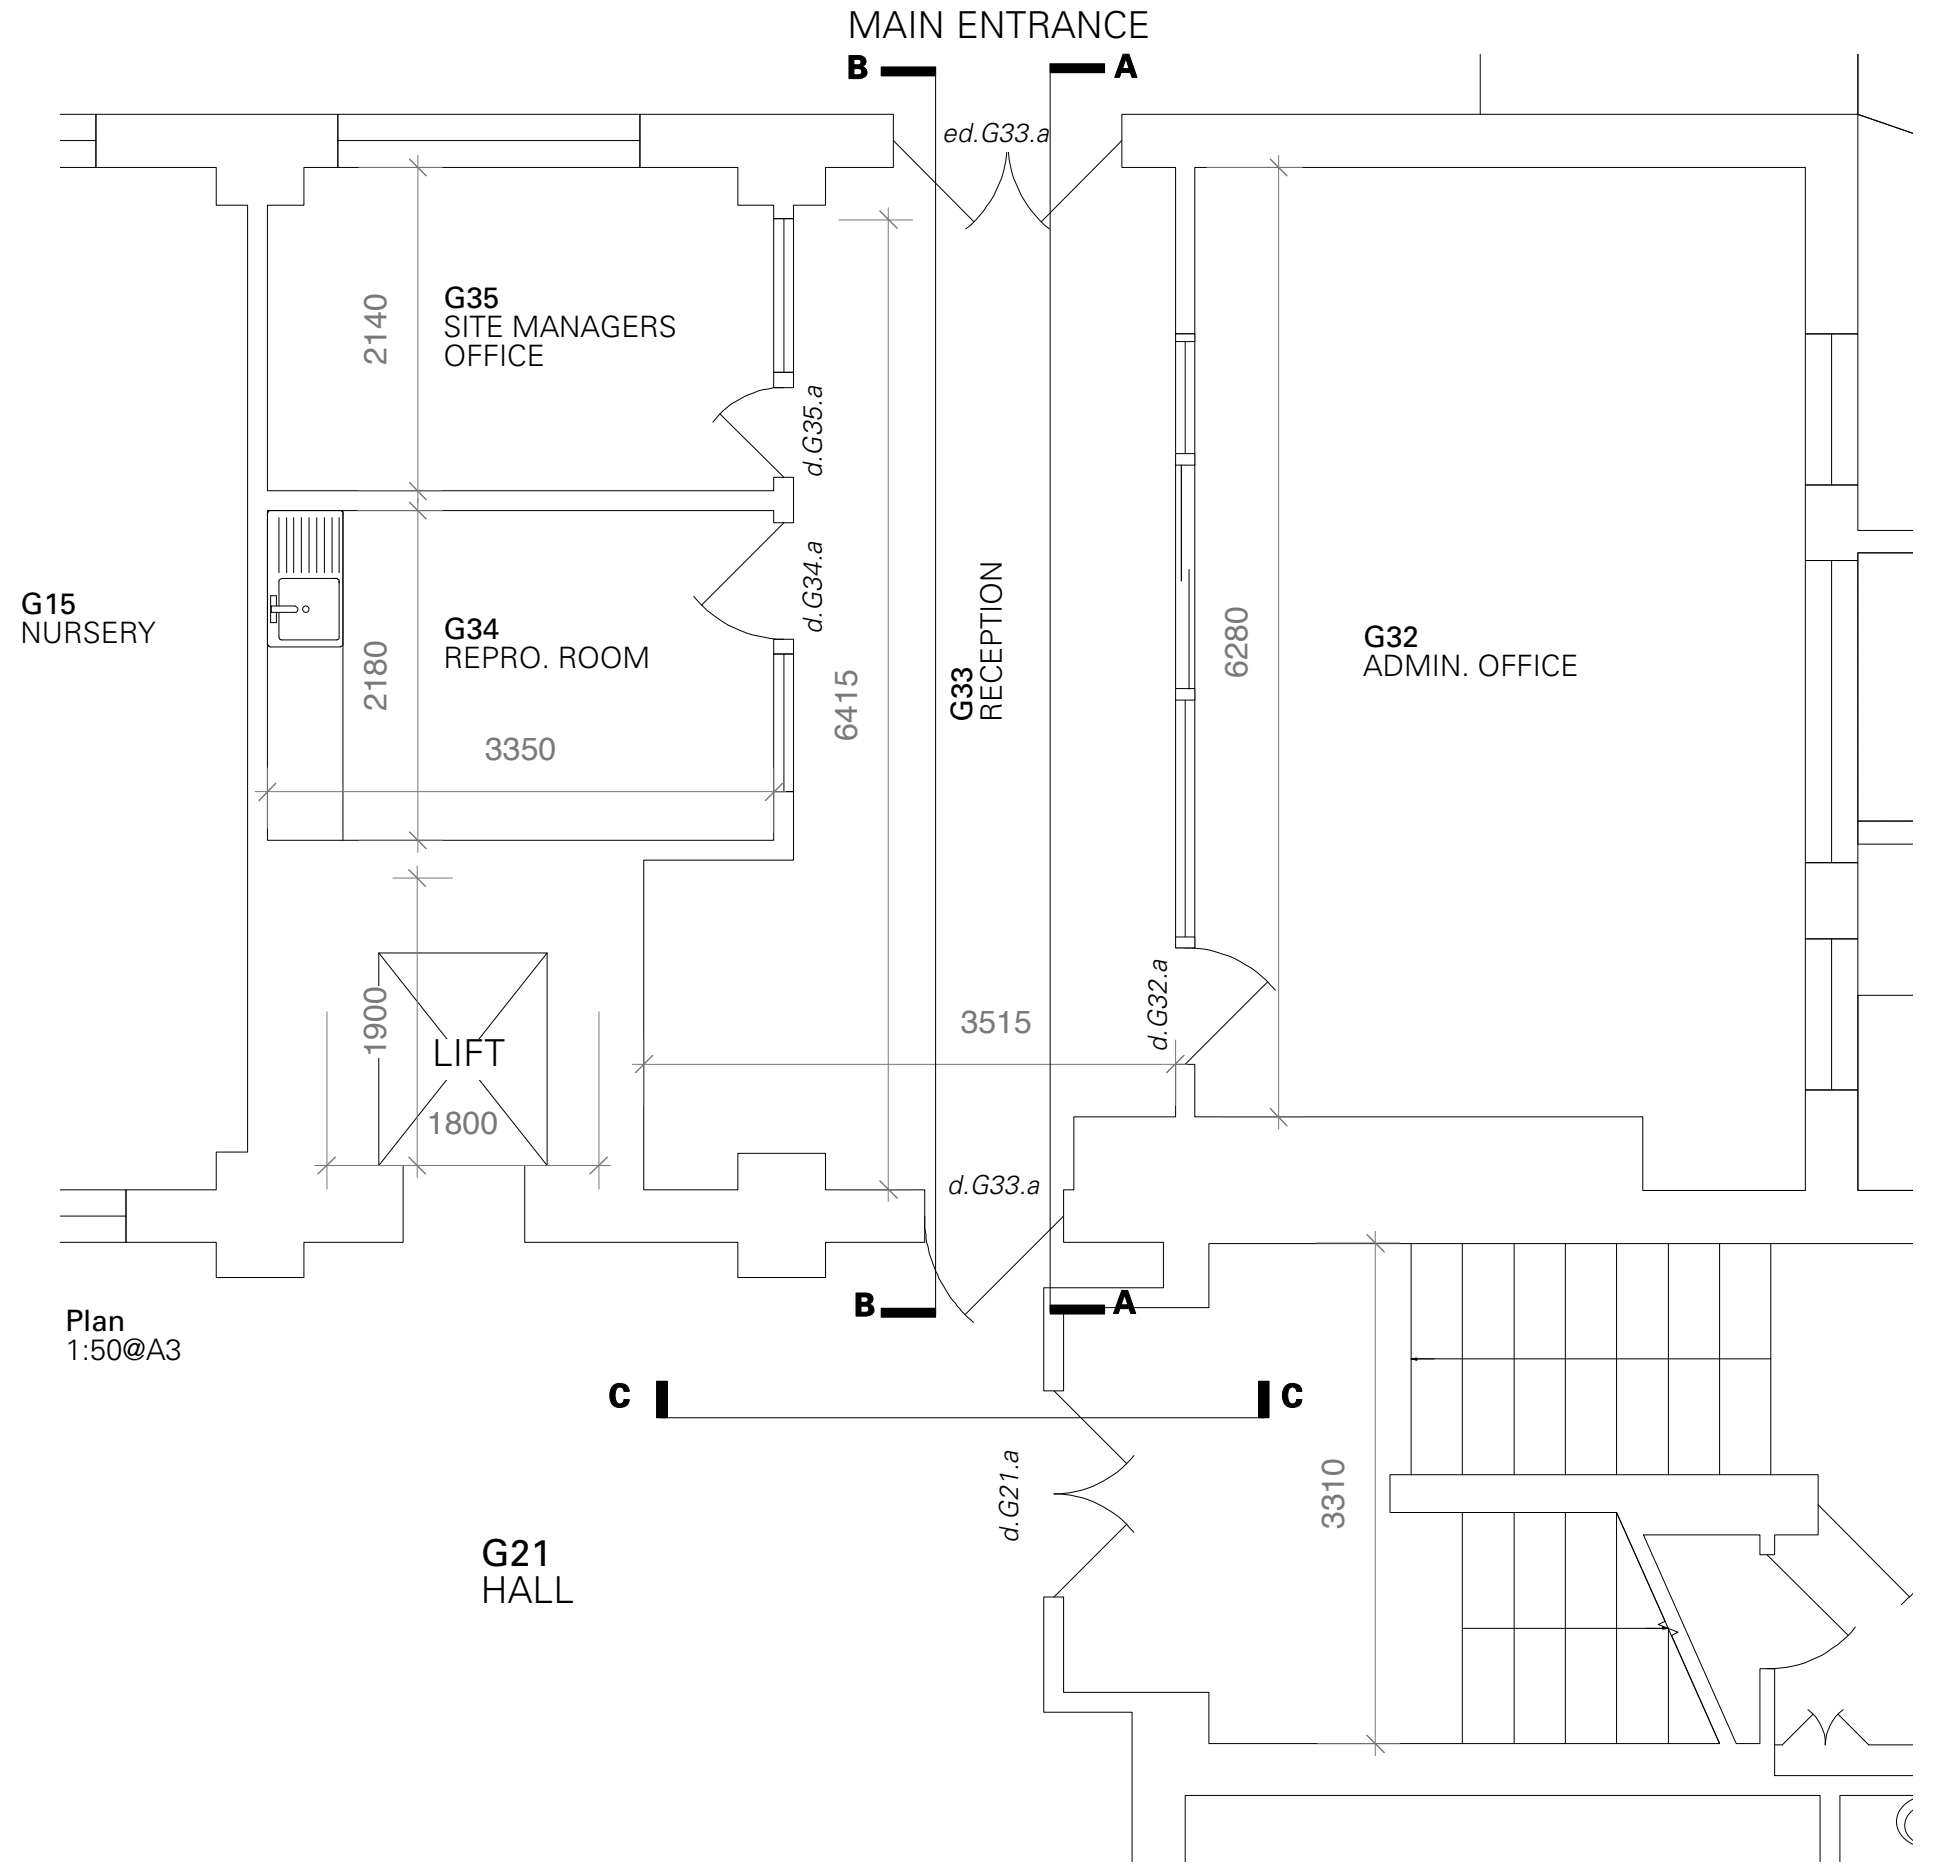

Plan
1:50@A3

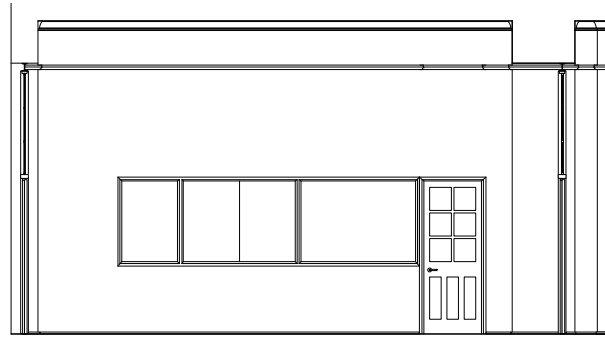

Elevation AA
1:100@A3

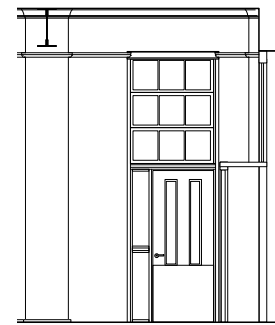

Elevation CC
1:100@A3



Elevation BB
1:100@A3

PLANNING

- Notes:
1. Do not scale from this drawing.
 2. All dimensions in mm unless noted otherwise.
 3. All dimensions to be checked on site and discrepancies to be notified to A&S in writing.
 4. Copyright Adams & Sutherland Ltd.
 5. If in doubt, ask.

Client: London Borough of Camden			
Job: 201_Beckford School			
Plot:			
Date: 17.05.2011	Drawn: SI	Checked: FR	Approved: GS
<p>Scale 1:50 @ A3</p>			

Adams & Sutherland architecture landscape urban design info@adams-sutherland.co.uk Studio 1K, Highgate Business Centre 33 Greenwood Place, London NW5 1LB		Tel: 020 7267 1747 Fax: 020 7492 0399
Drawing Title: Existing Plan and Elevations Ground Floor Lift Works		
Drawing No. 201_011	Rev. -	