


EXISTING GROUND FLOOR

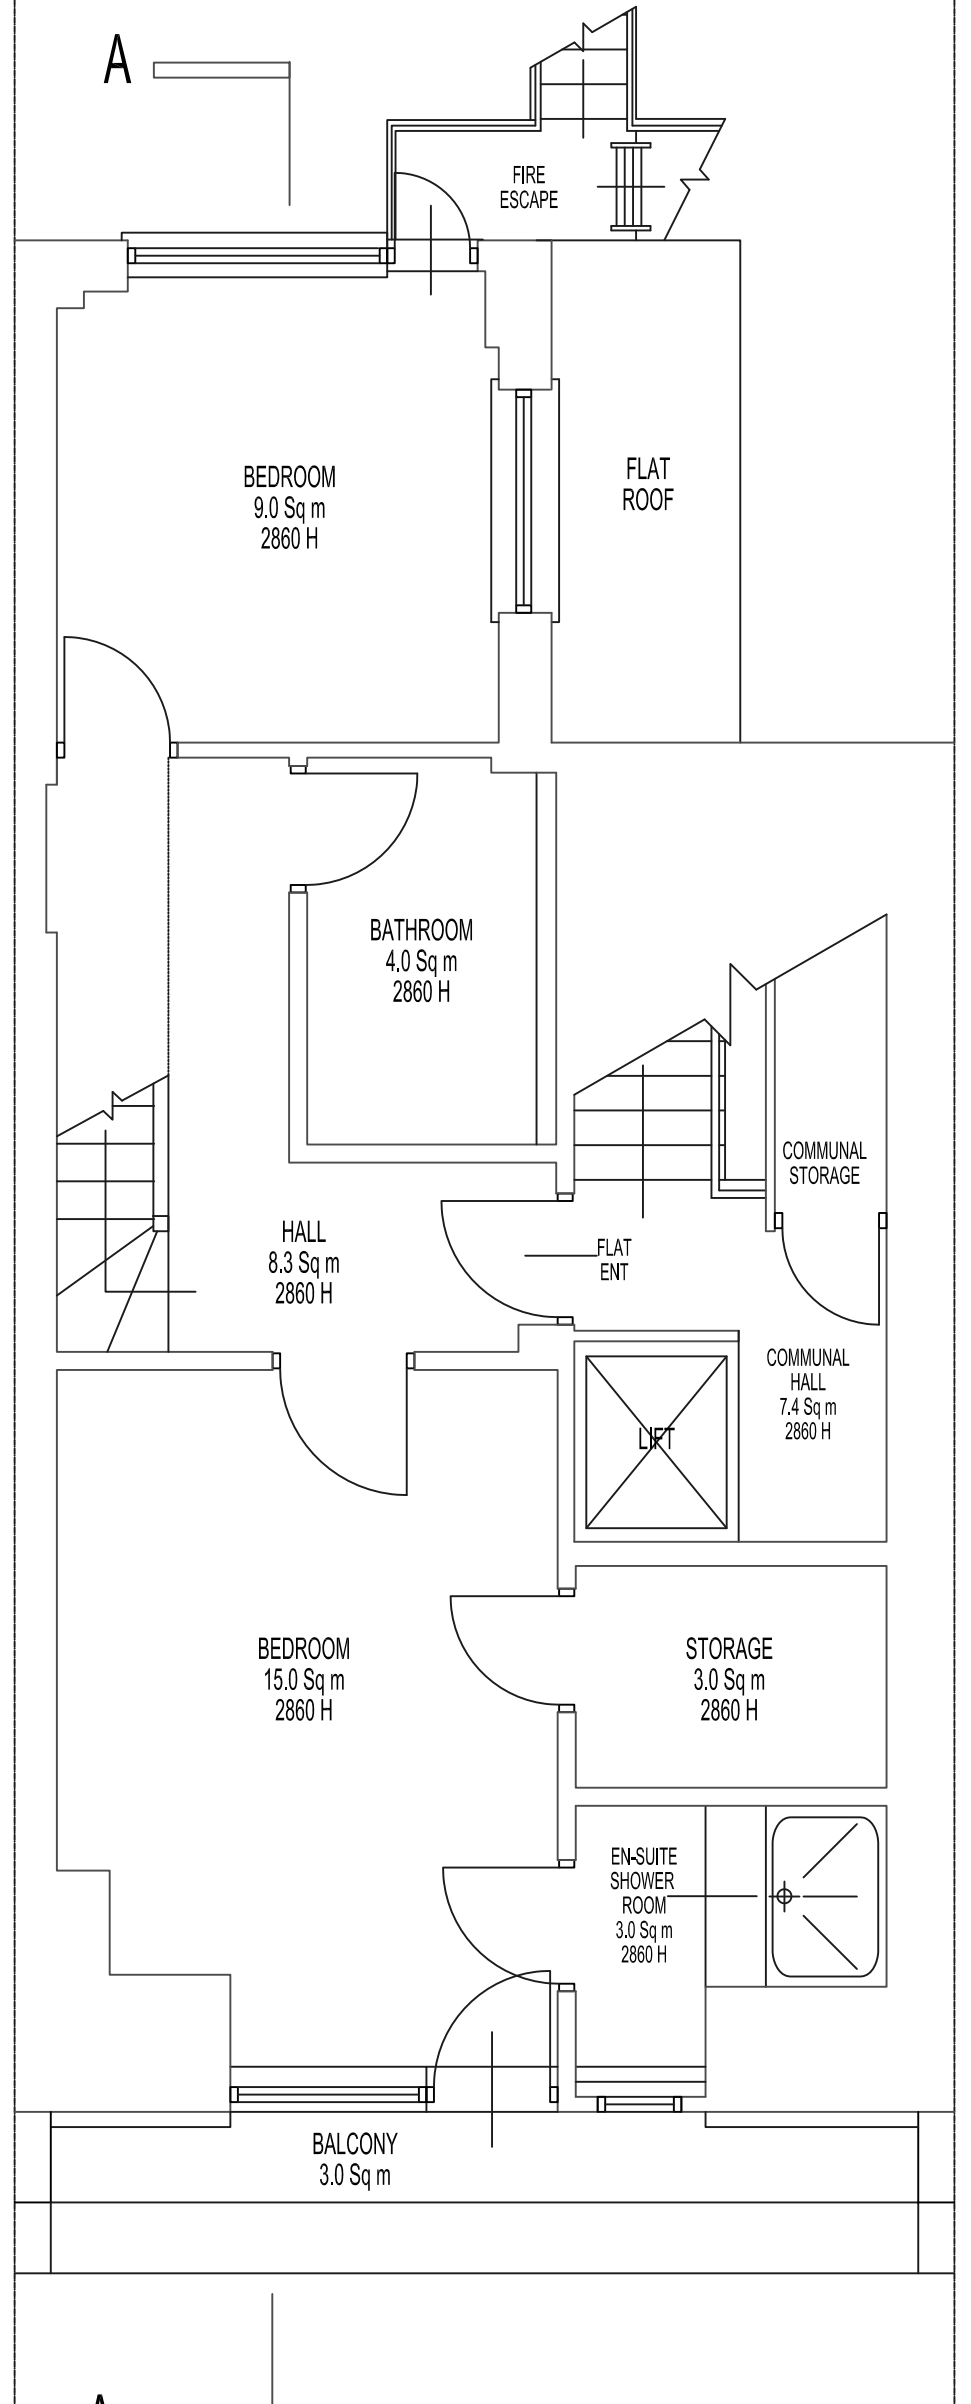

EXISTING FOURTH FLOOR

CLIENT		Mr Morad Arefin							
PROJECT		no 76 Neal Street, WC2 H 9PA							
DRWG NAME	Existing Ground and Fourth Floor Plan	SCALE	1:50@A3						
DRWG No	399-2	DATE	May 2011						
REVISION No	<table border="1"><tr><td> </td><td> </td><td> </td><td> </td><td> </td><td> </td></tr></table>							DRAWN	D.D
		CHECKED BY	T.O						
		© 2011 email: teri@toca-uk.com							

TERI OKORO CHARTERED ARCHITECTS
 ARCHITECTURE * PROJECT MANAGEMENT
 1A GATWARD CLOSE, LONDON N21 1AS
 TEL 0208 360 8457 FAX 0208 360 7462

