


PROPOSED FOURTH FLOOR

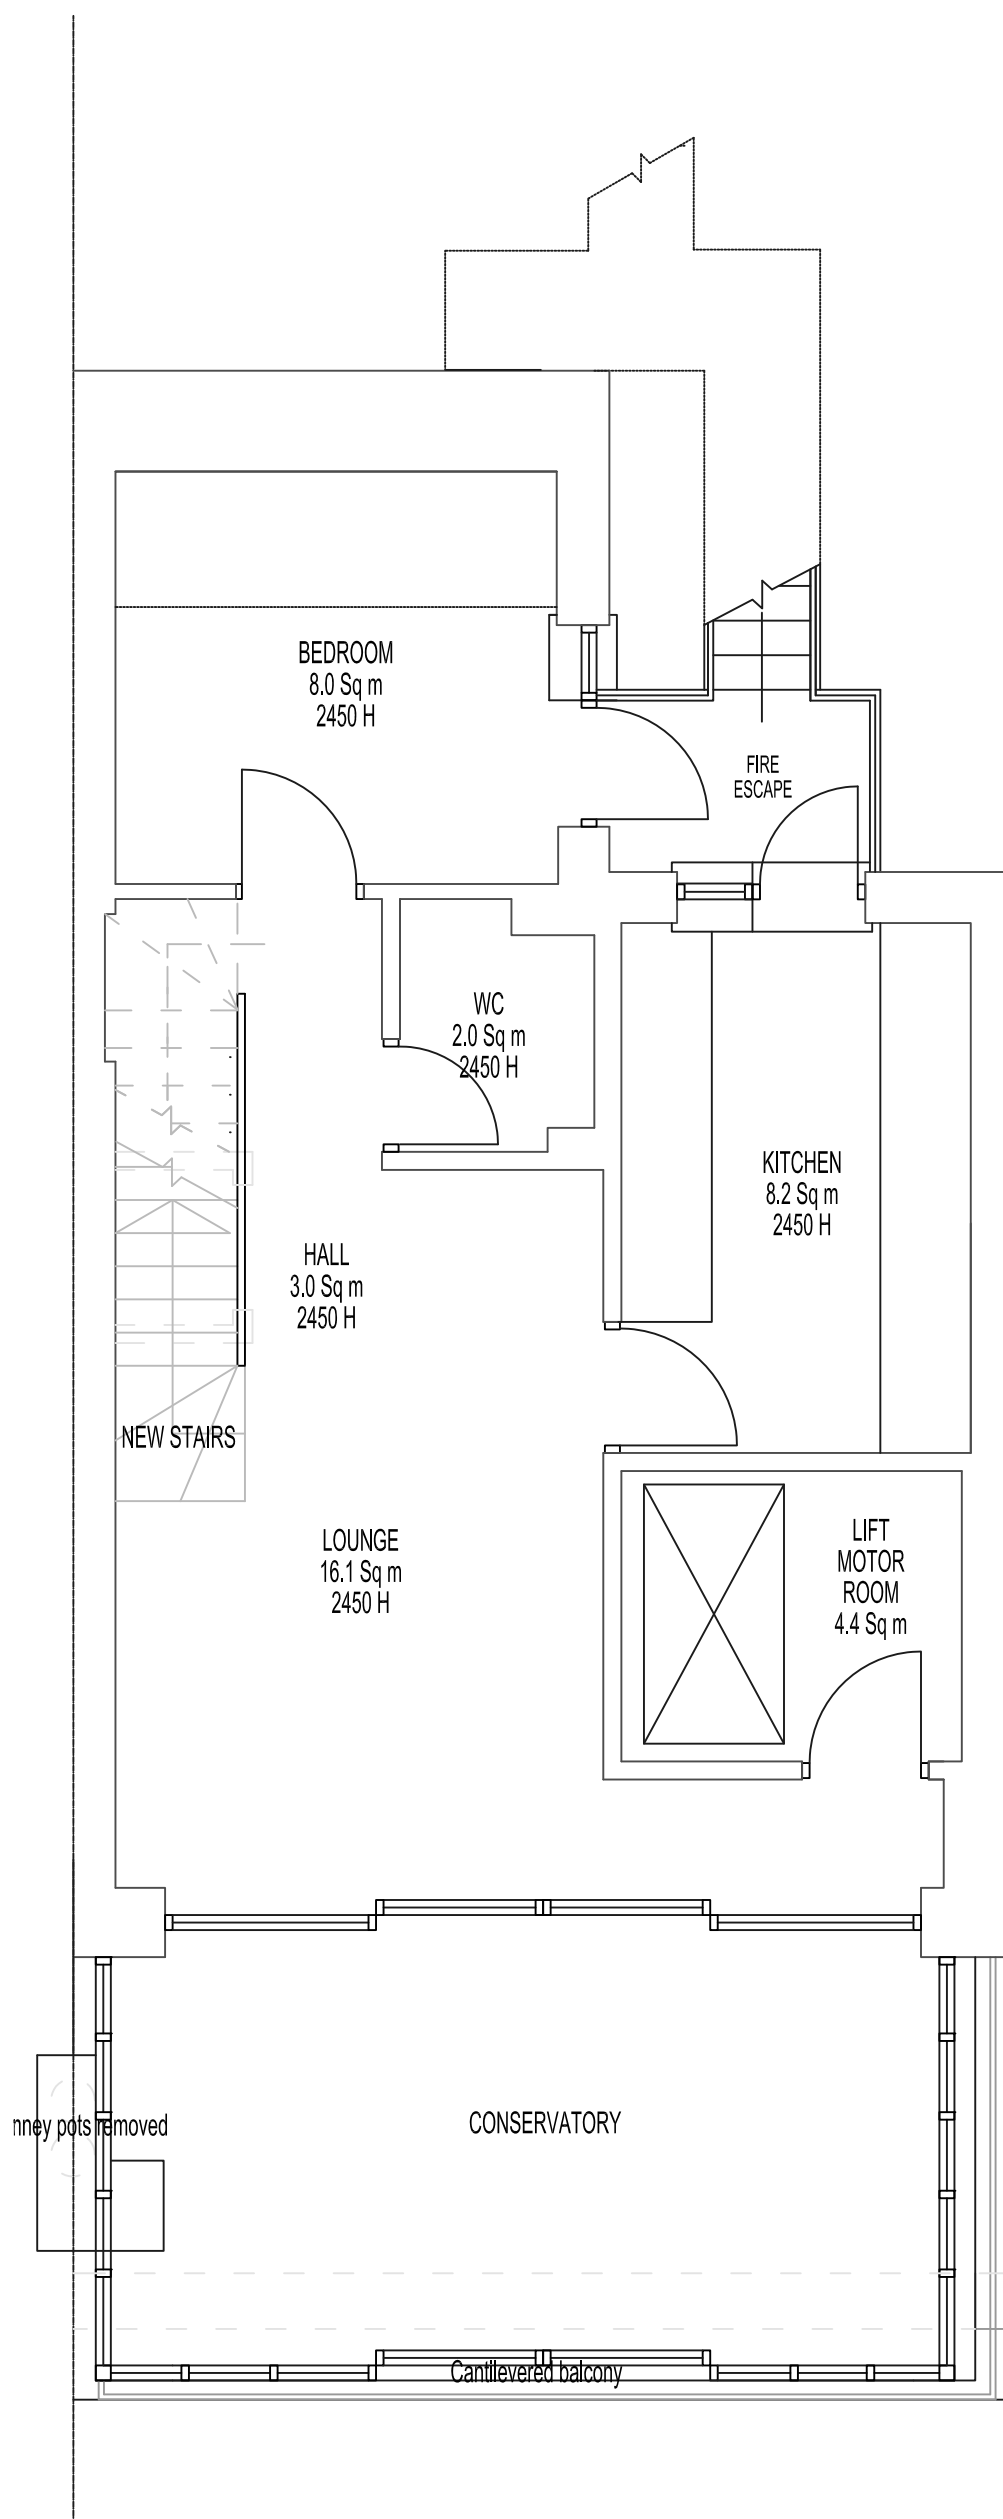

PROPOSED FIFTH FLOOR

CLIENT	Mr Morad Arefin			TERI OKORO CHARTERED ARCHITECTS ARCHITECTURE * PROJECT MANAGEMENT 1A GATWARD CLOSE, LONDON N21 1AS TEL 0208 360 8457 FAX 0208 360 7462							
PROJECT	no 76 Neal Street, WC2 H 9PA										
DRWG NAME	Proposed Fourth and Fifth Floor Plan	SCALE	1:50@A3	DATE	May 2011						
DRWG No	399-8	REVISION No	<table border="1"><tr><td> </td><td> </td><td> </td><td> </td><td> </td><td> </td></tr></table>							DRAWN	ZC
				CHECKED BY	T.O						
				© 2011 email: terf@toca-uk.com							

