


EXISTING SIDE ELEVATION

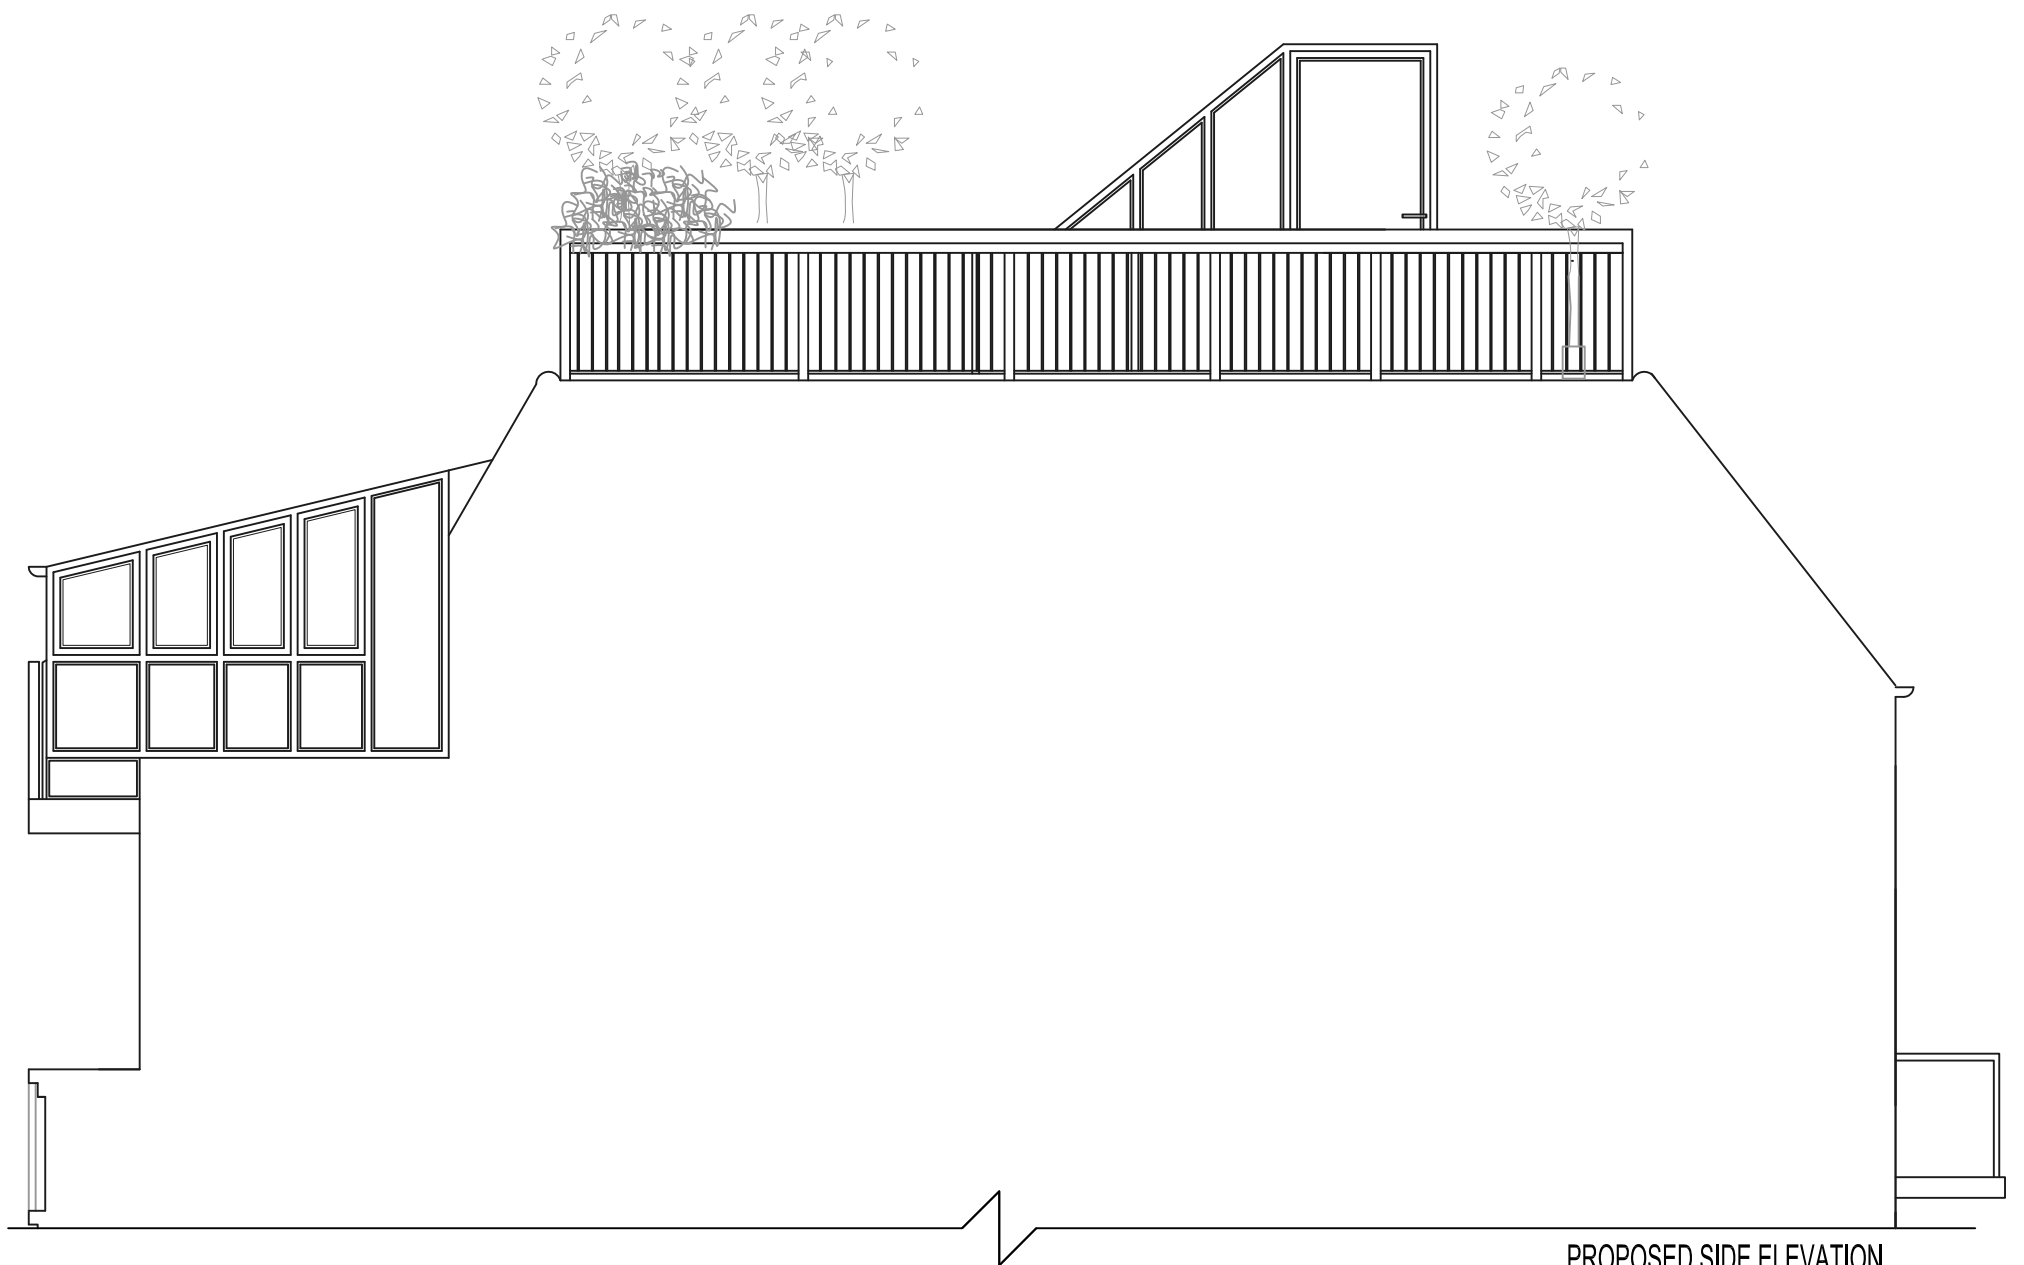

PROPOSED SIDE ELEVATION

CLIENT		Mr Morad Arefin		TERI OKORO CHARTERED ARCHITECTS											
PROJECT		no 76 Neal Street, WC2 H 9PA		ARCHITECTURE * PROJECT MANAGEMENT											
DRWG NAME	Existing and Proposed Side Elevation	SCALE	1:50@A3	DATE	May 2011										
DRWG No	399-12	REVISION No	<table border="1" style="display: inline-table;"><tr><td> </td><td> </td><td> </td><td> </td><td> </td><td> </td><td> </td><td> </td><td> </td><td> </td></tr></table>											DRAWN	Z.C
				CHECKED BY	T.O										
				© 2011 email: teri@toca-uk.com											

**toca**