




EXISTING SECTION A - A

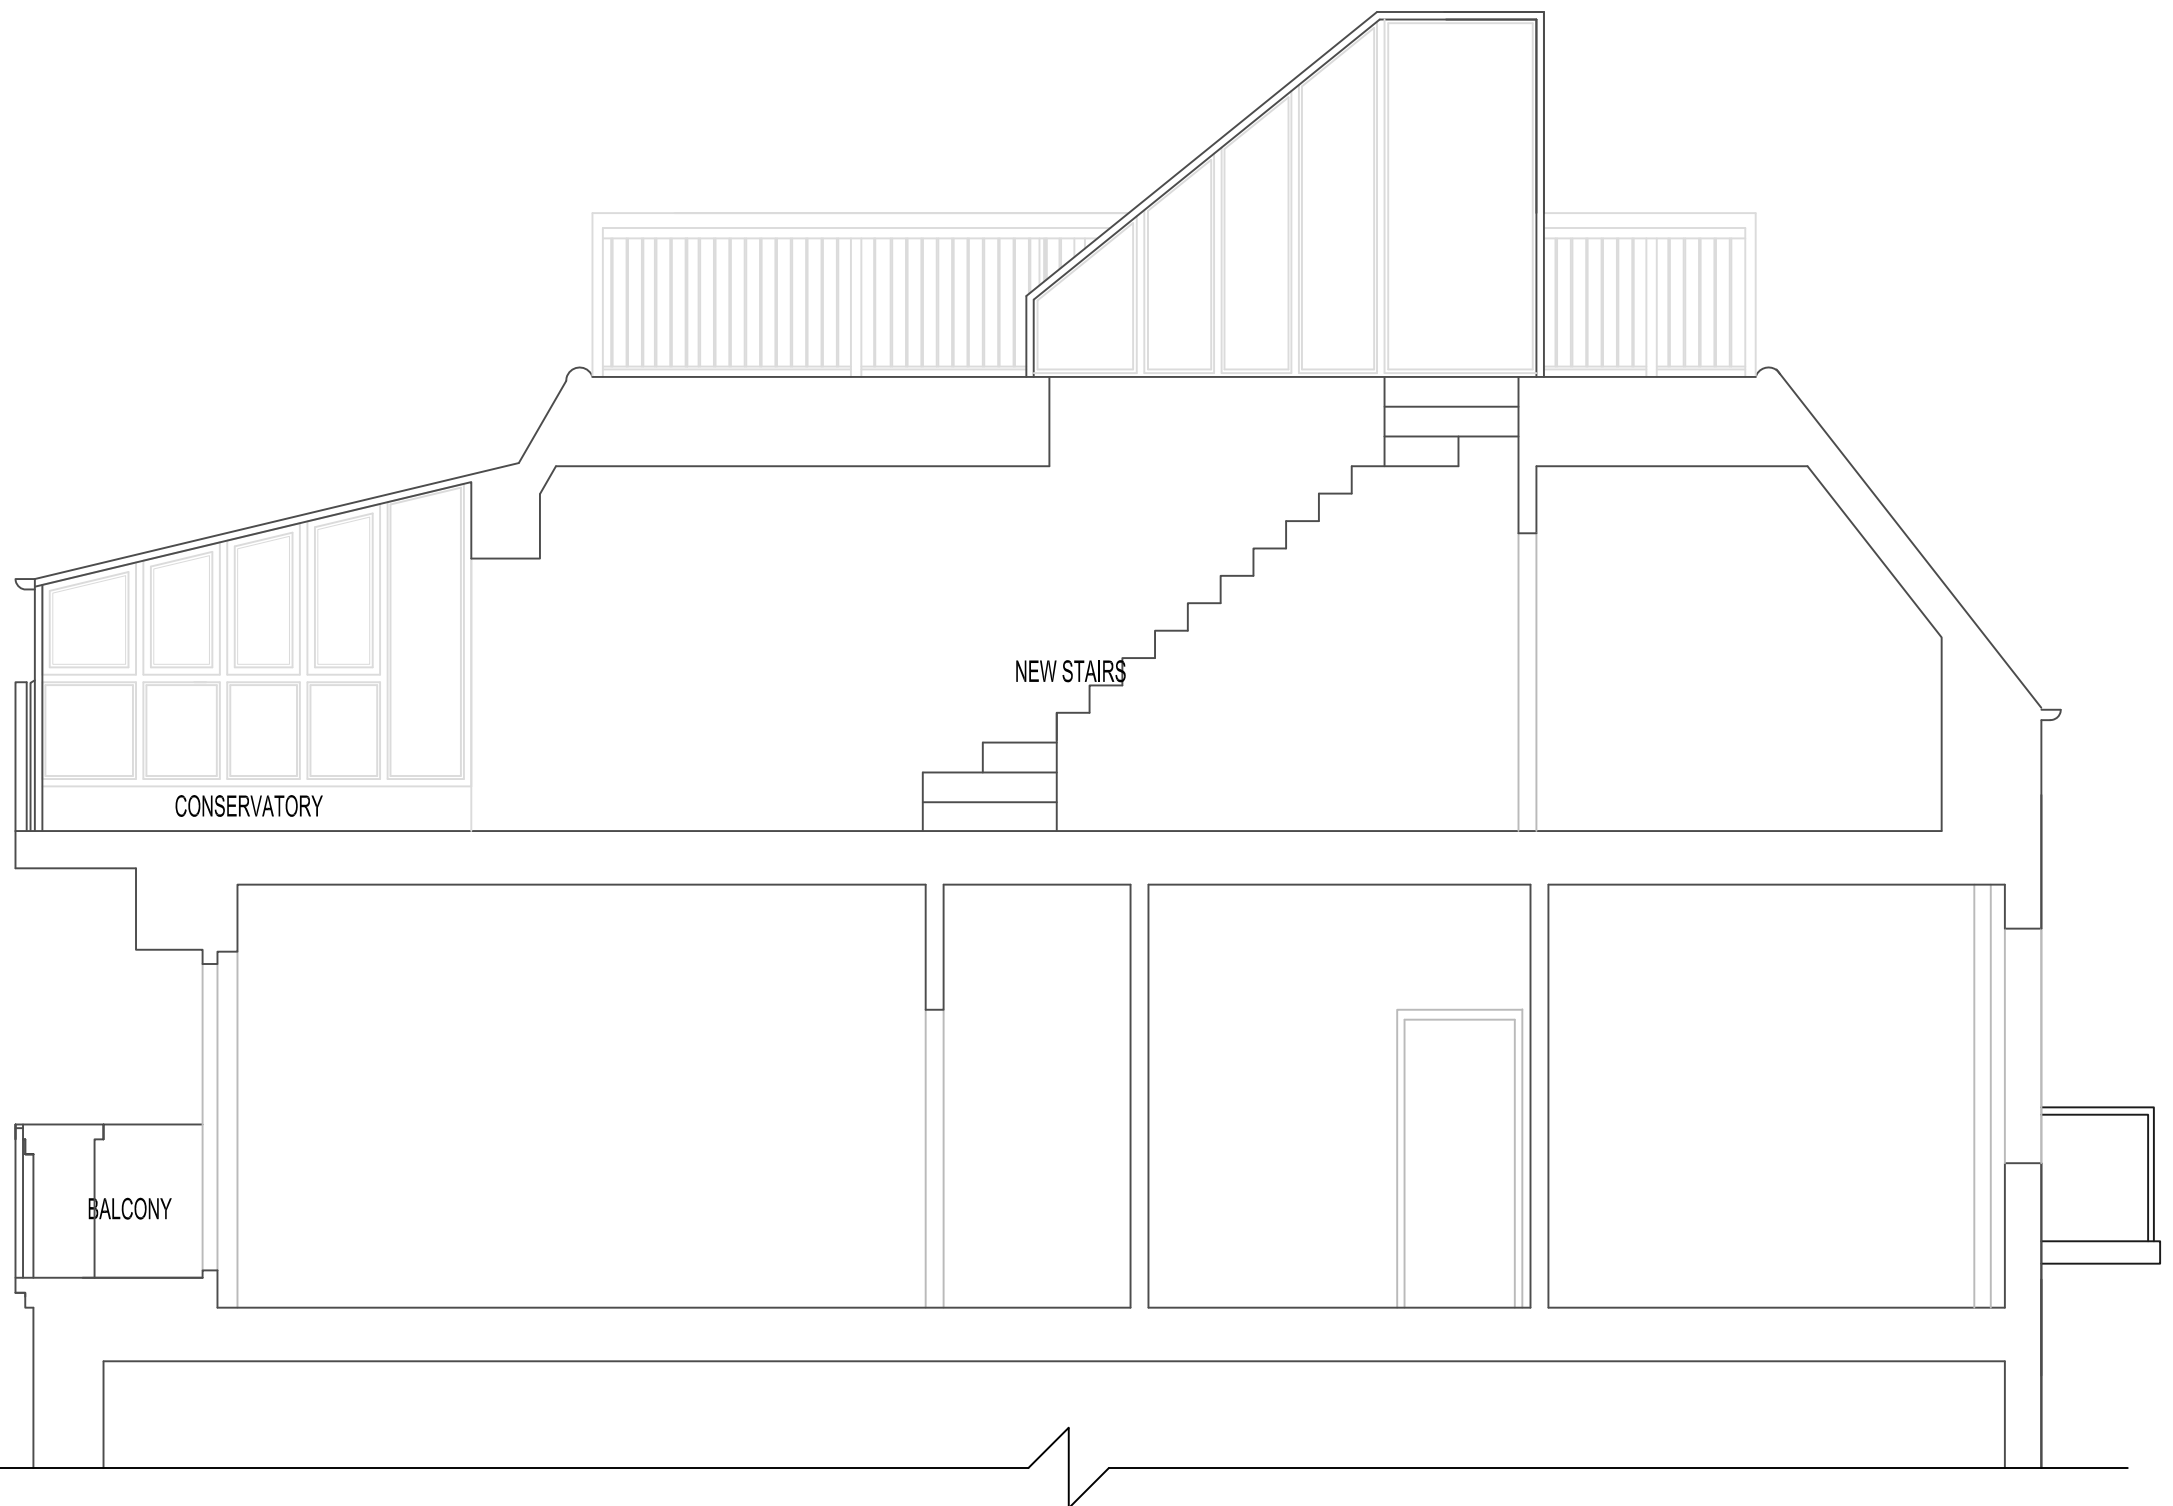

PROPOSED SECTION A - A

CLIENT <b>Mr Morad Arefin</b>		TERI OKORO CHARTERED ARCHITECTS							
PROJECT <b>76 Neal Street, WC2 H 9PA</b>		ARCHITECTURE * PROJECT MANAGEMENT							
DRWG NAME <b>Existing and Proposed Section A-A</b>	SCALE <b>1:50@A3</b>	DATE <b>May 2011</b>	1A GATWARD CLOSE, LONDON N21 1AS						
DRWG No <b>399-13</b>	REVISION No <table border="1" style="display: inline-table;"><tr><td> </td><td> </td><td> </td><td> </td><td> </td><td> </td></tr></table>							DRAWN <b>Z.C</b>	CHECKED BY <b>T.O</b>
		TEL 0208 360 8457 FAX 0208 360 7462							
		© 2011 email: teri@toca-uk.com							

