




ELEVATION C

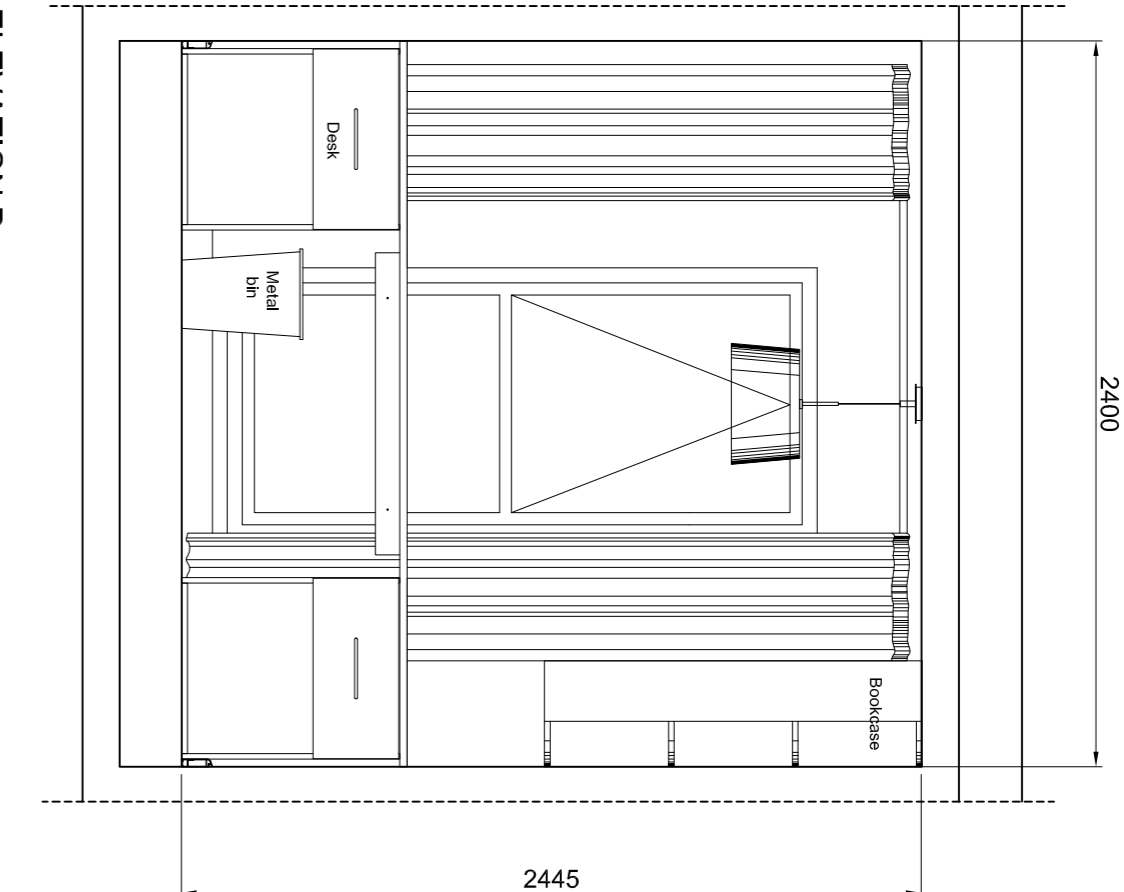


ELEVATION D

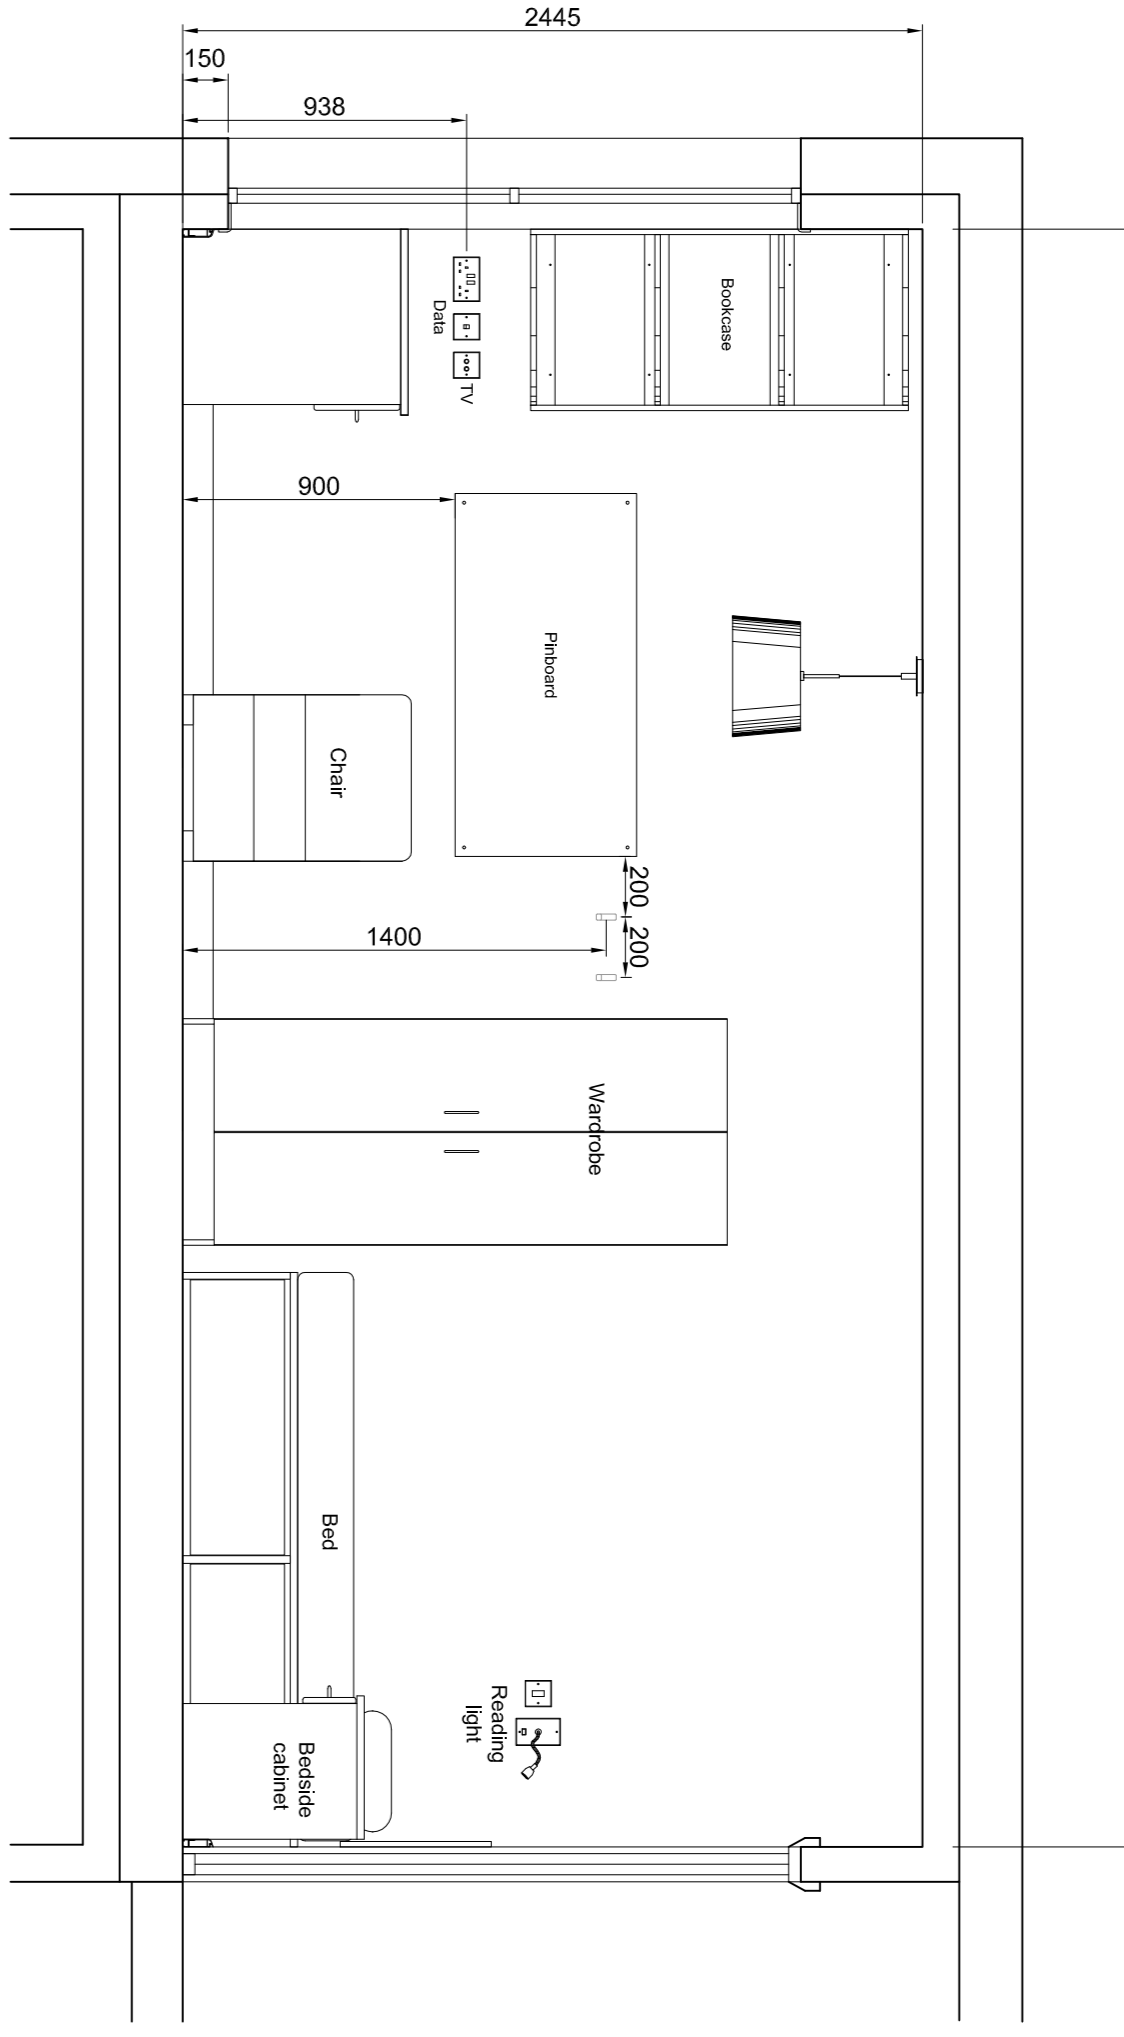


ELEVATION A

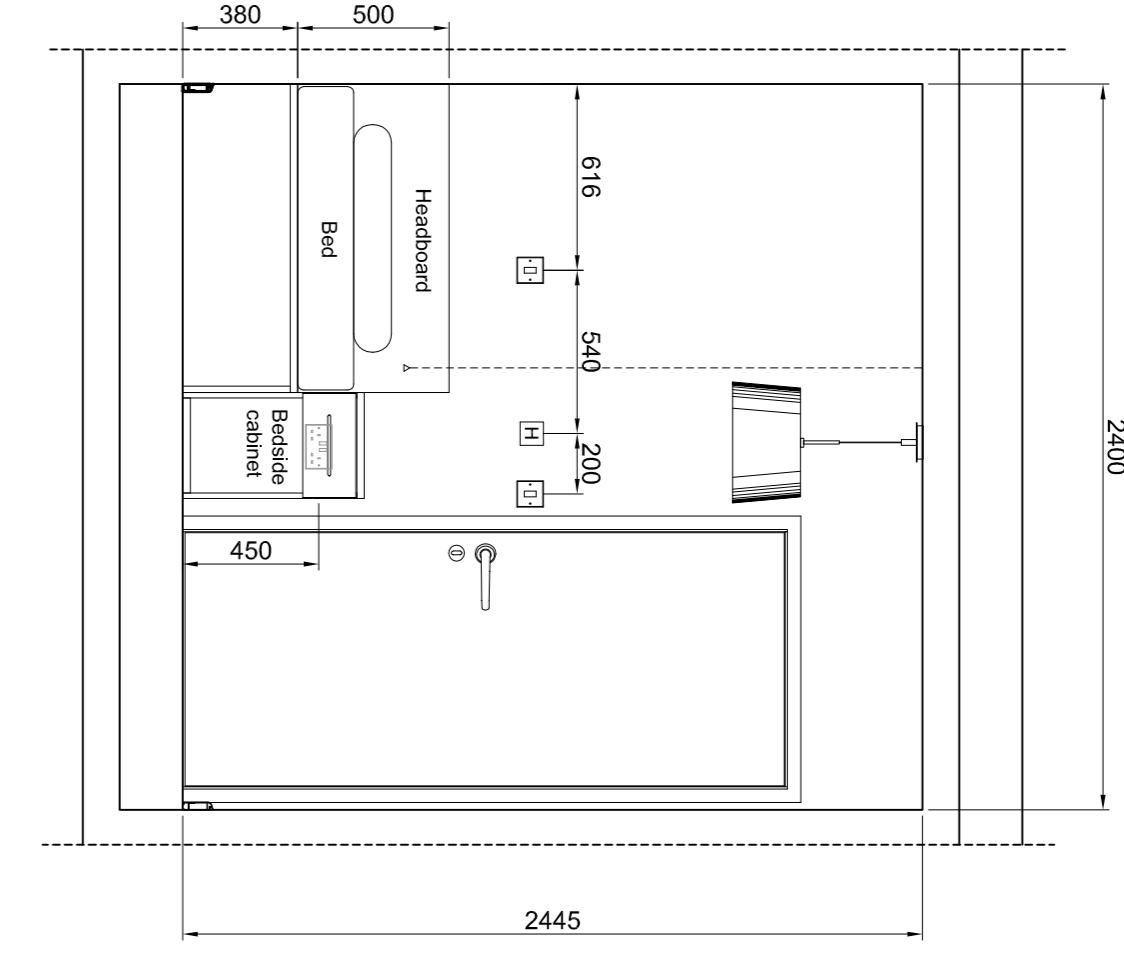


ELEVATION B

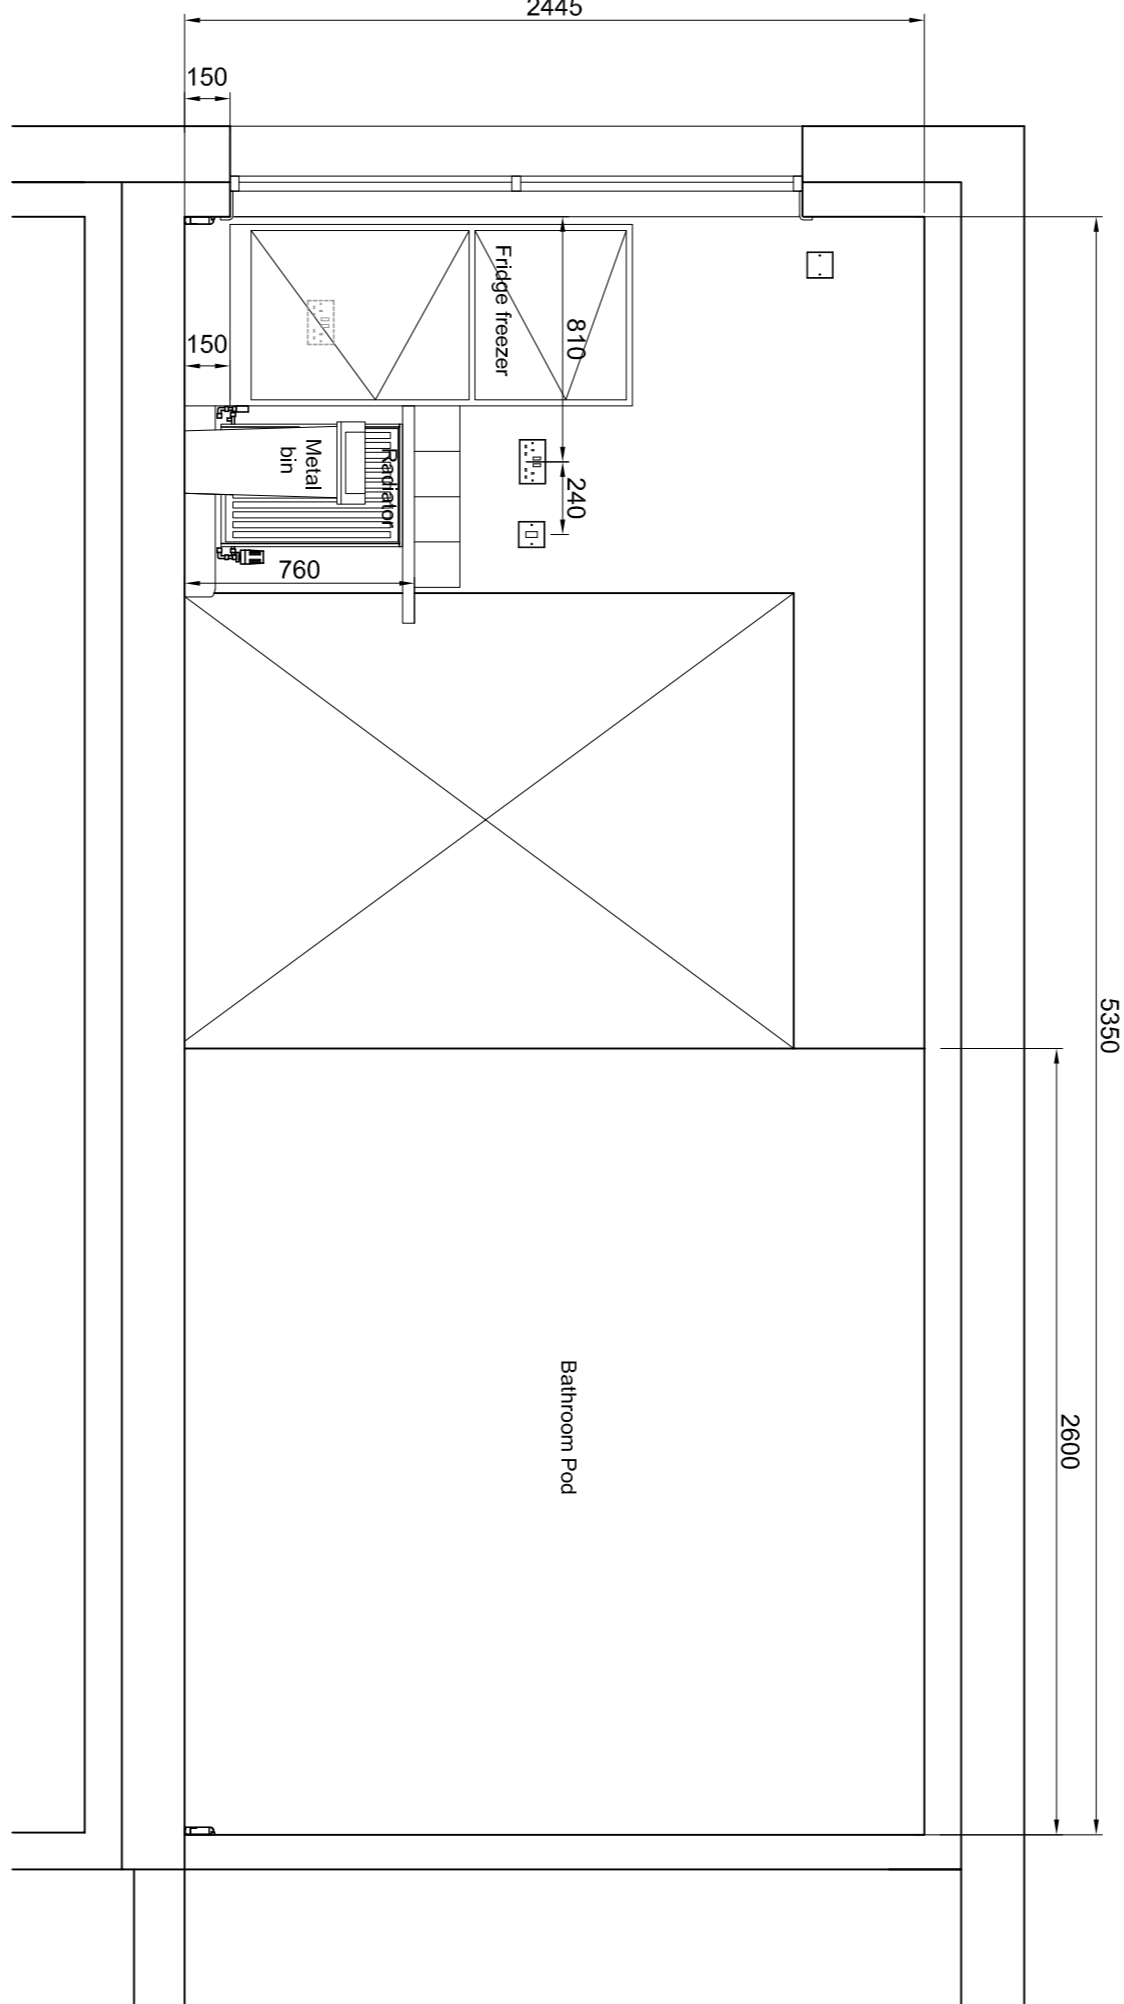


ELEVATION E

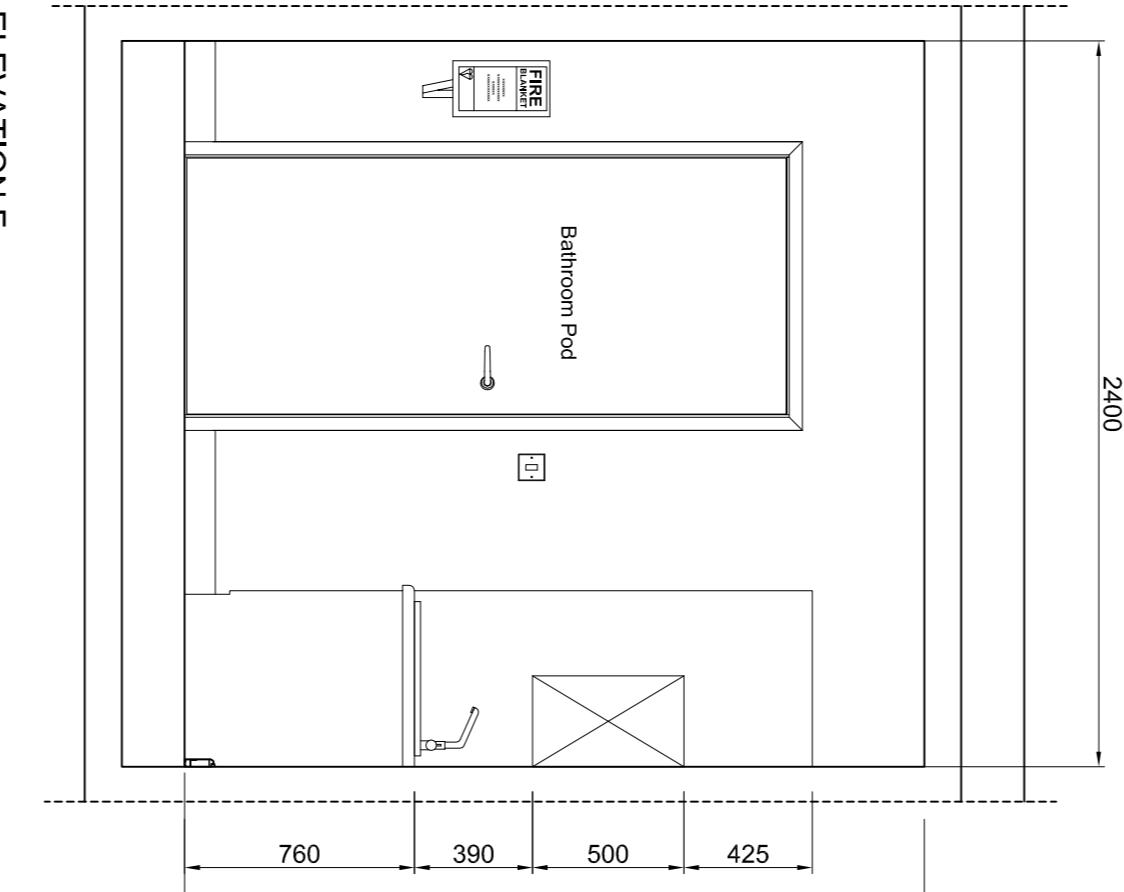


ELEVATION F

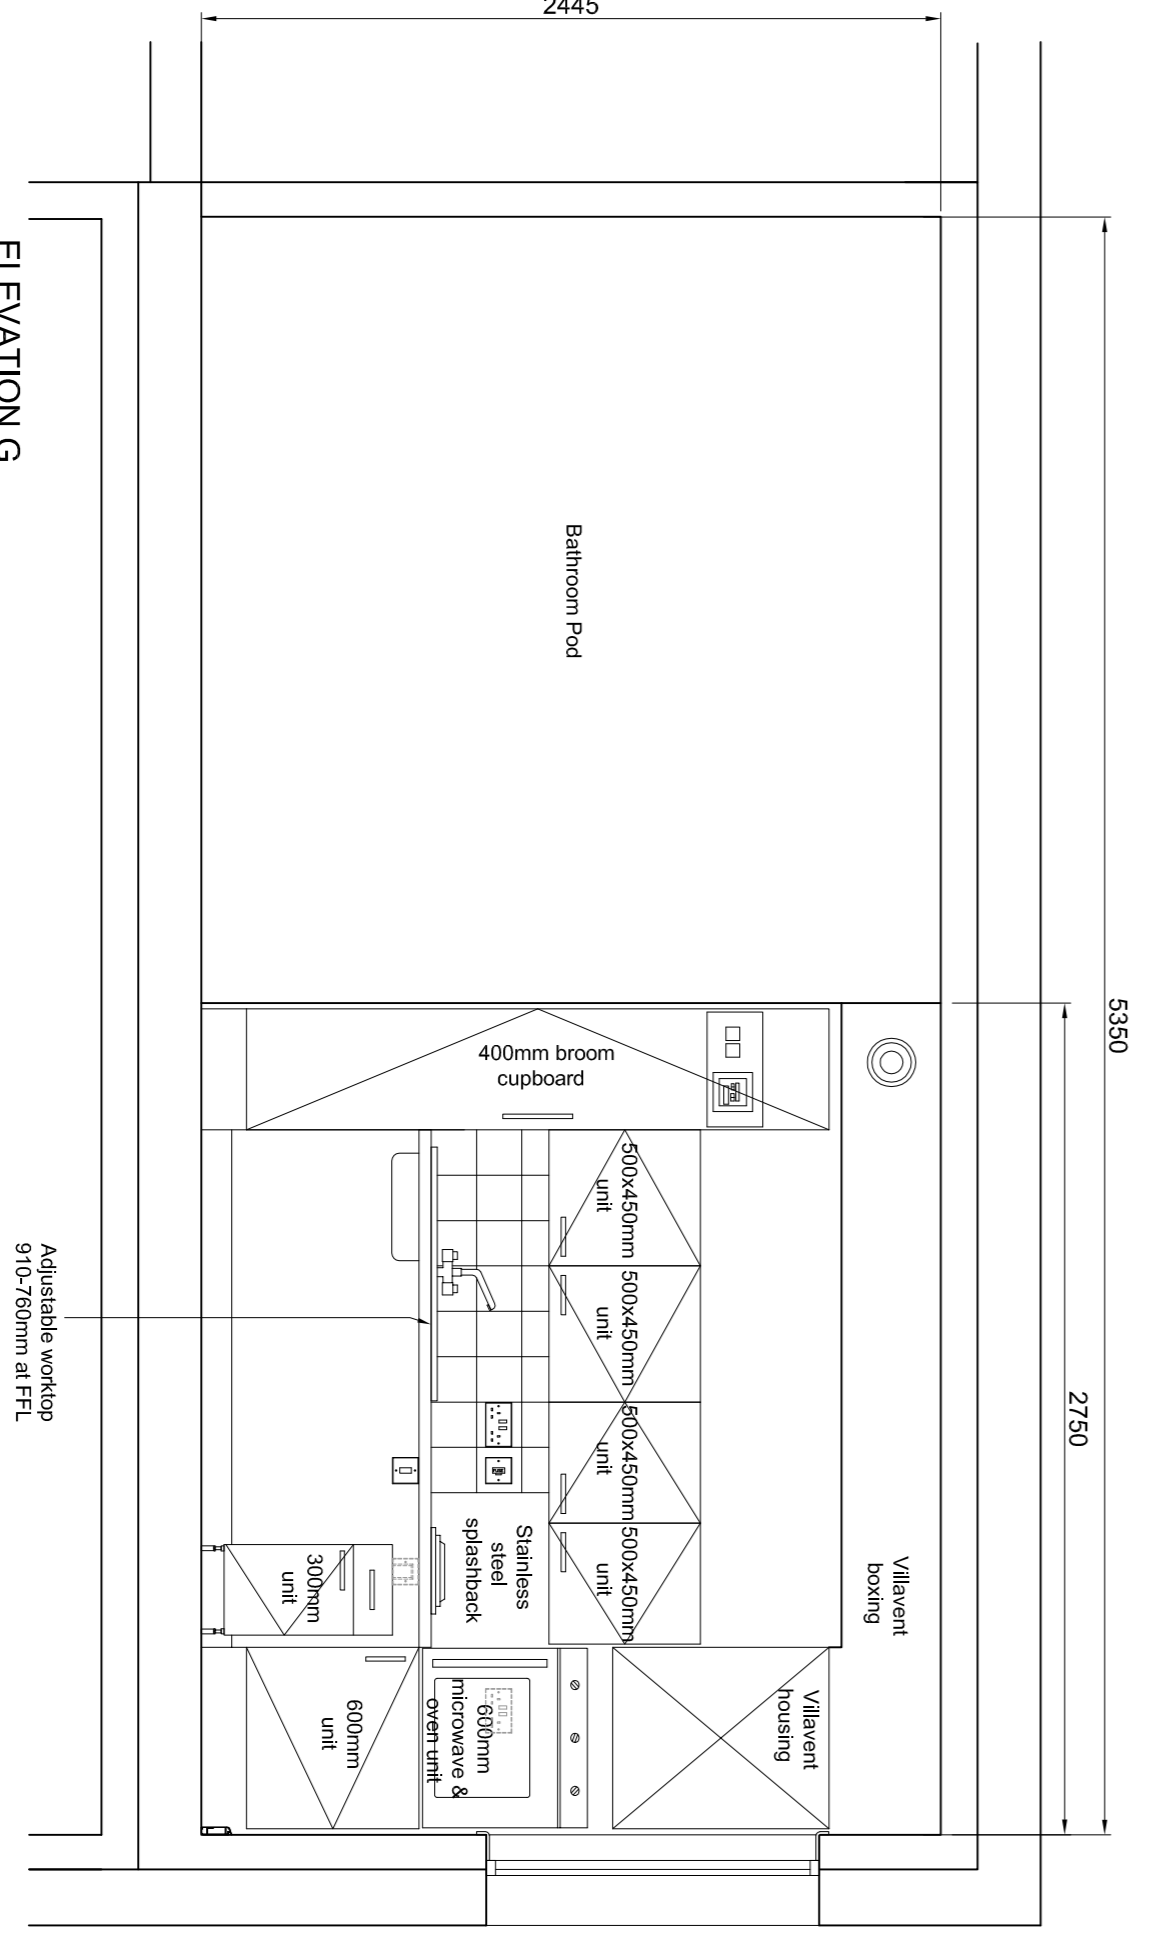


ELEVATION G

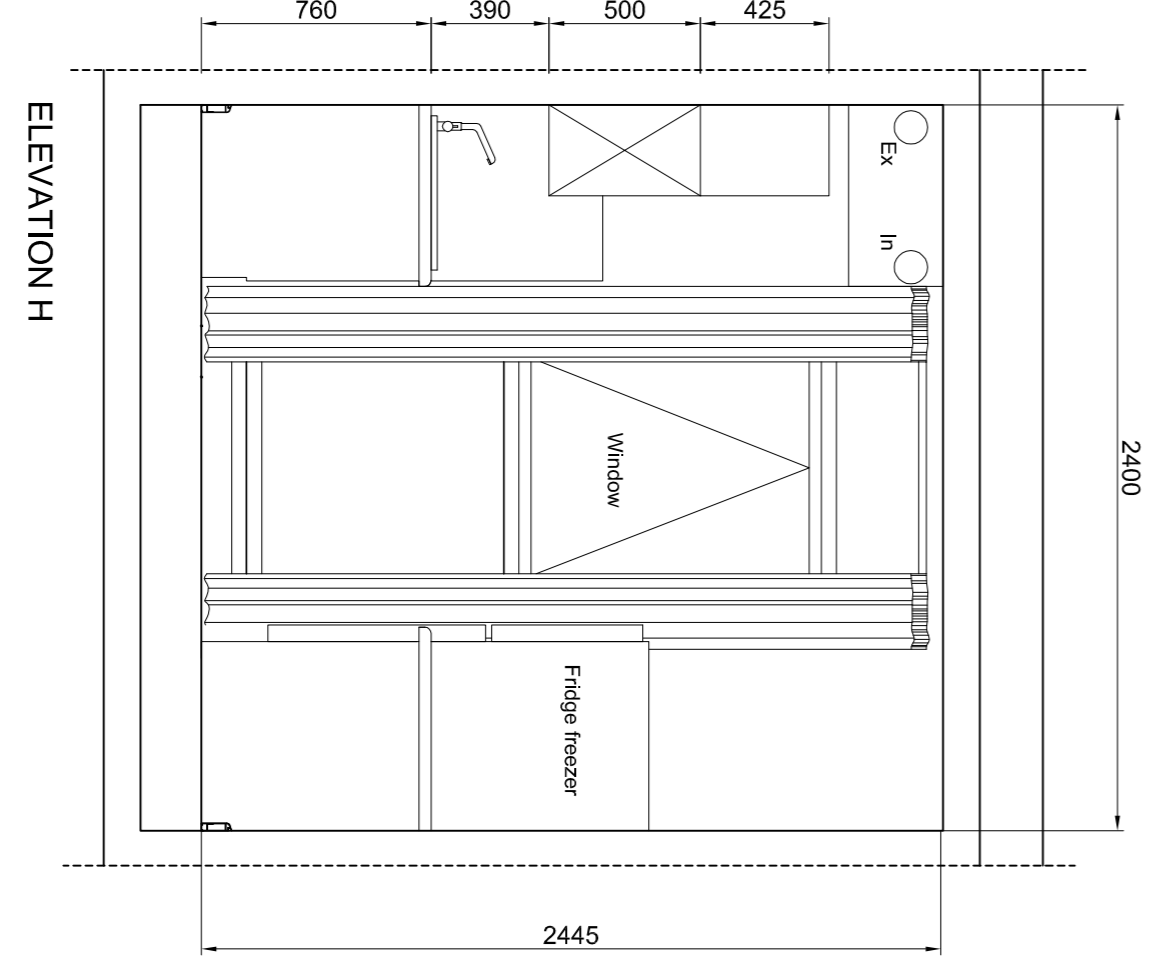

ELEVATION H

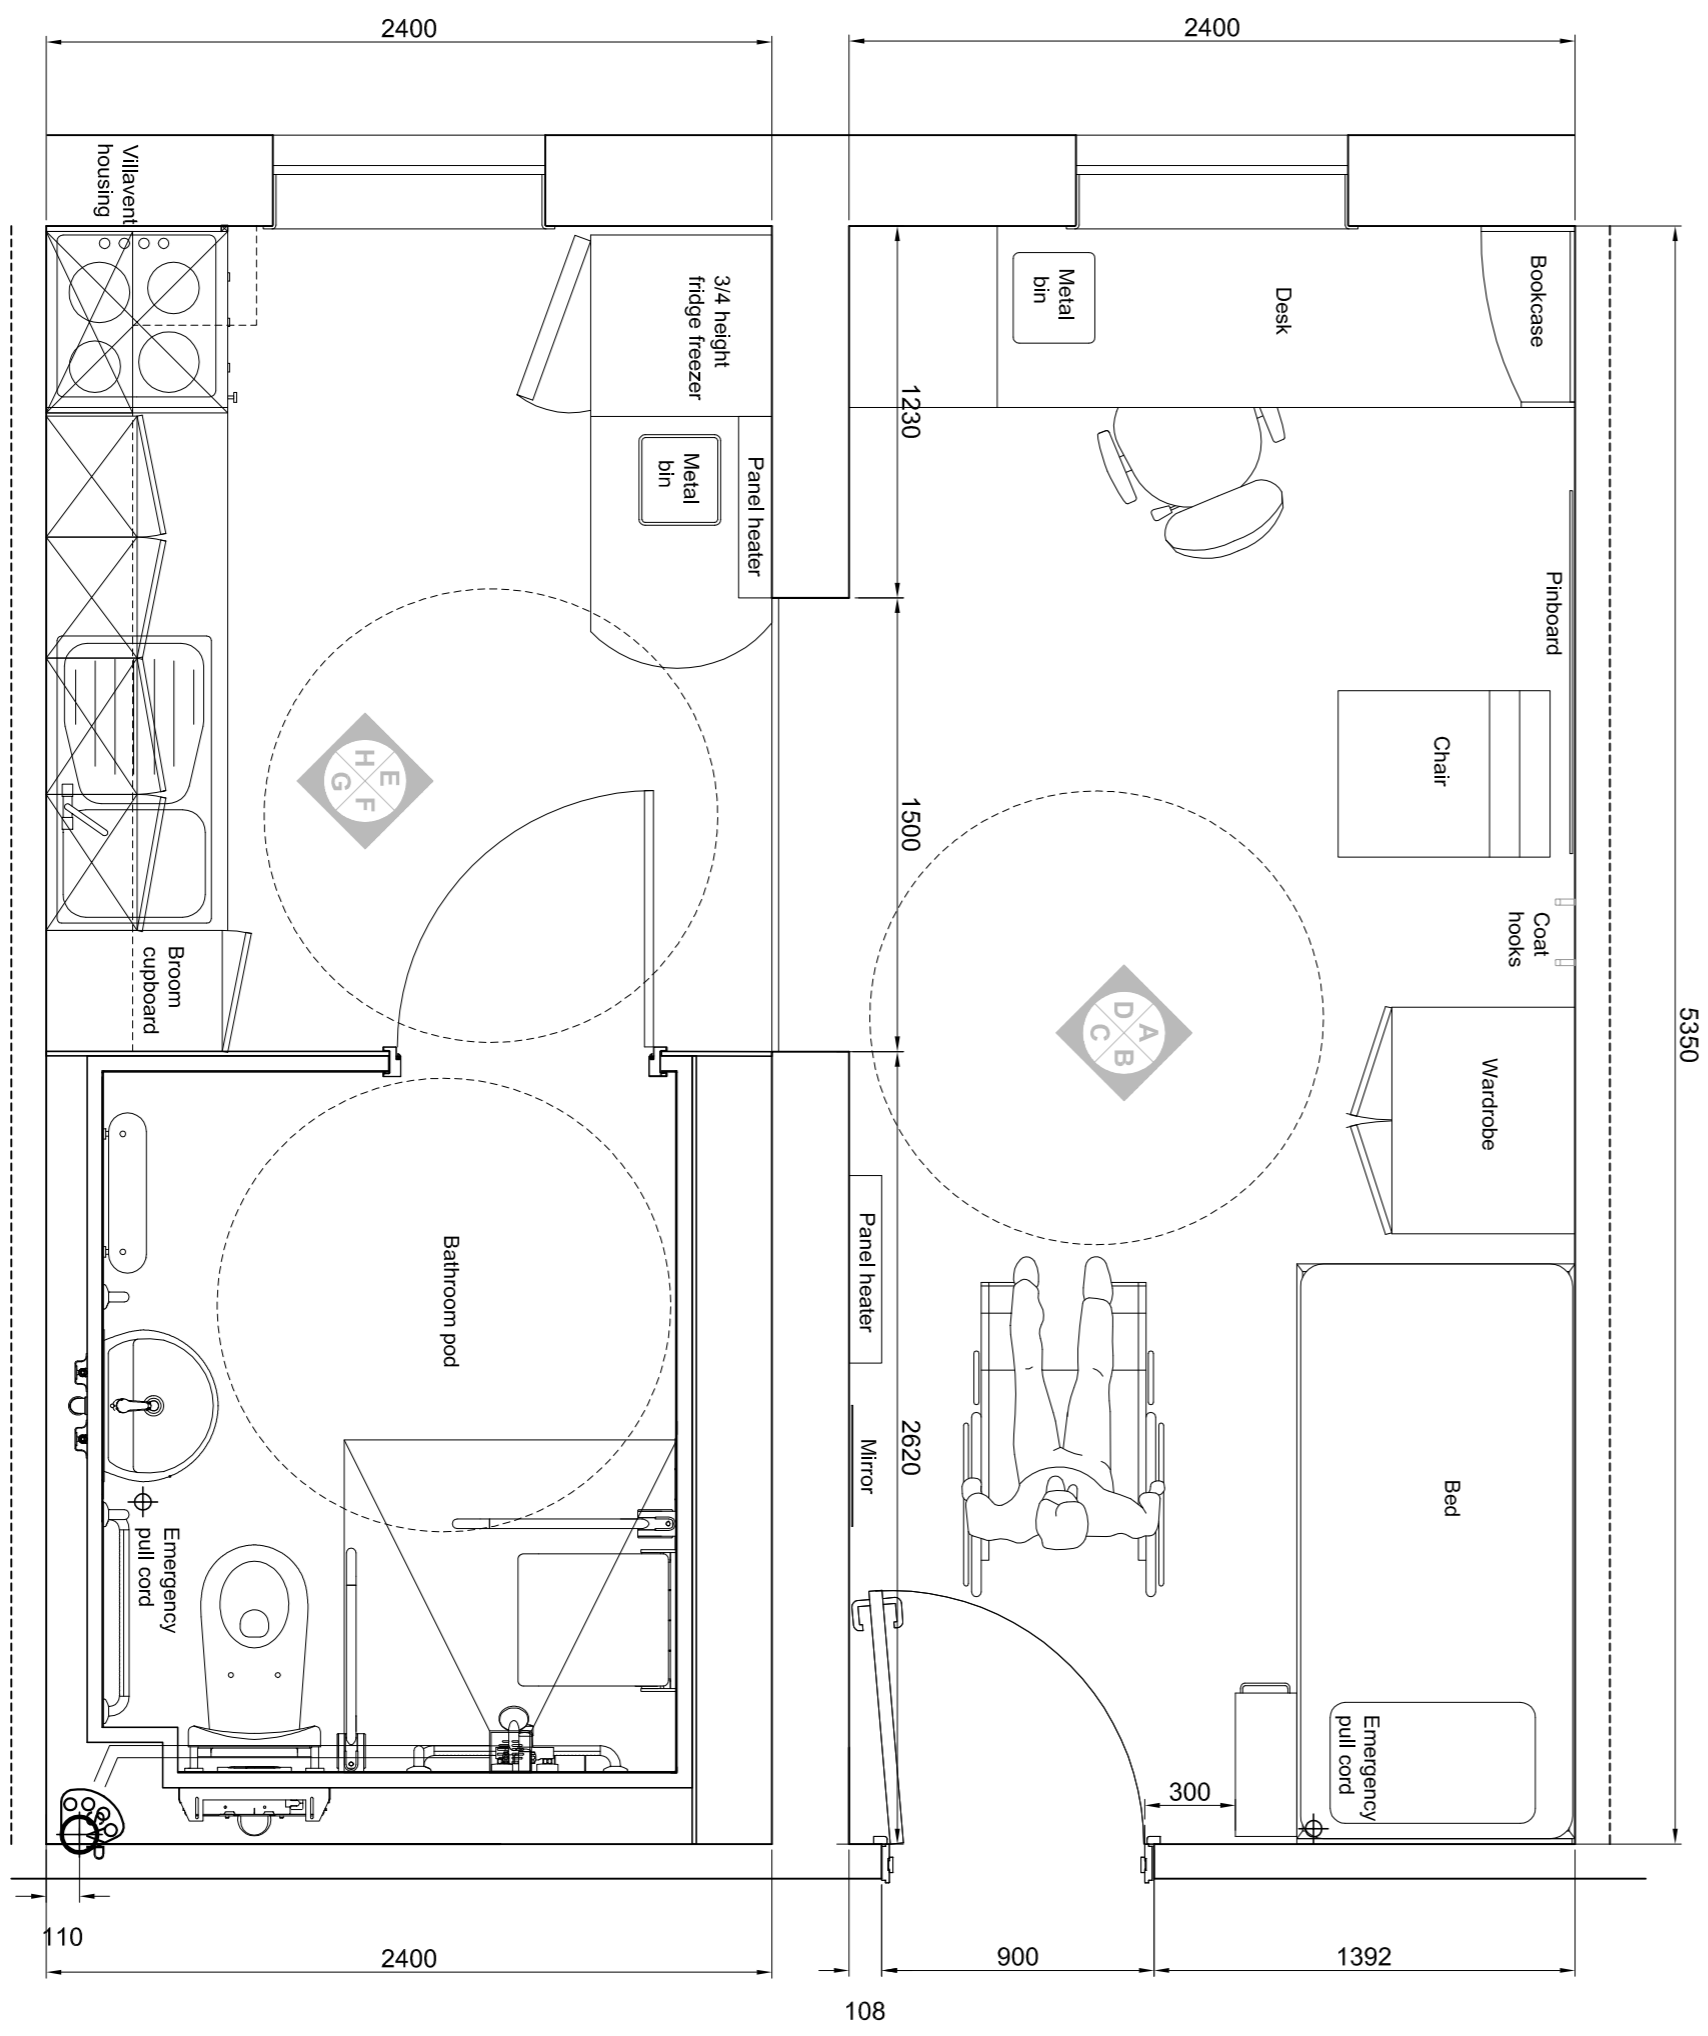

TYPICAL PLAN
DDA STUDIO

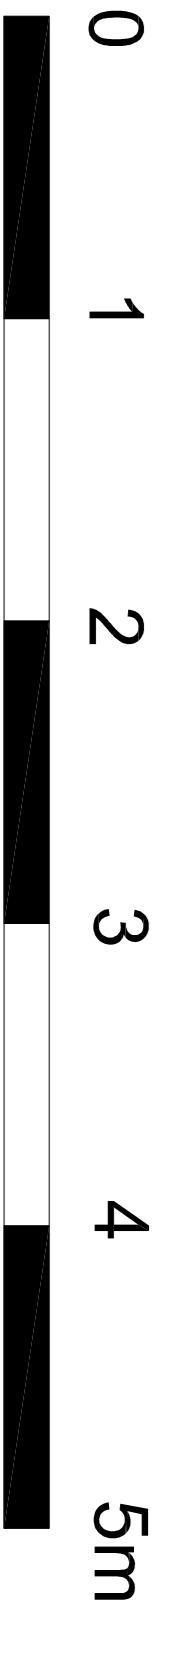

DRAWING TITLE
DDA Studio
Detail Plan & Elevations
 DRAWN BY: AT
 CHECKED BY: RC
 DATE: May 11
 SCALE: 1:25 @ A1 - 1:50 @ A3
 DRAWING NO: 0500 - 901
 SHEET NO: A1
 REV: A
Bellis Cooley Architects
 Studio 201, 16 Balwyn Gardens, London EC1N 7JL
 t:020 3178 4481 www.belliscooley.com
Unite PLC - Travis Perkins
 11-13 St Pancras Way
 London NW1