




ELEVATION A

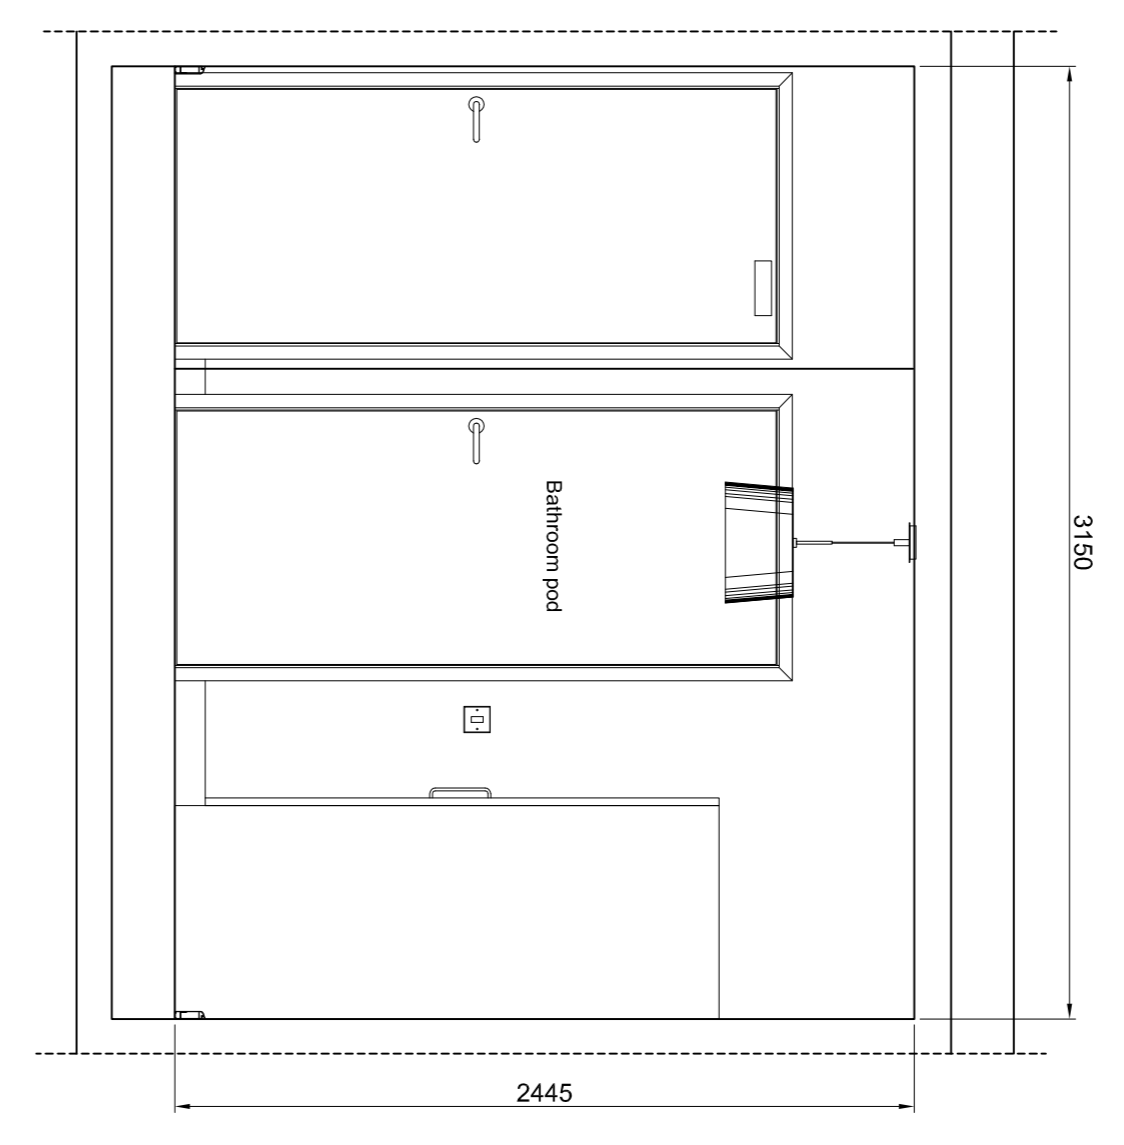


ELEVATION B

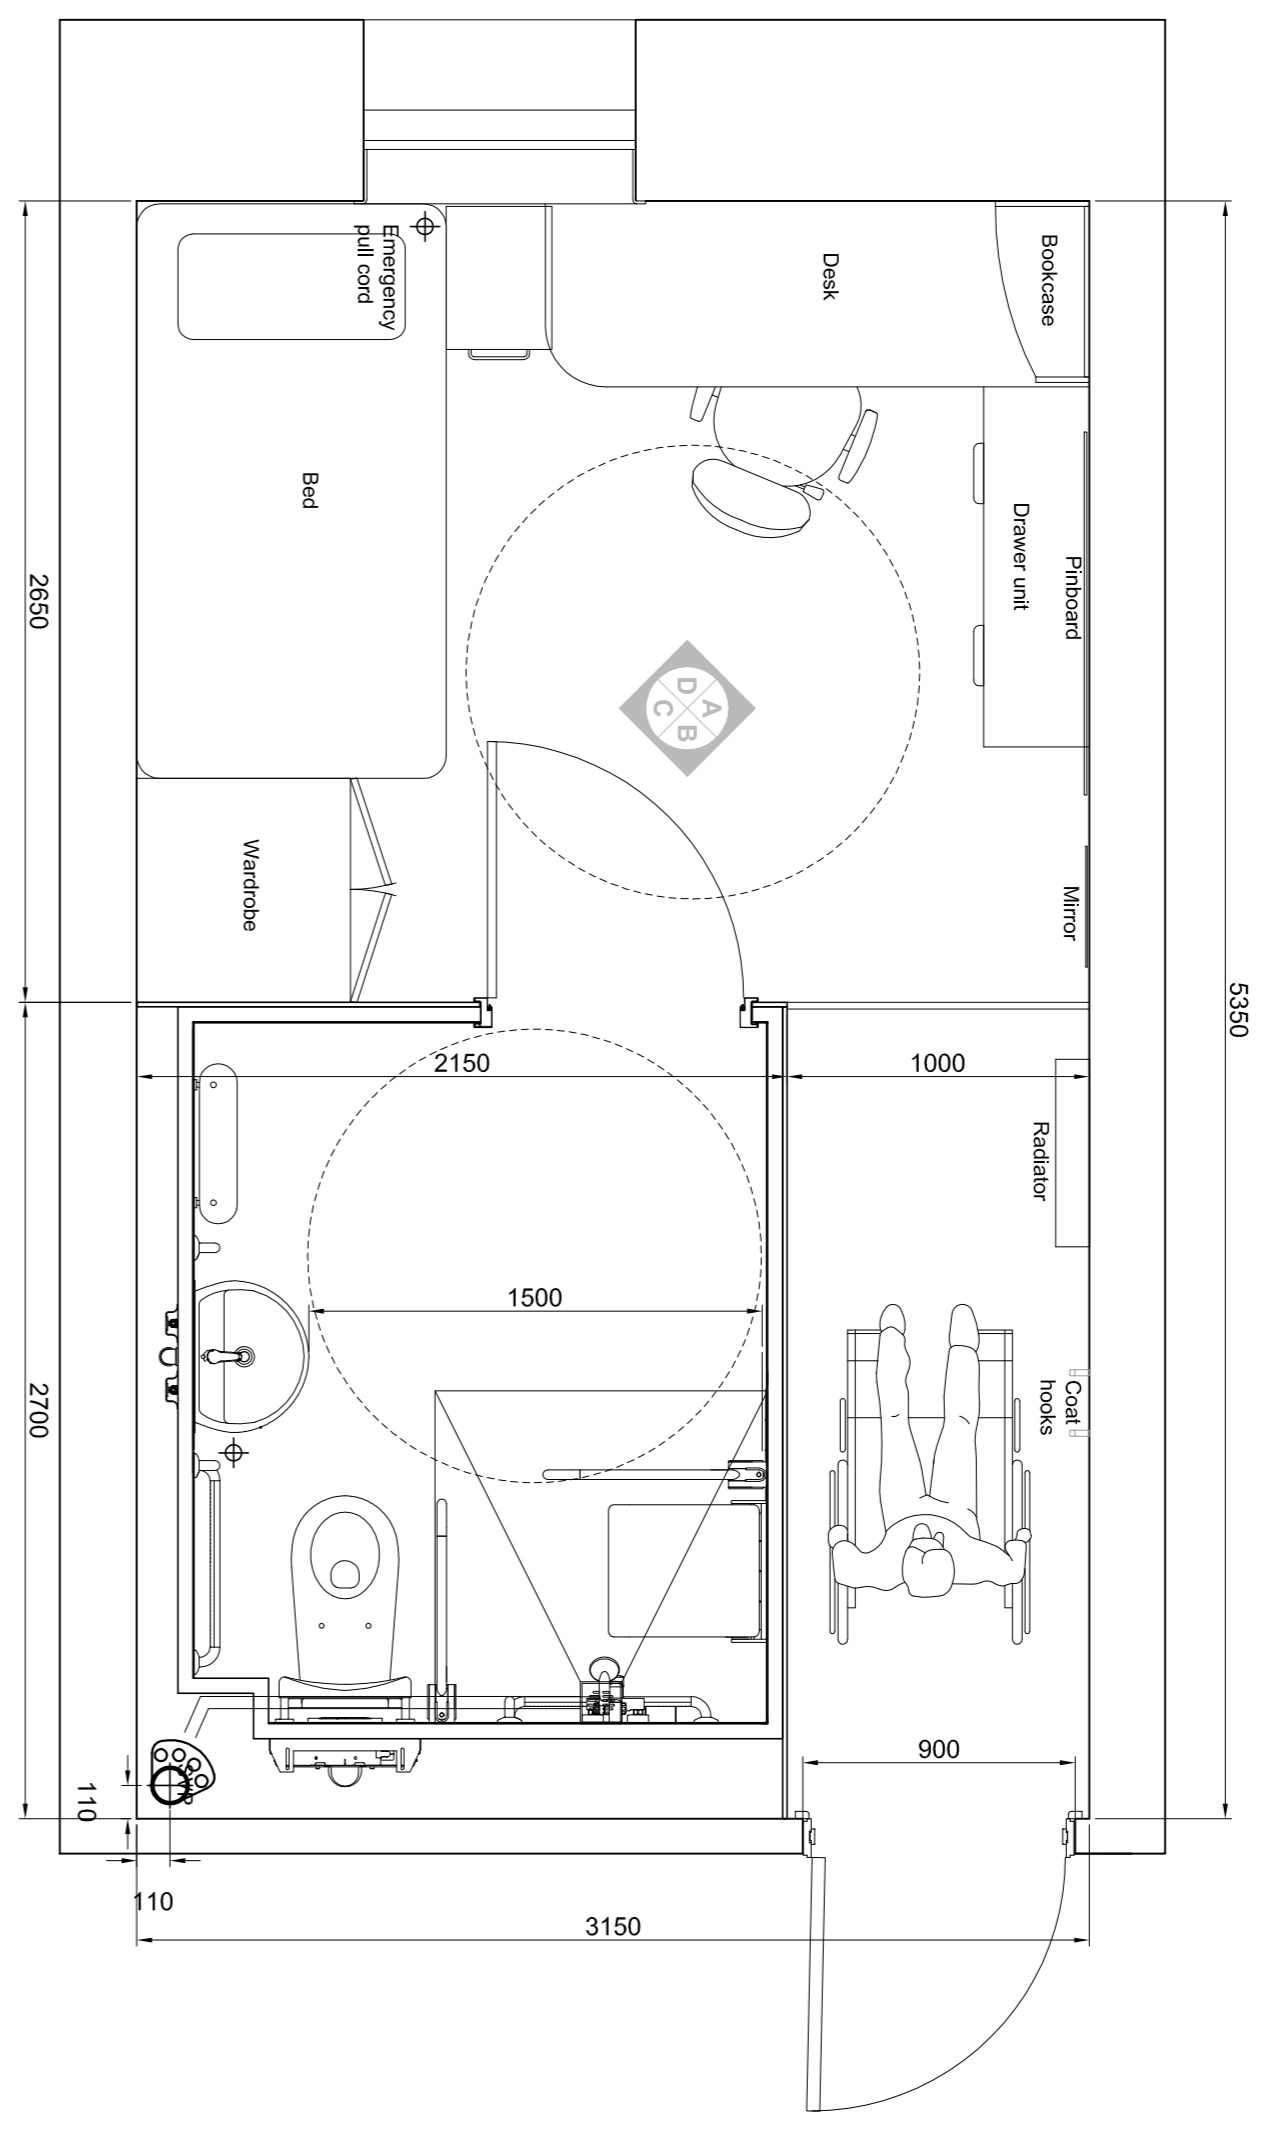


DETAIL PLAN

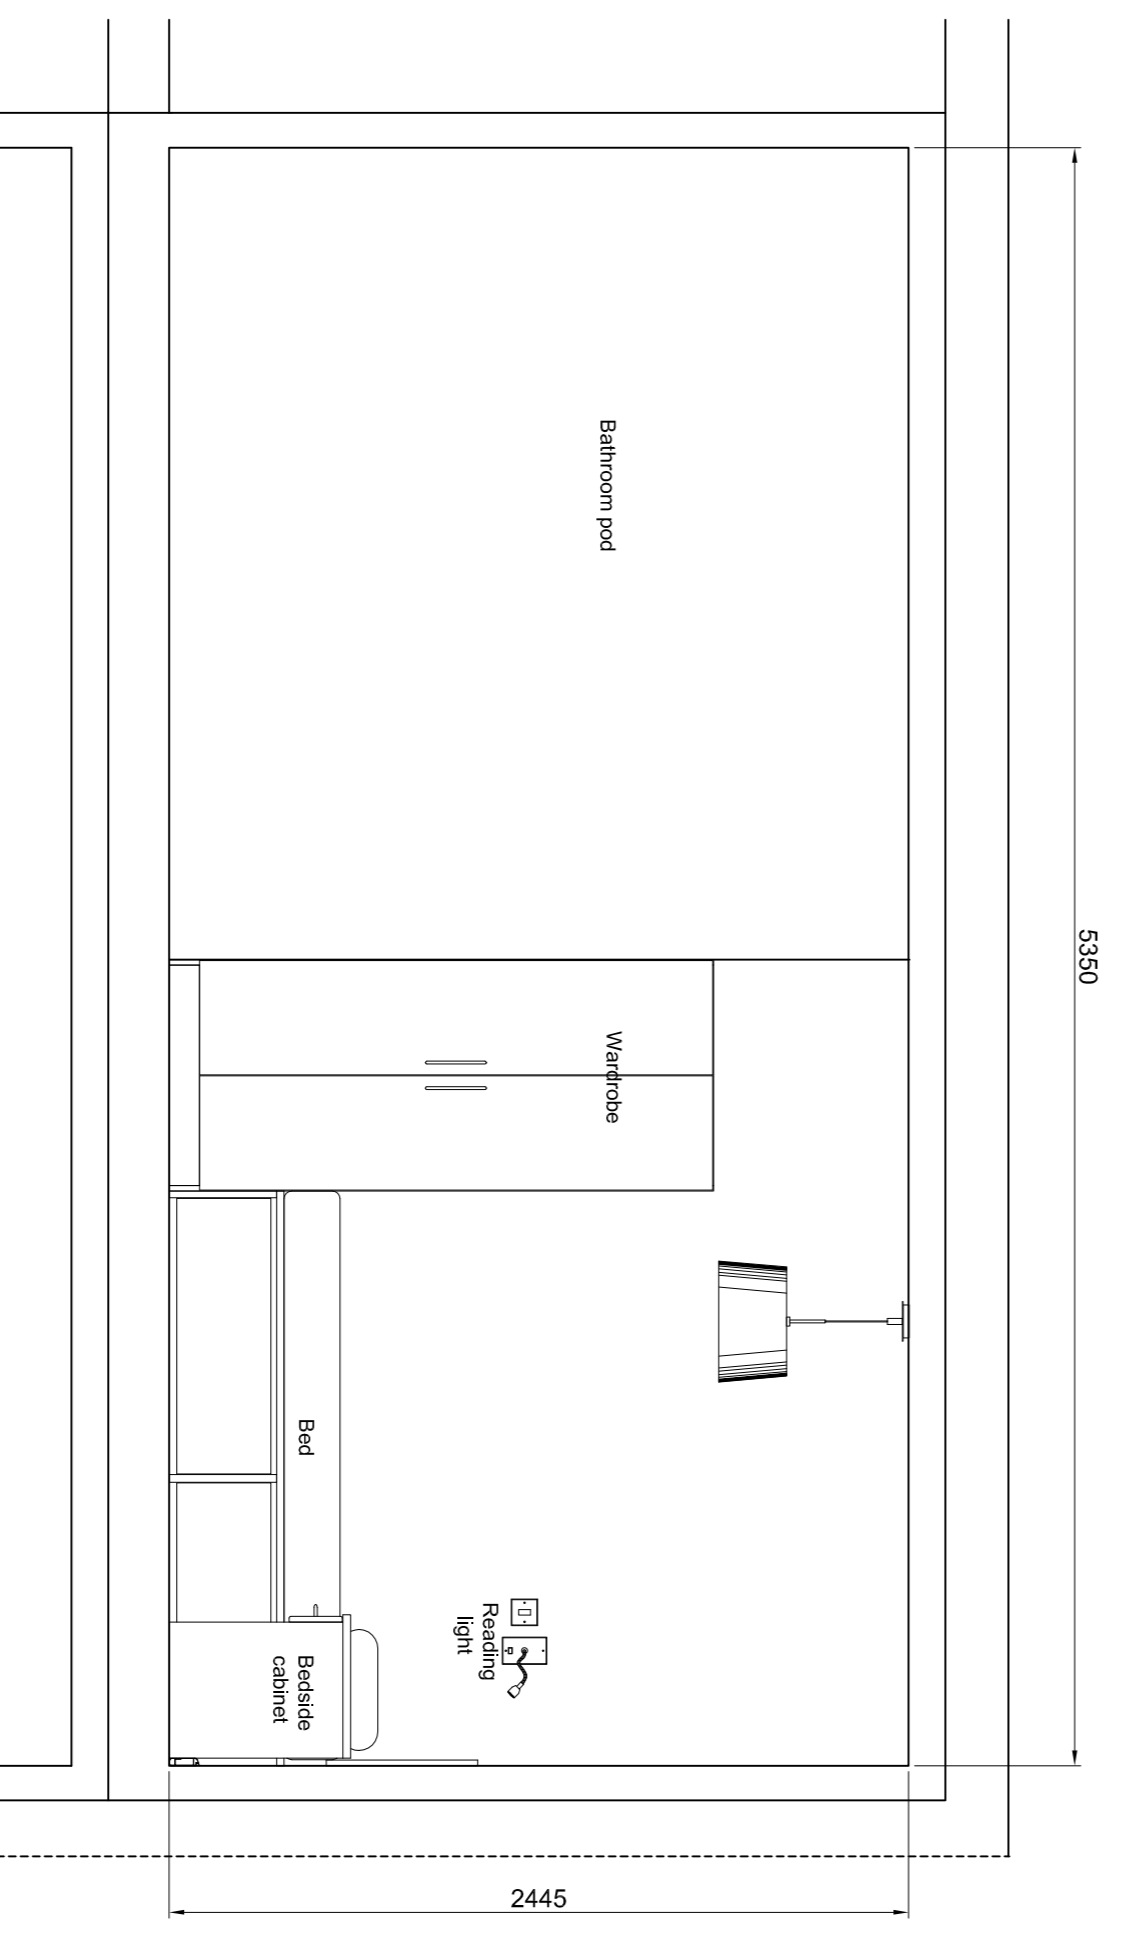

ELEVATION C

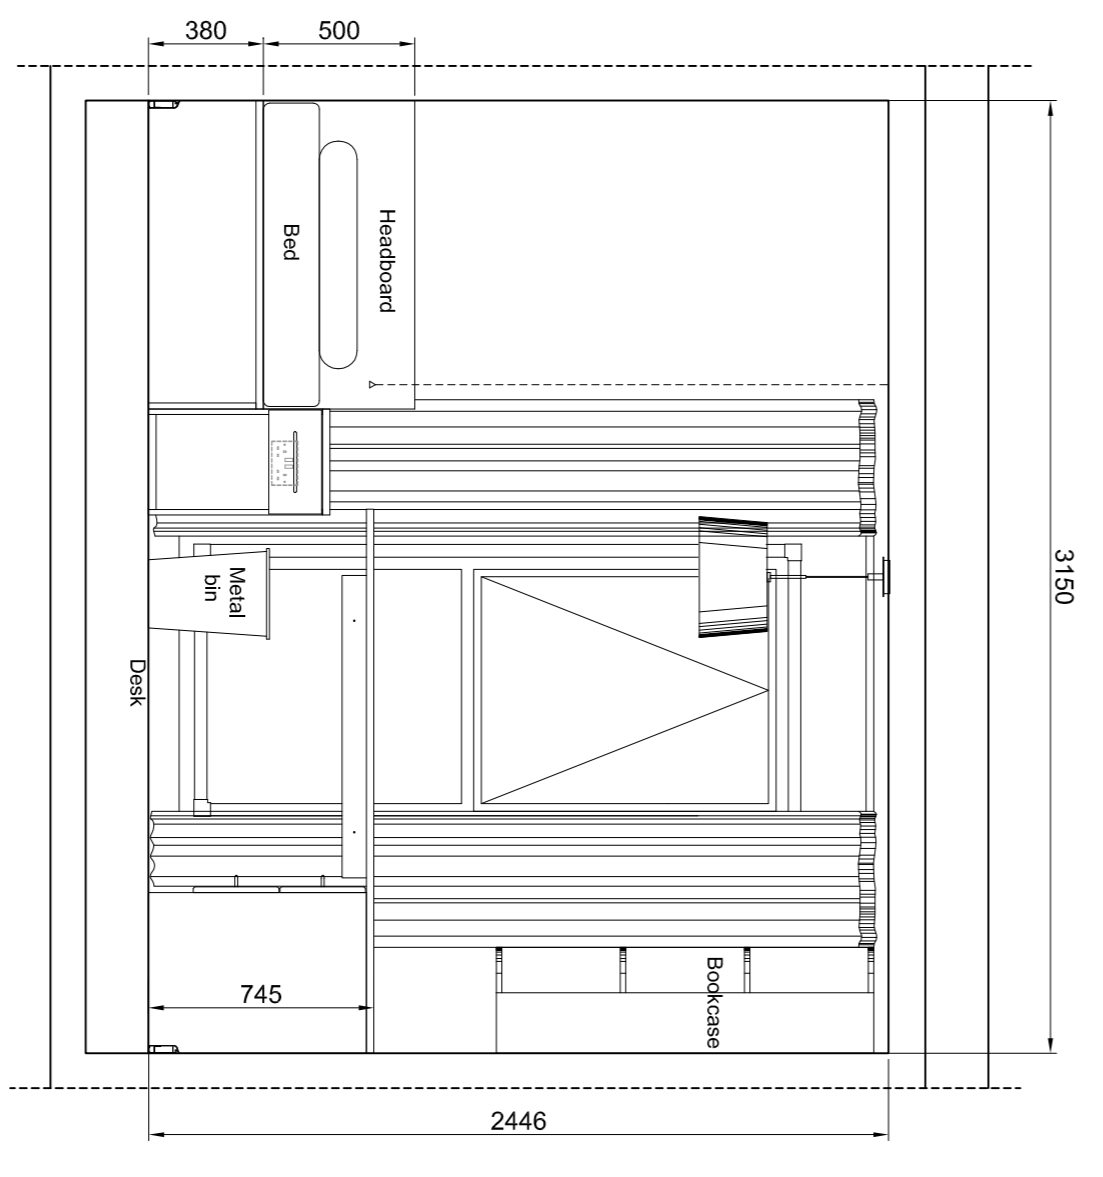

ELEVATION D

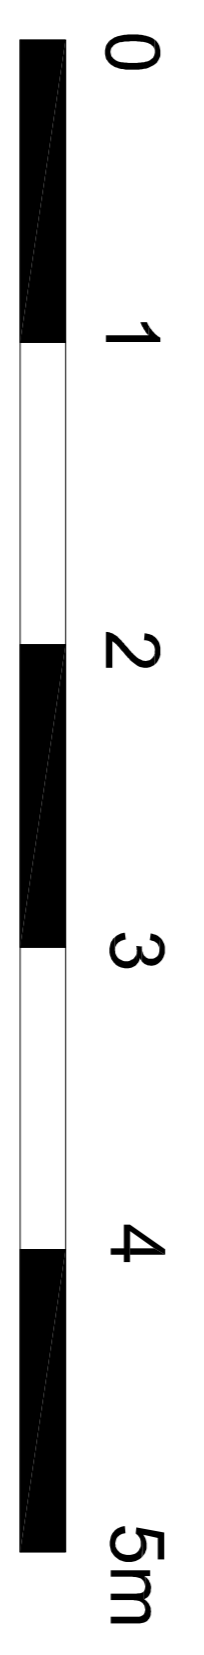

A Planning Issue  
 BNL DISPOSITION  
 DATE  
**Bellis Cooley Architects**  
 Studio 201, 16 Ballemis Gardens, London EC4N 7RU  
 t:020 3778 4481 www.belliscooley.com  
 CONTACT  
**Unite PLC - Travis Perkins**  
 11-13 St Pancras Way  
 London NW1

DRAWING TITLE  
**DDA Bedroom**  
**Detail Plan & Elevations**  
 DRAWN BY  
 CHECKED  
 DATE  
 SCALE  
 1:25 @ A1 1:50 @ A3  
 SHEET SIZE  
 A1  
 DRAWING NO  
 0500 - 902