




# TYPE E

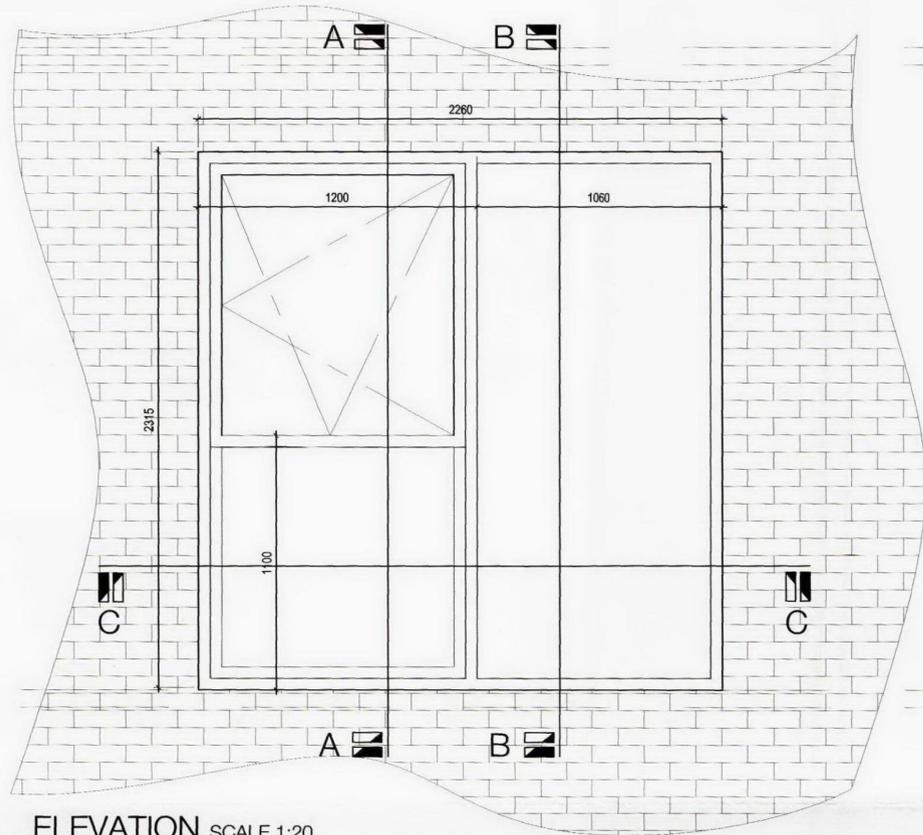


**\_ELEVATION** SCALE 1:20

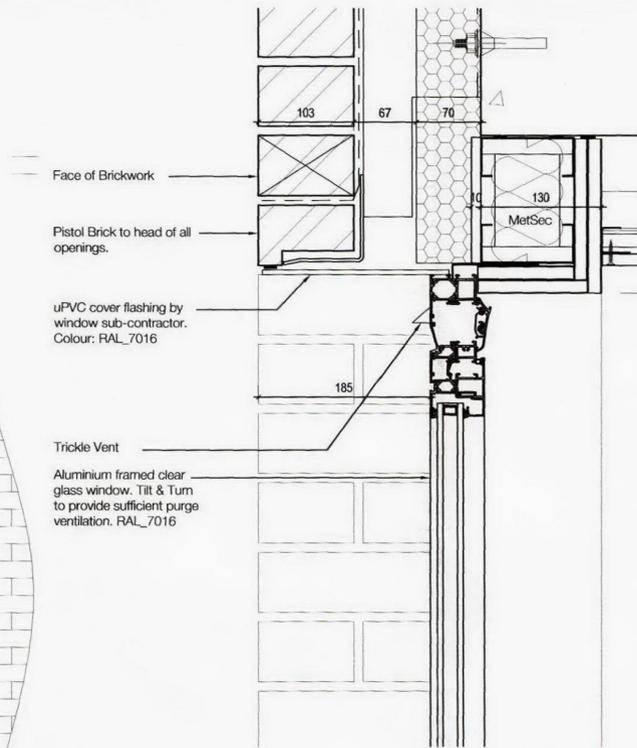


**\_HEAD DETAIL\_A** SCALE 1:5

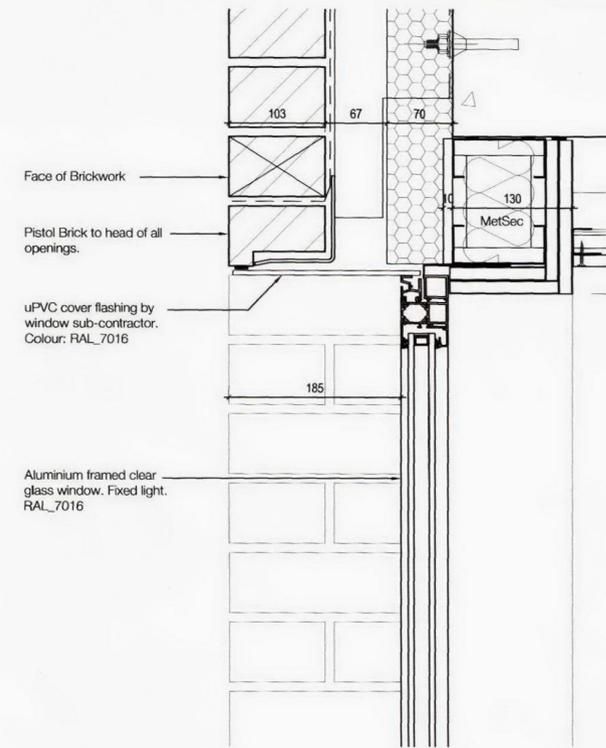


**\_HEAD DETAIL\_B** SCALE 1:5

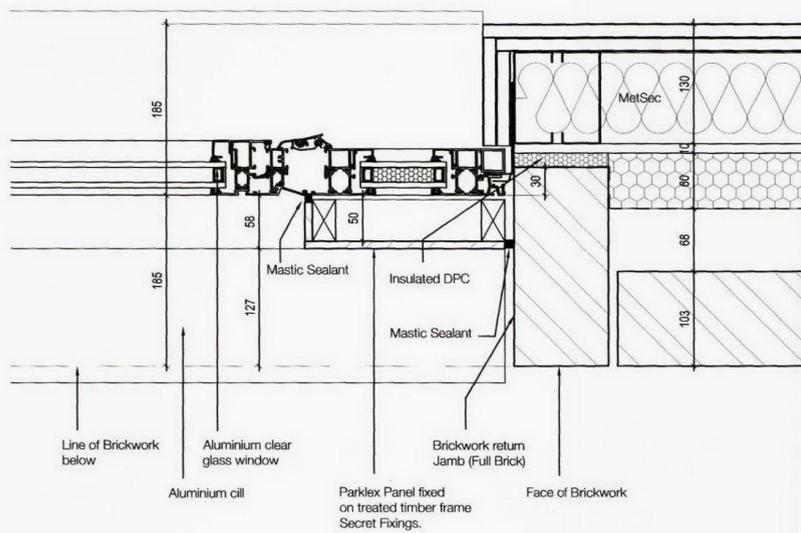

**\_JAMB DETAIL\_C** SCALE 1:5

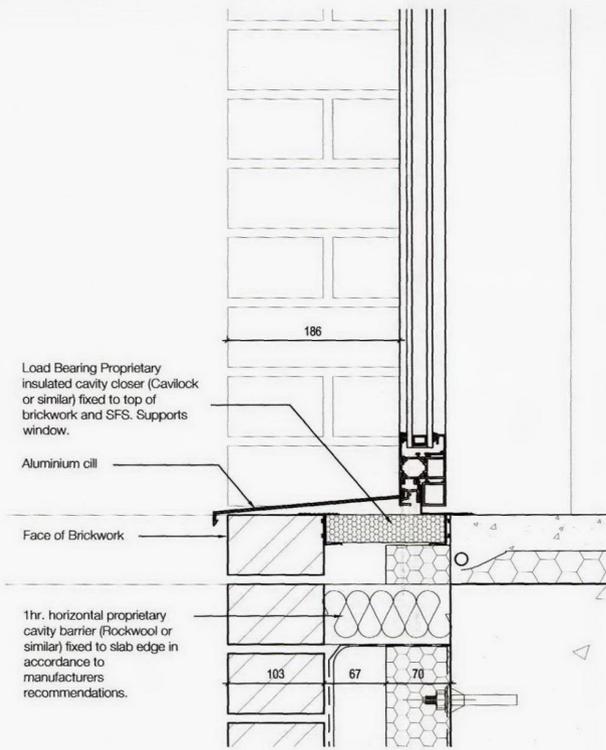

**\_CILL DETAIL\_A** SCALE 1:5

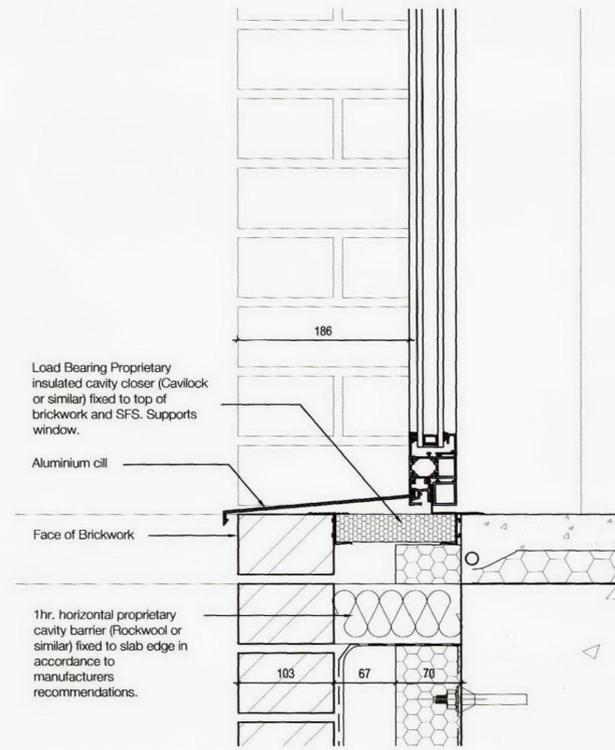

**\_CILL DETAIL\_B** SCALE 1:5

**Notes**  
Contractor must verify all dimensions on site before commencing any work or shop drawings.  
If this drawing exceeds the quantities taken in any way the Architects are to be informed before the work is initiated.  
Only figured dimensions to be taken from this drawing. Do not scale off this drawing.

Drawings based on Ordnance Survey and / or existing record drawings - design and drawing content subject to Site Survey, Structural Survey, Site Investigations, Planning and Statutory Requirements and Approvals.

Authorised reproduction from Ordnance Survey Map with permission of the Controller of Her Majesty's Stationery Office. Crown Copyright reserved.

Carey Jones Architects Limited Copyright.

This drawing originates from the CAD file:

Revisions		By	Date	Ch
Rev	Des			

**careyjones architects**  
Victoria House, Southampton Row  
Bloomsbury, London WC1B 4EA  
Tel +44 (0)20 7269 9400  
Fax +44 (0)20 7269 9401  
Rose Wharf, East Street  
Leeds LS9 8EE  
Tel +44 (0)113 224 5000  
Fax +44 (0)113 224 5001

Royal Mills, 17 Redhill Street  
Manchester M4 5BA  
Tel +44 (0) 161 601 6573  
Fax +44 (0) 161 601 6574  
info@careyjones.com  
www.careyjones.com

Project:	Job No:
WEST HAMPSTEAD BLACKBURN ROAD	23,094
Title:	
WINDOW DETAILS PARKLEX SURROUND SINGLE WINDOW	
Scale:	Drawn by:
1:5 @ A2	AJT
Date:	Checked by:
MAY '11	KMC
Drawing No:	Revision No:
AD (21) 029	~