



PROPOSED BIN STORE PLAN

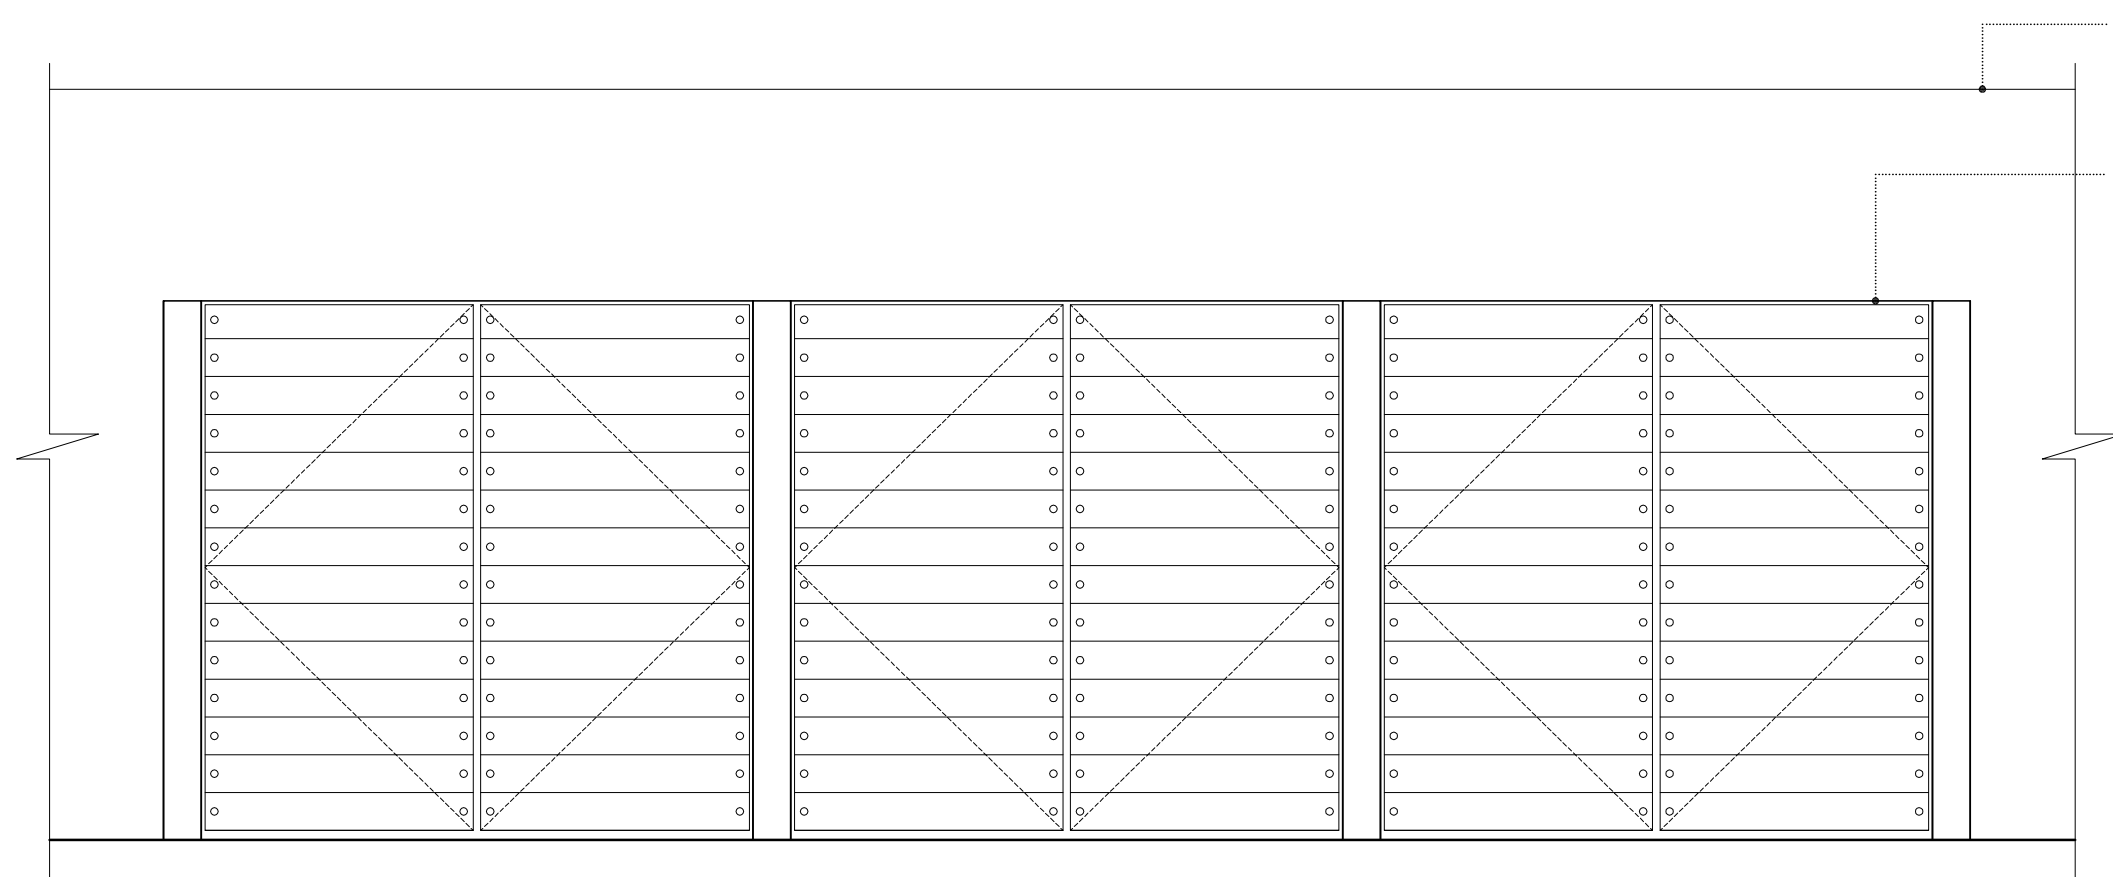


ELEVATION AA

approx line of existing boundary wall

bin store clad in treated timber

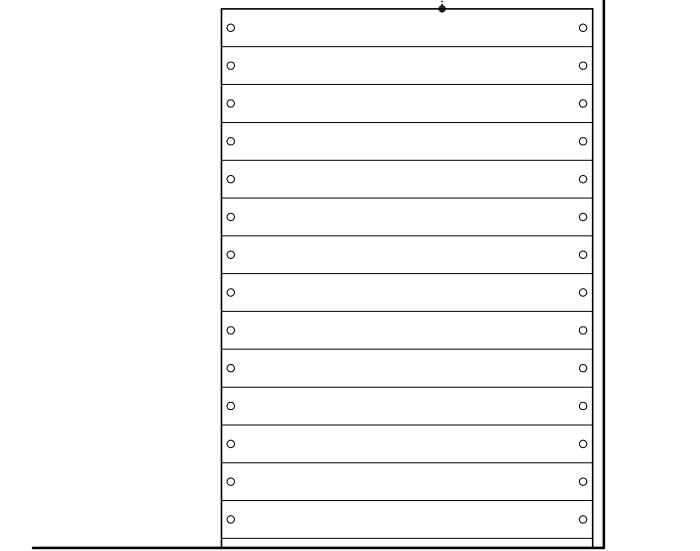

ELEVATION BB

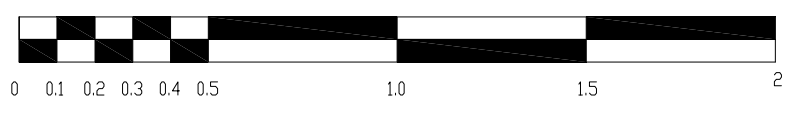

tasou
associates

architects + structural engineers

4 Amwell Street, London, EC1R 1UG T:020 7713 7070 F:020 7713 7071 E:tasou@tasou.co.uk

project	3 St Augustine's Road, London, NW1 9RL		
dwg title	Proposed Bin Store Details		
job no.	1283	dwg no.	PP/101
date	May 2011	scale @ A3	1:20