


**Site Plan : DP1**  
**Regents Place, North East Quadrant**  
**London, NW1**

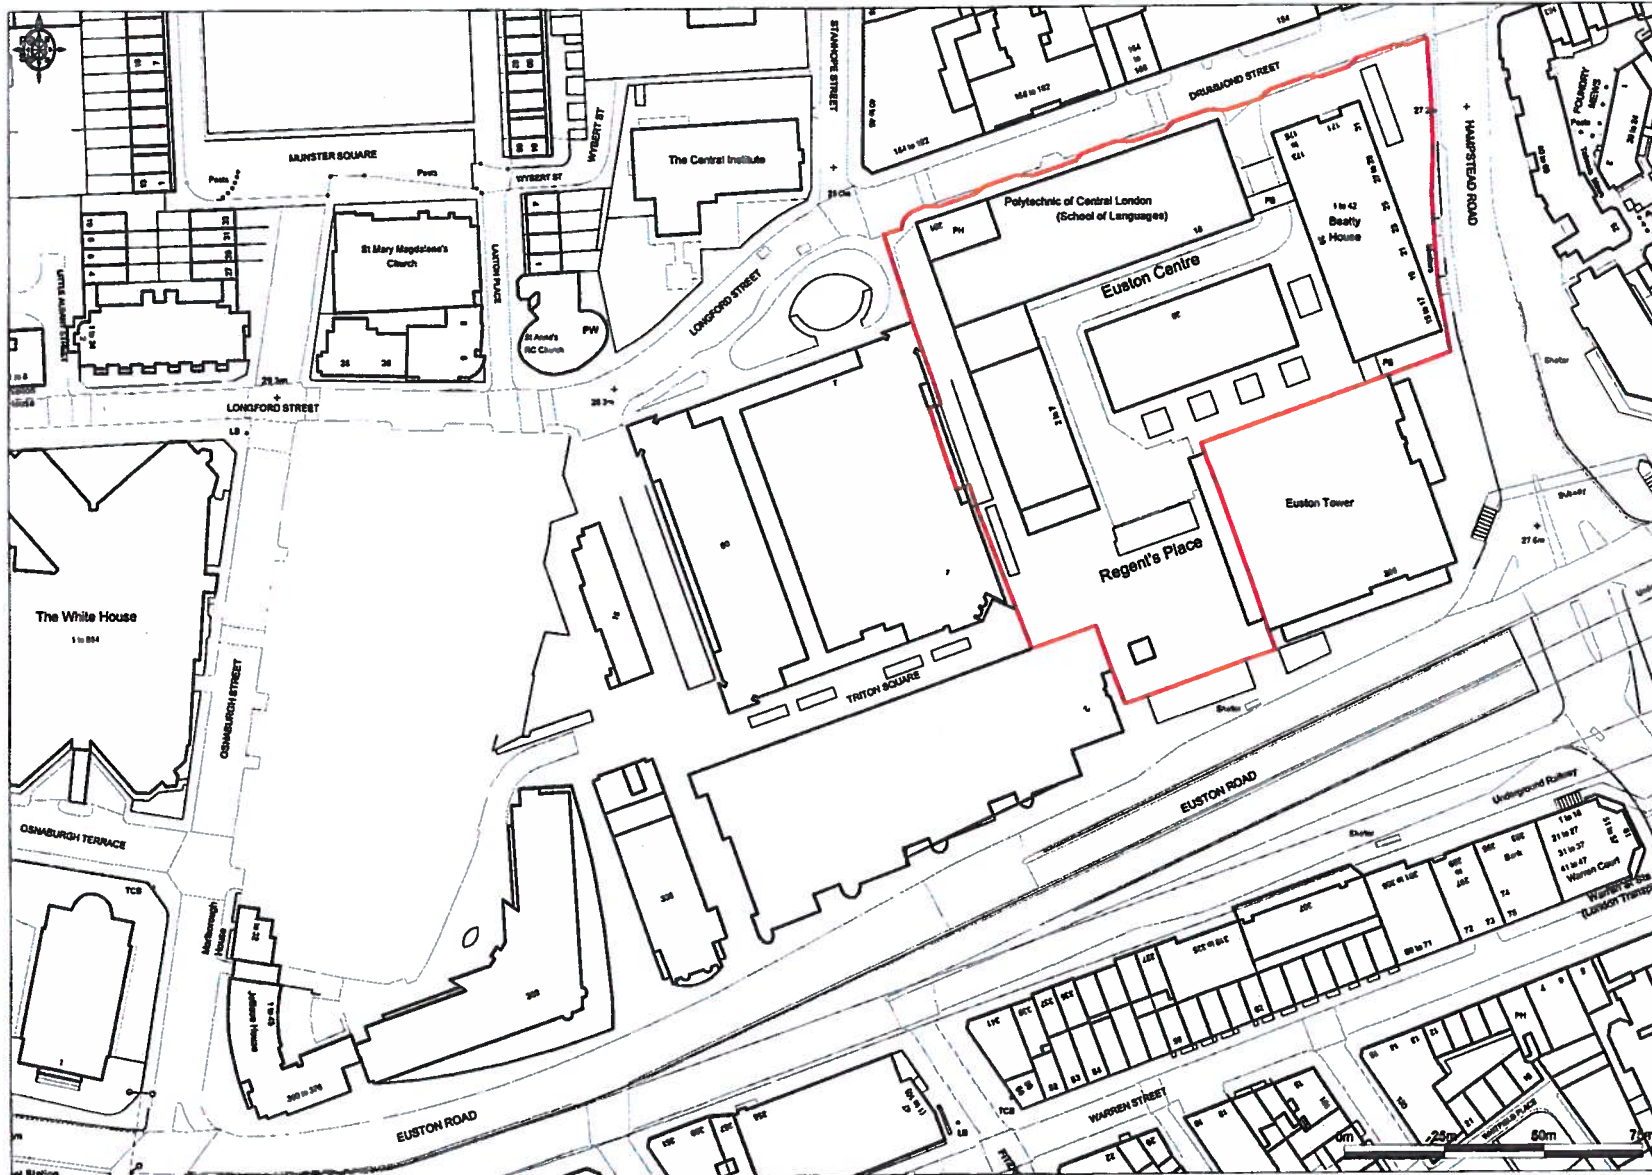

© Crown Copyright 2008. All rights reserved. Licence number 100020449. Plotod Scale - 1:1250

Date: November 2008