


EXISTING ELEVATION



PROPSOED ELEVATION

Rev Date Description

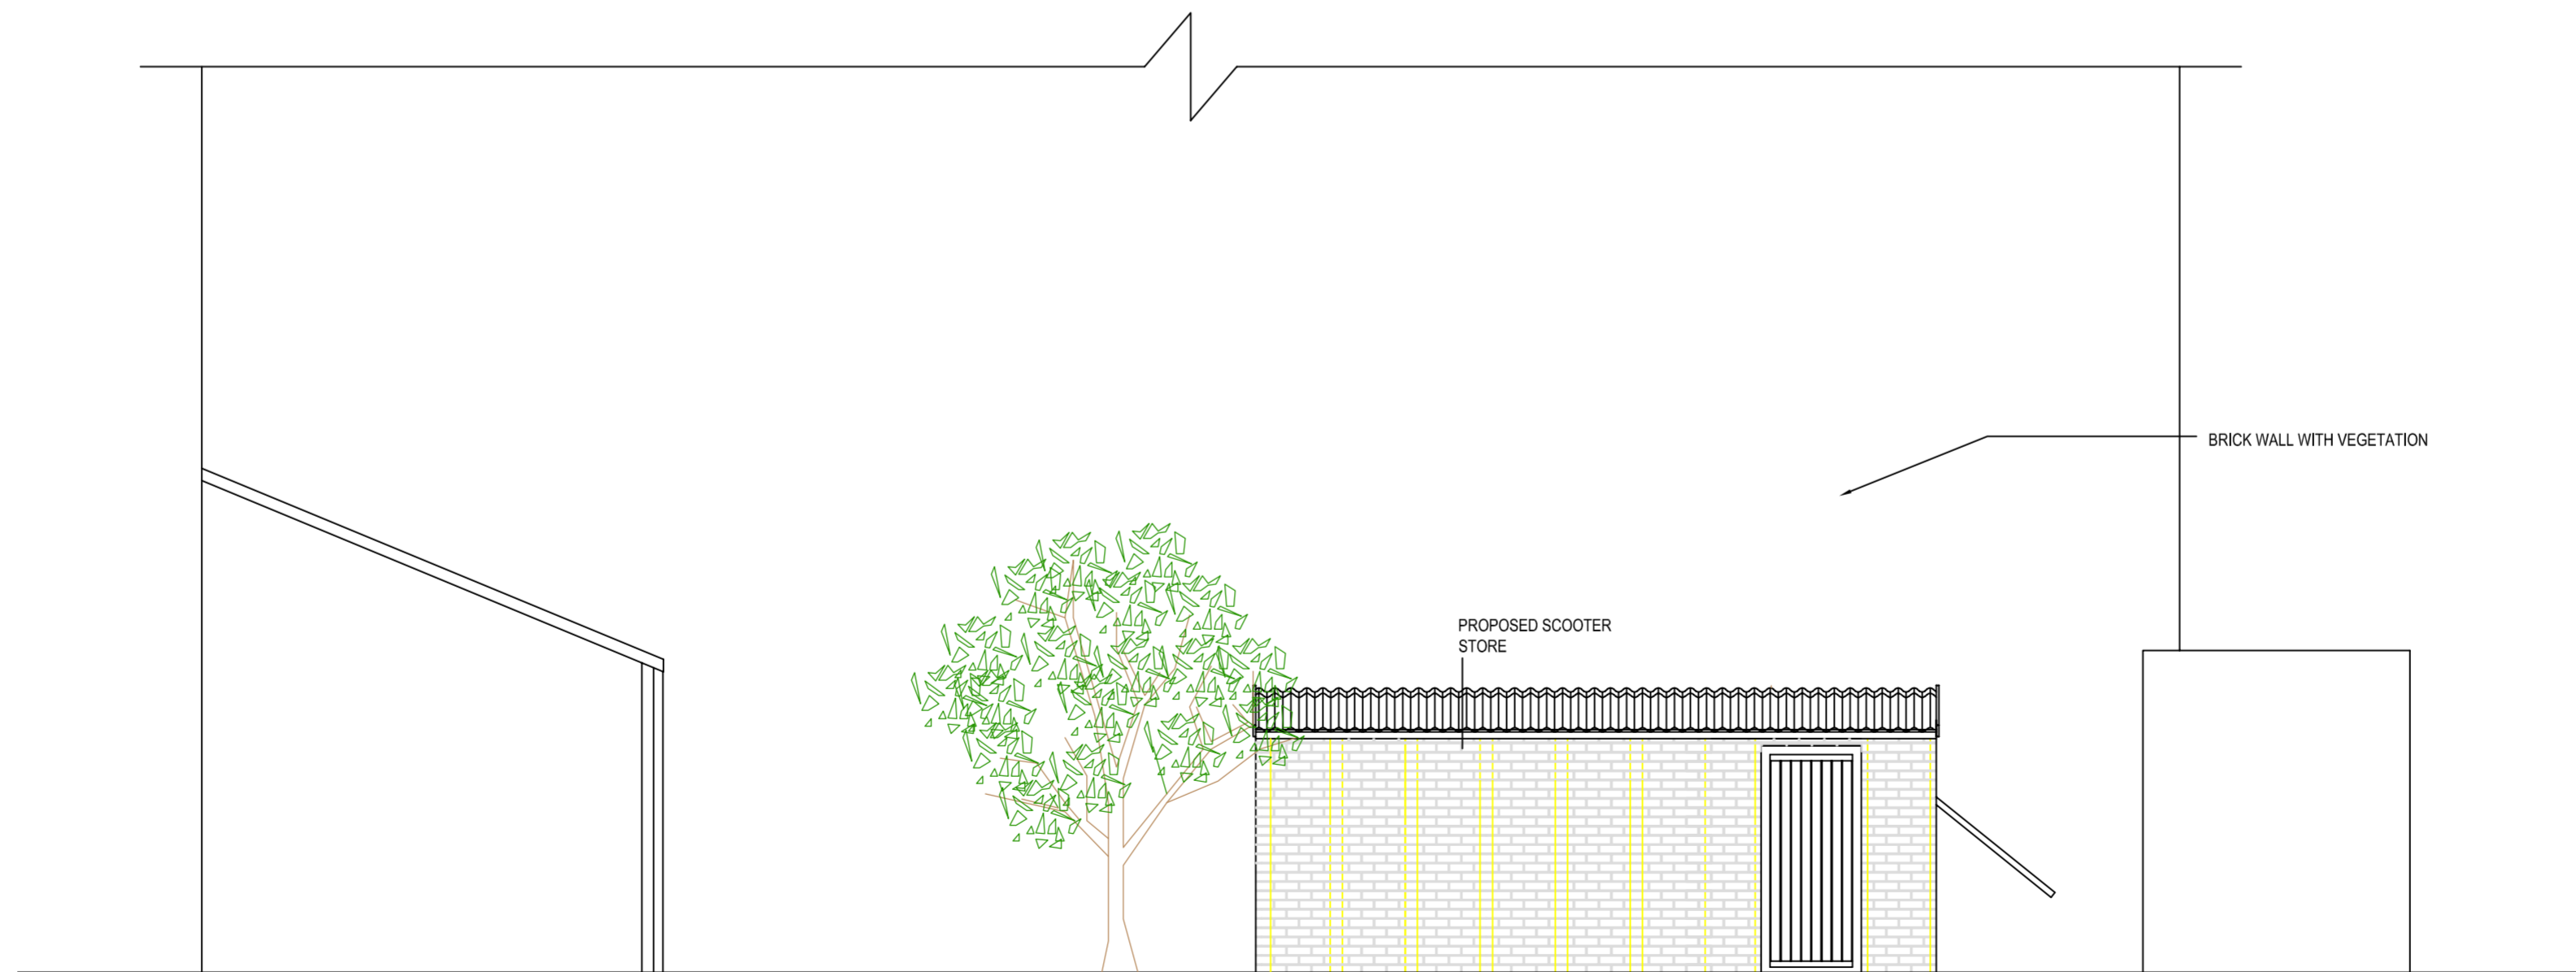

Arcus Consulting LLP  
 Leeds 0113 281 5350 Manchester 0161 905 3222 Sheffield 0114 227 0002  
 Liverpool 0151 708 1080 Newcastle 0191 272 5781 info@arcus.uk.com  
 www.arcus.uk.com

Client  
 English Churches Housing Group

Project  
 Scooter Stores  
 Spring Court, London NW6 2QT

Title  
 Existing & Proposed Elevations

Scale @ A2 1:50	Date May 2011	Stage P
Job No 1839B	Drawing No 1839B/55/01	Rev -
Drawn LC	Approved PG	

This drawing is the copyright of Arcus. Contractors must check all dimensions on site. Do not scale the drawings. Only figured dimensions are to be worked to.