


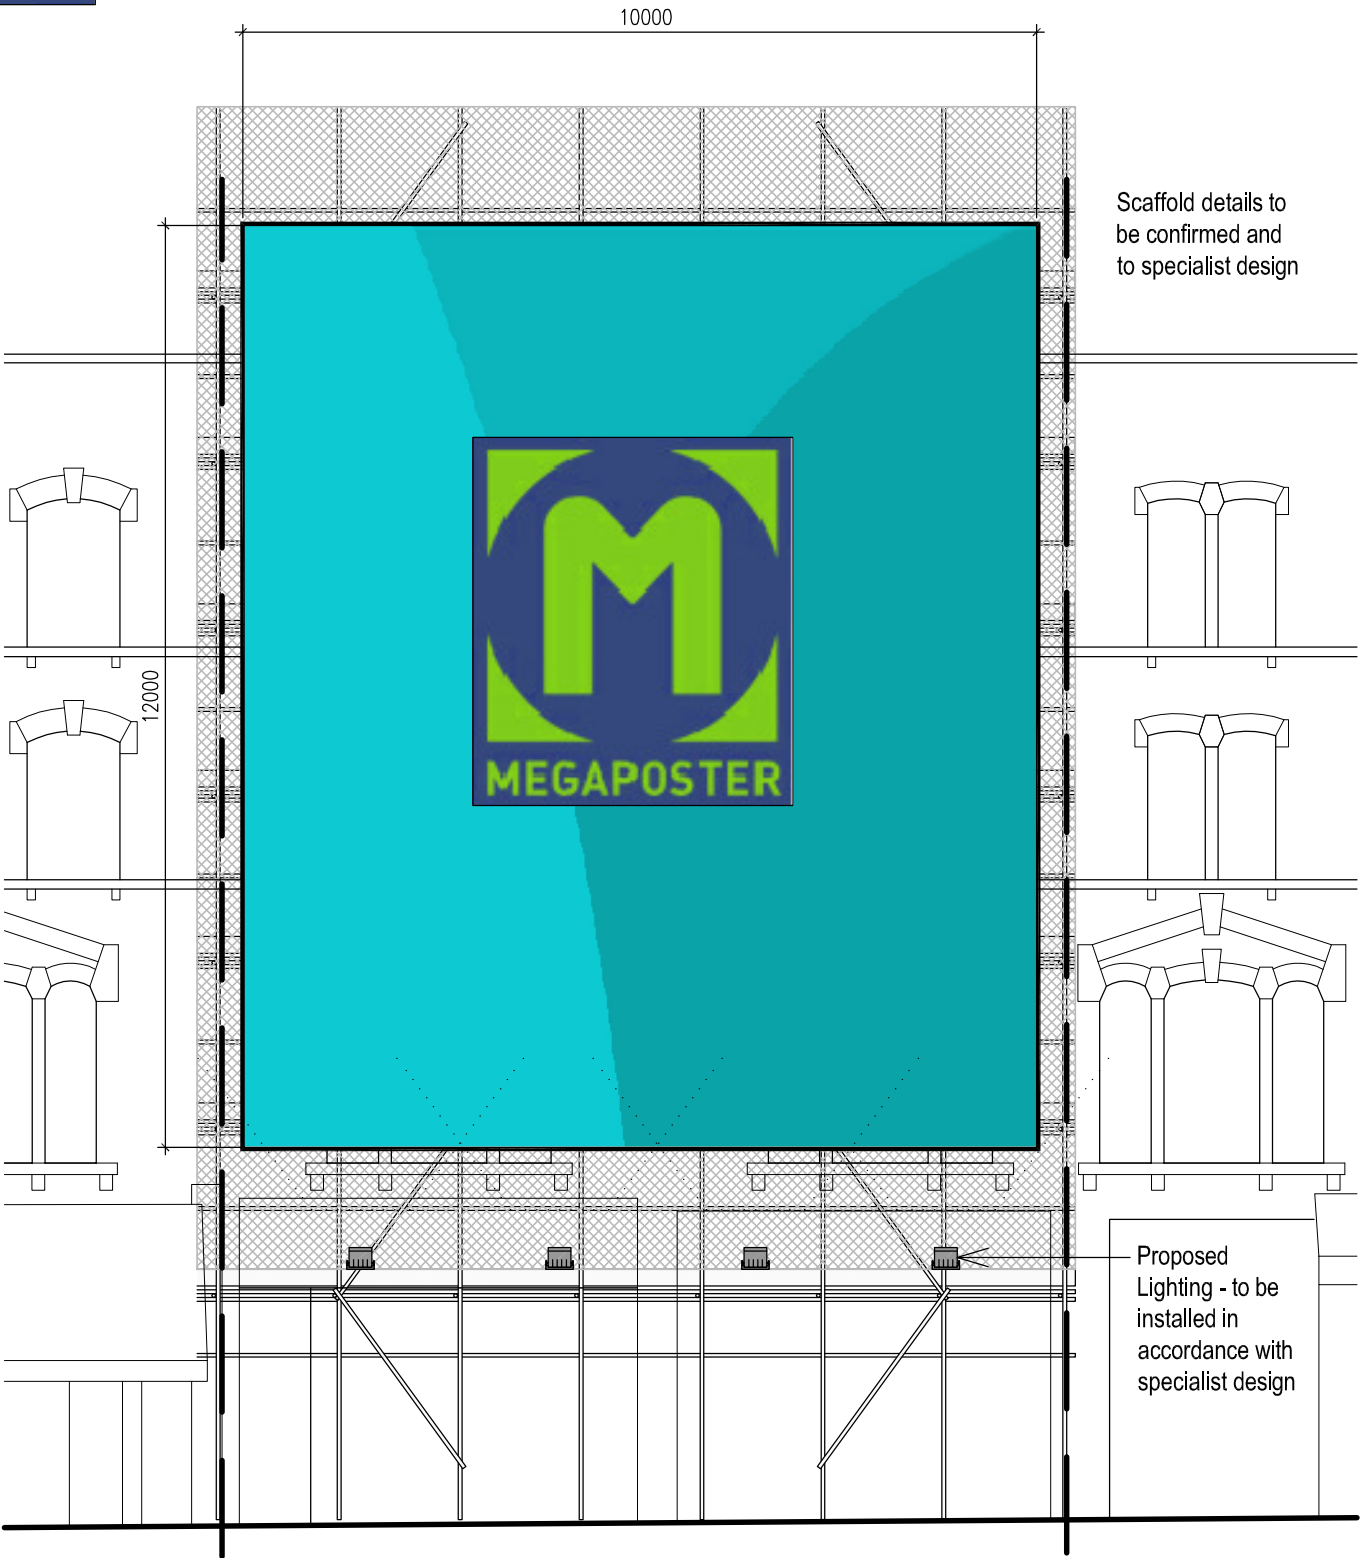

THIS DRAWING IS THE PROPERTY OF BLOW UP MEDIA LTD. (COPYRIGHT IS RESERVED). THIS DRAWING IS ISSUED ON CONDITION THAT IT IS NOT COPIED, REPRODUCED, RETAINED OR DISCLOSED TO ANY UNAUTHORISED PERSON, EITHER WHOLLY OR IN PART WITHOUT THE CONSENT IN WRITING OF BLOW UP MEDIA LTD. - DESIGN DEVELOPMENT DEPARTMENT.

Proposed Elevation



Proposed and existing elevations scaled from site photographs



A4

The Media Centre, 6th Floor
3 - 8 Carburton Street,
London W1W 5AJ

Phone +44 (0)20 7307 70 20
Fax +44 (0)20 7307 70 30
www.blowup-media.co.uk

PROJECT : 11-13 Camden High St
TITLE: Proposed Elevation
Scale: 1:100 DATE: FEB2010
DRAWING NO. 003