

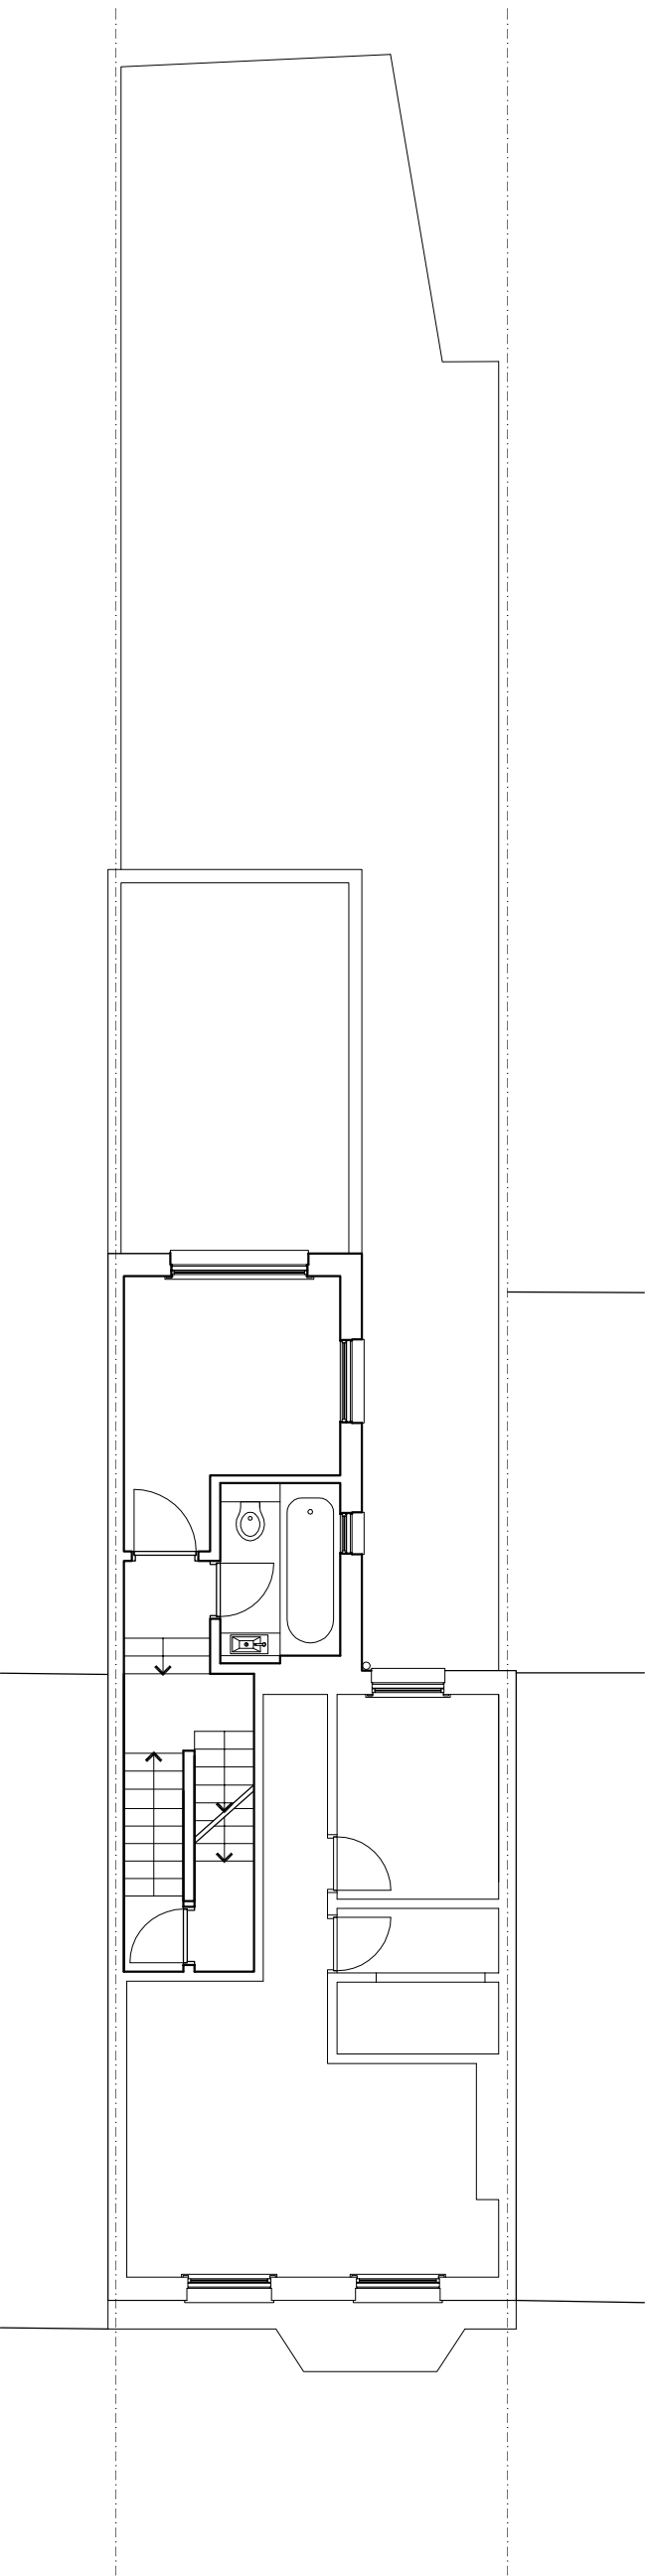


ADDRESS:
107 BRECKNOCK ROAD
LONDON N7 0DA

CLIENT:
THOMAS GAISFORD

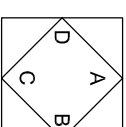

EXISTING FIRST FLOOR MEZZANINE PLAN 1:100 @ A3

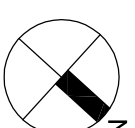

JOB REFERENCE
TG-107

STATUS
PLANNING

DWG NO.
P-004

SCALE
1:100 @ A3

NOTES
REVISION P1
ISSUED