




PROPOSED BASEMENT KEY PLAN

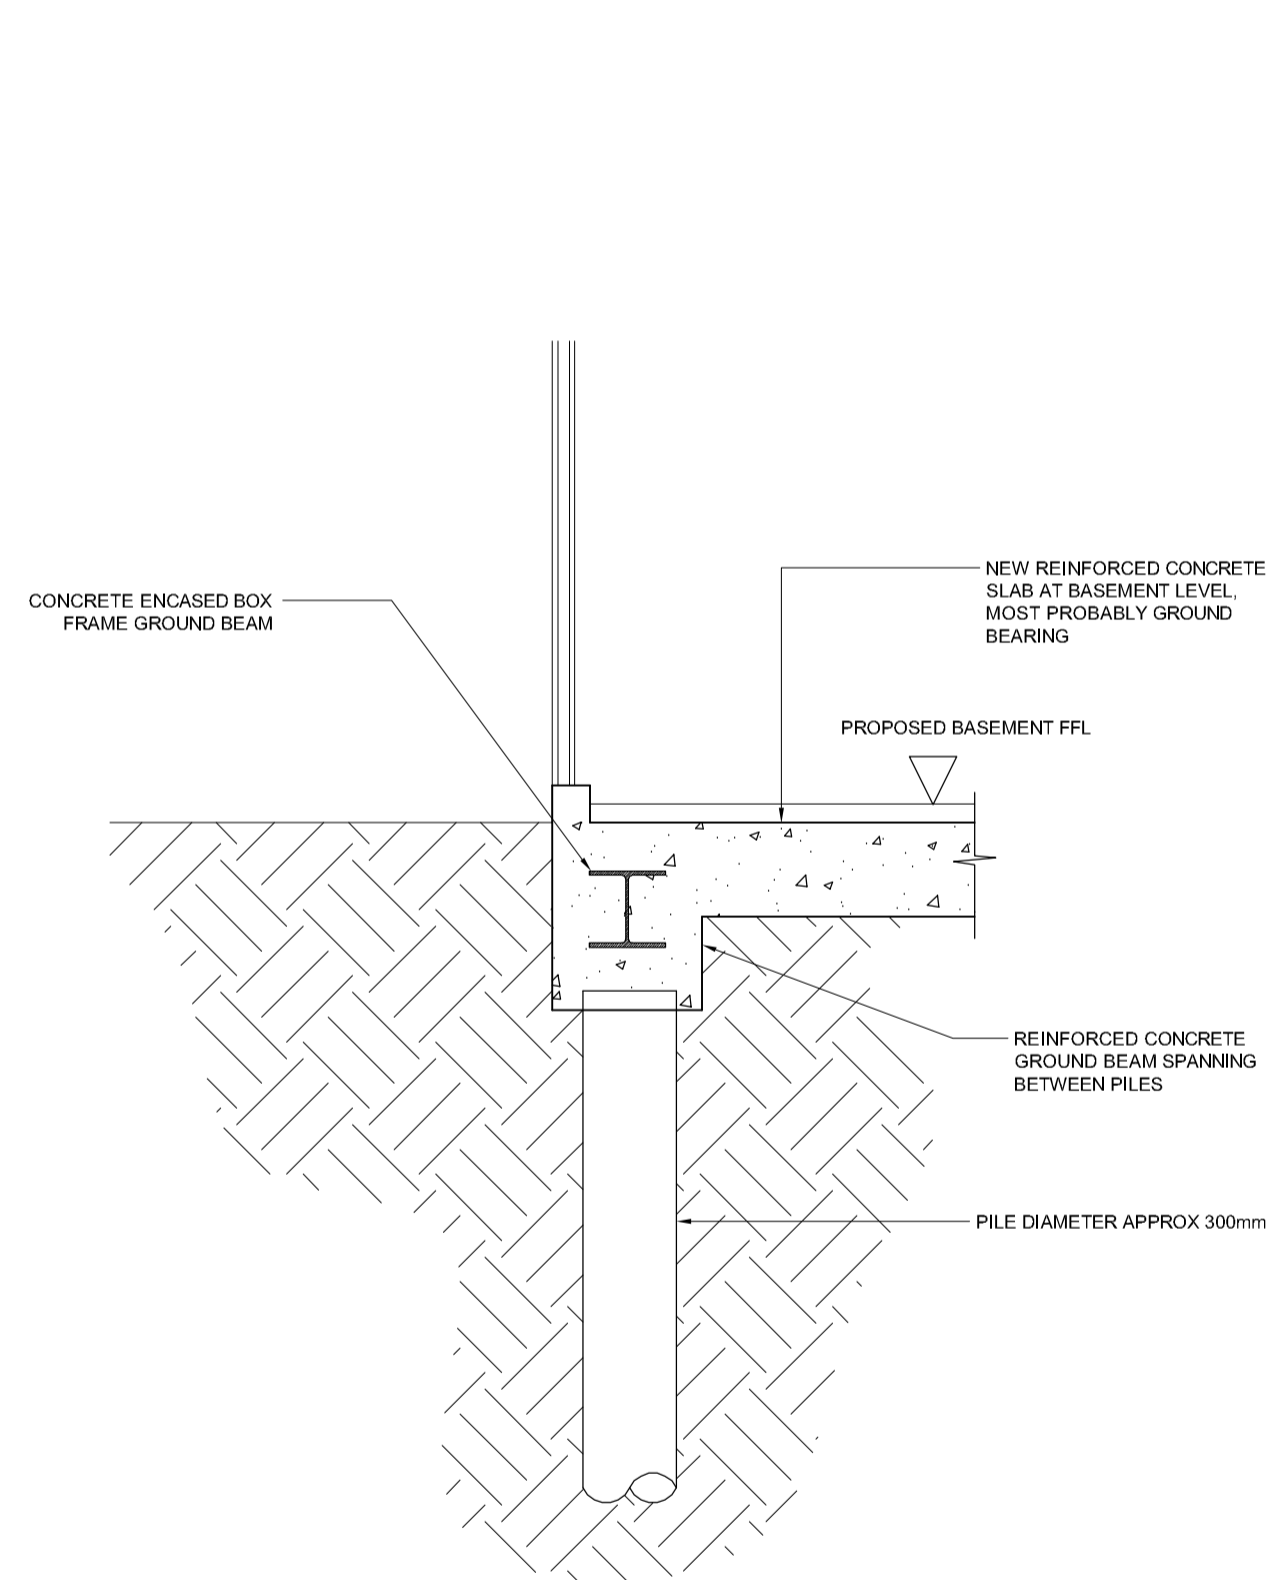

DETAIL 01

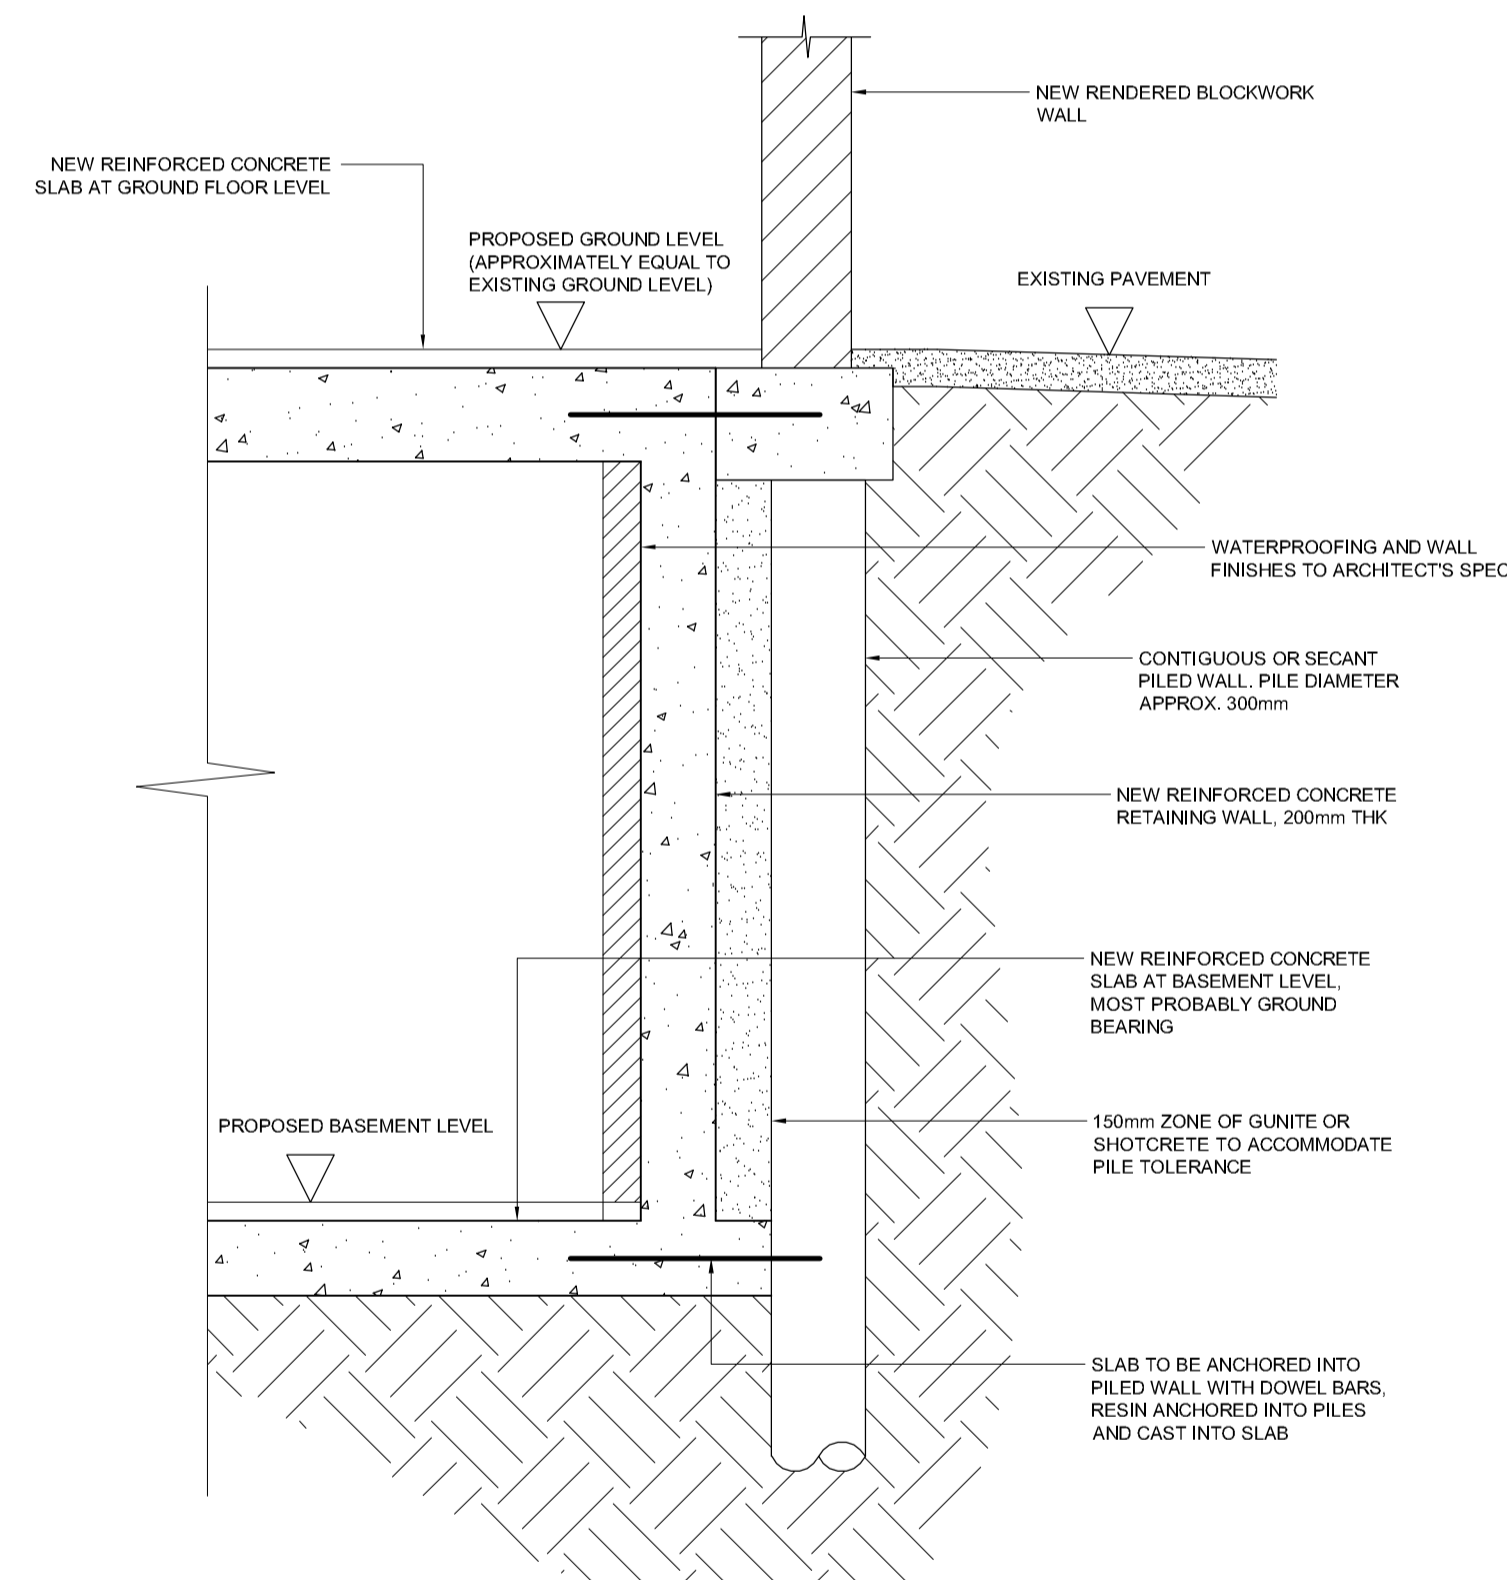

DETAIL 02

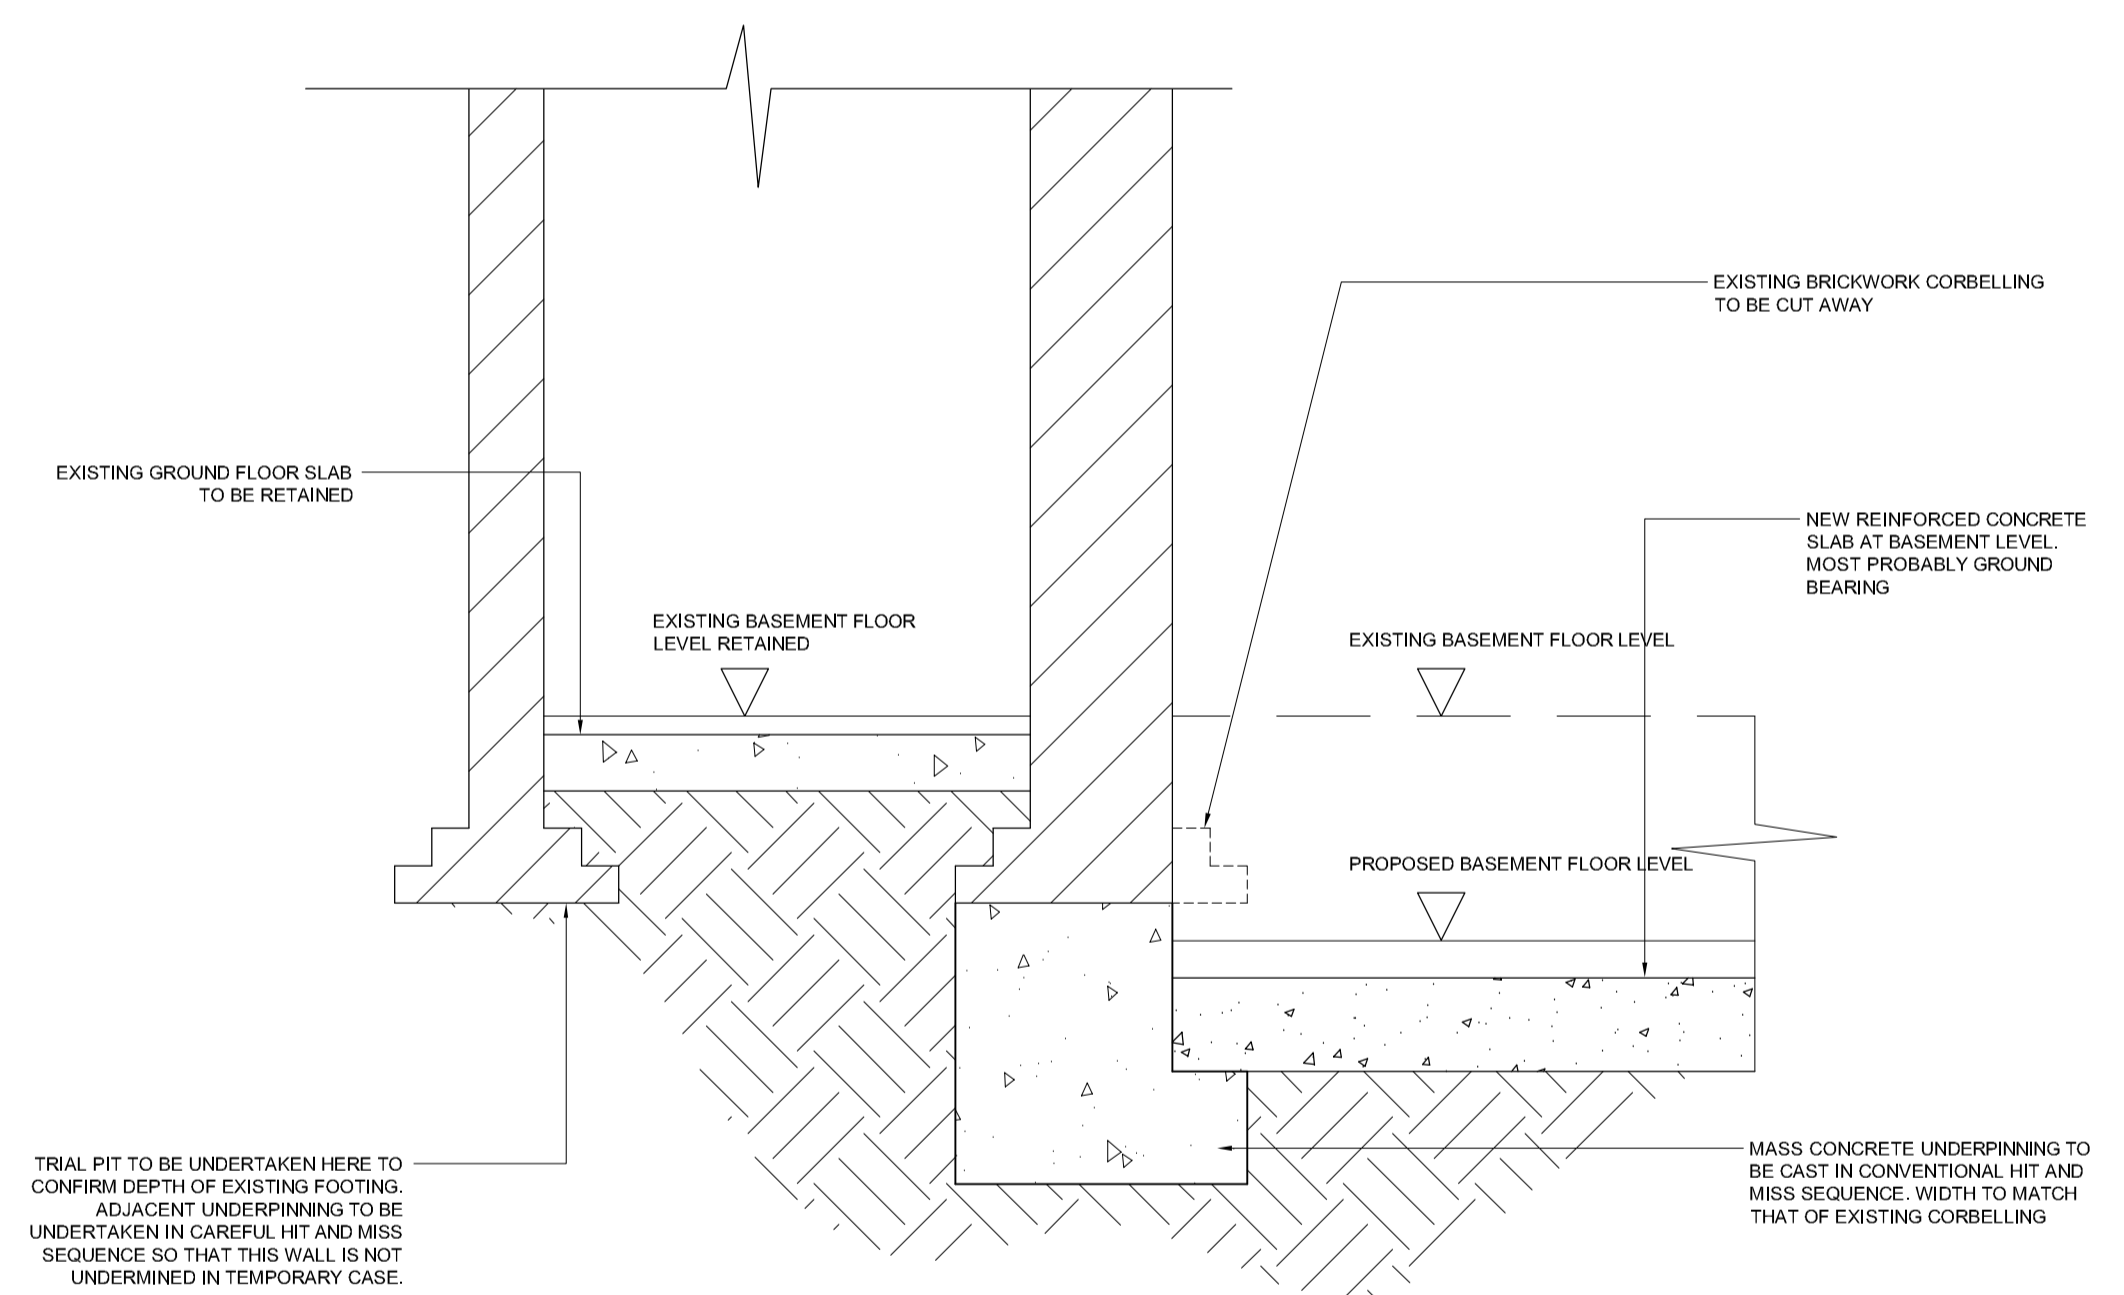

DETAIL 03


NOTE:

THE SITE INVESTIGATION IS CURRENTLY UNDERWAY. DETAILS OF THE GROUND CONDITIONS ARE NOT YET AVAILABLE. ALL INFORMATION SHOWN IS THEREFORE PRELIMINARY.


- ISSUED FOR INFORMATION ONLY DRN: PY |CHK: RS | 13/05/11

FLUID. STRUCTURES
ENGINEERS & TECHNICAL DESIGNERS
Second Floor 21 St. Georges Road London SE1 6ES
Telephone: 020 75827766
Fax: 020 75827848
E-mail: [firstname]@fluidstructures.com
Web: www.fluidstructures.com


Project 36 PARK VILLAGE EAST (SCHEME B)			
Title PROPOSED GROUNDWORK METHODOLOGY - SHEET 1			
Job No: 22888	DRN: PY	Date: APRIL 2011	
Scale: 1:20 @ A1	CHK: RS	DRG. No. SK006	

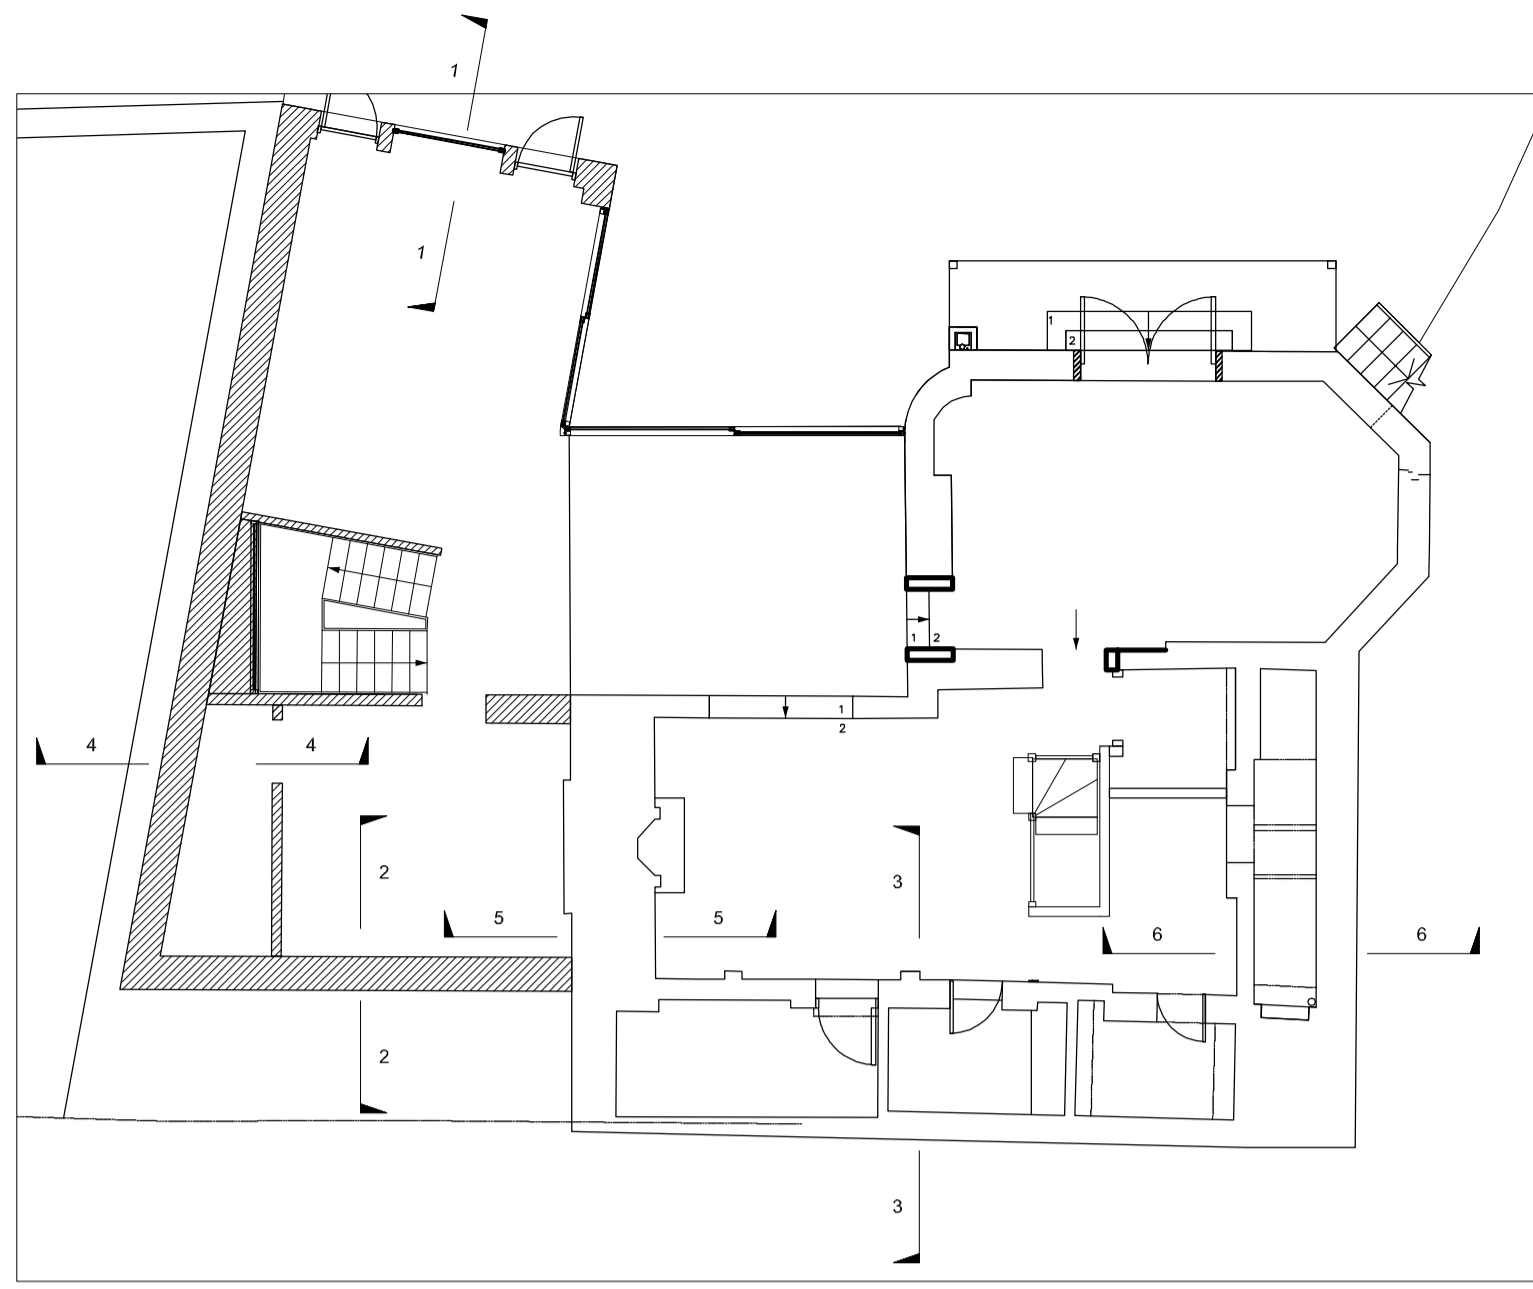


PROPOSED BASEMENT KEY PLAN

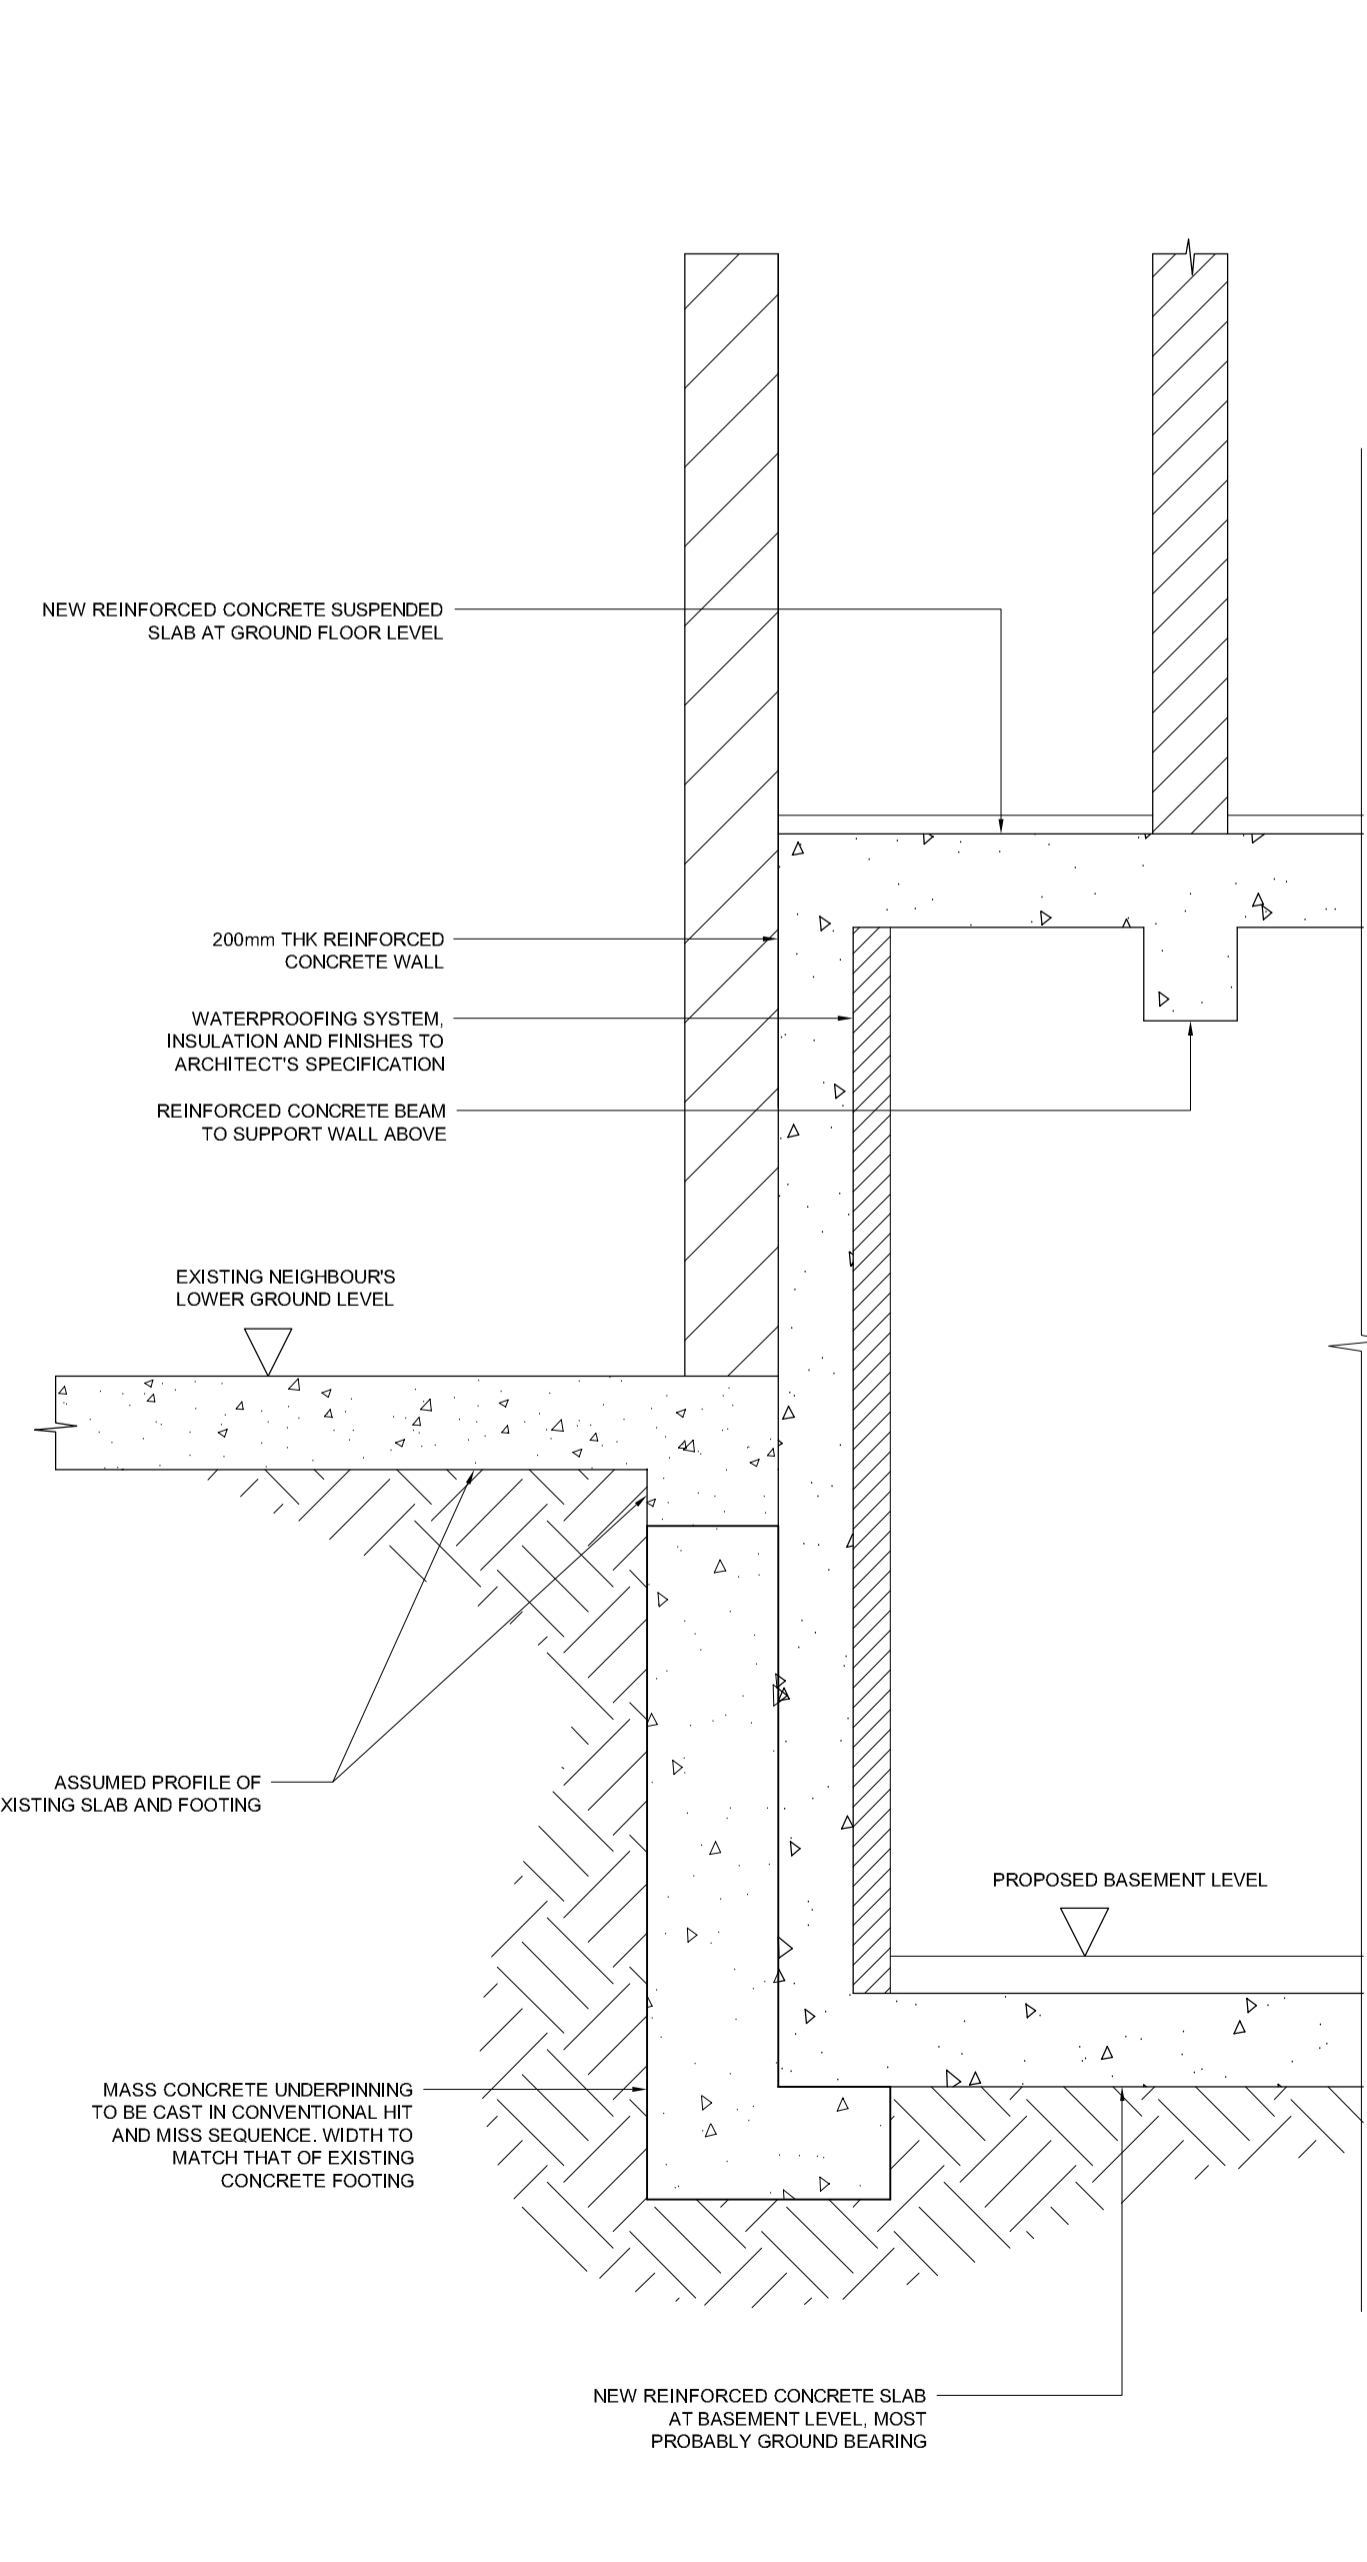

DETAIL 04

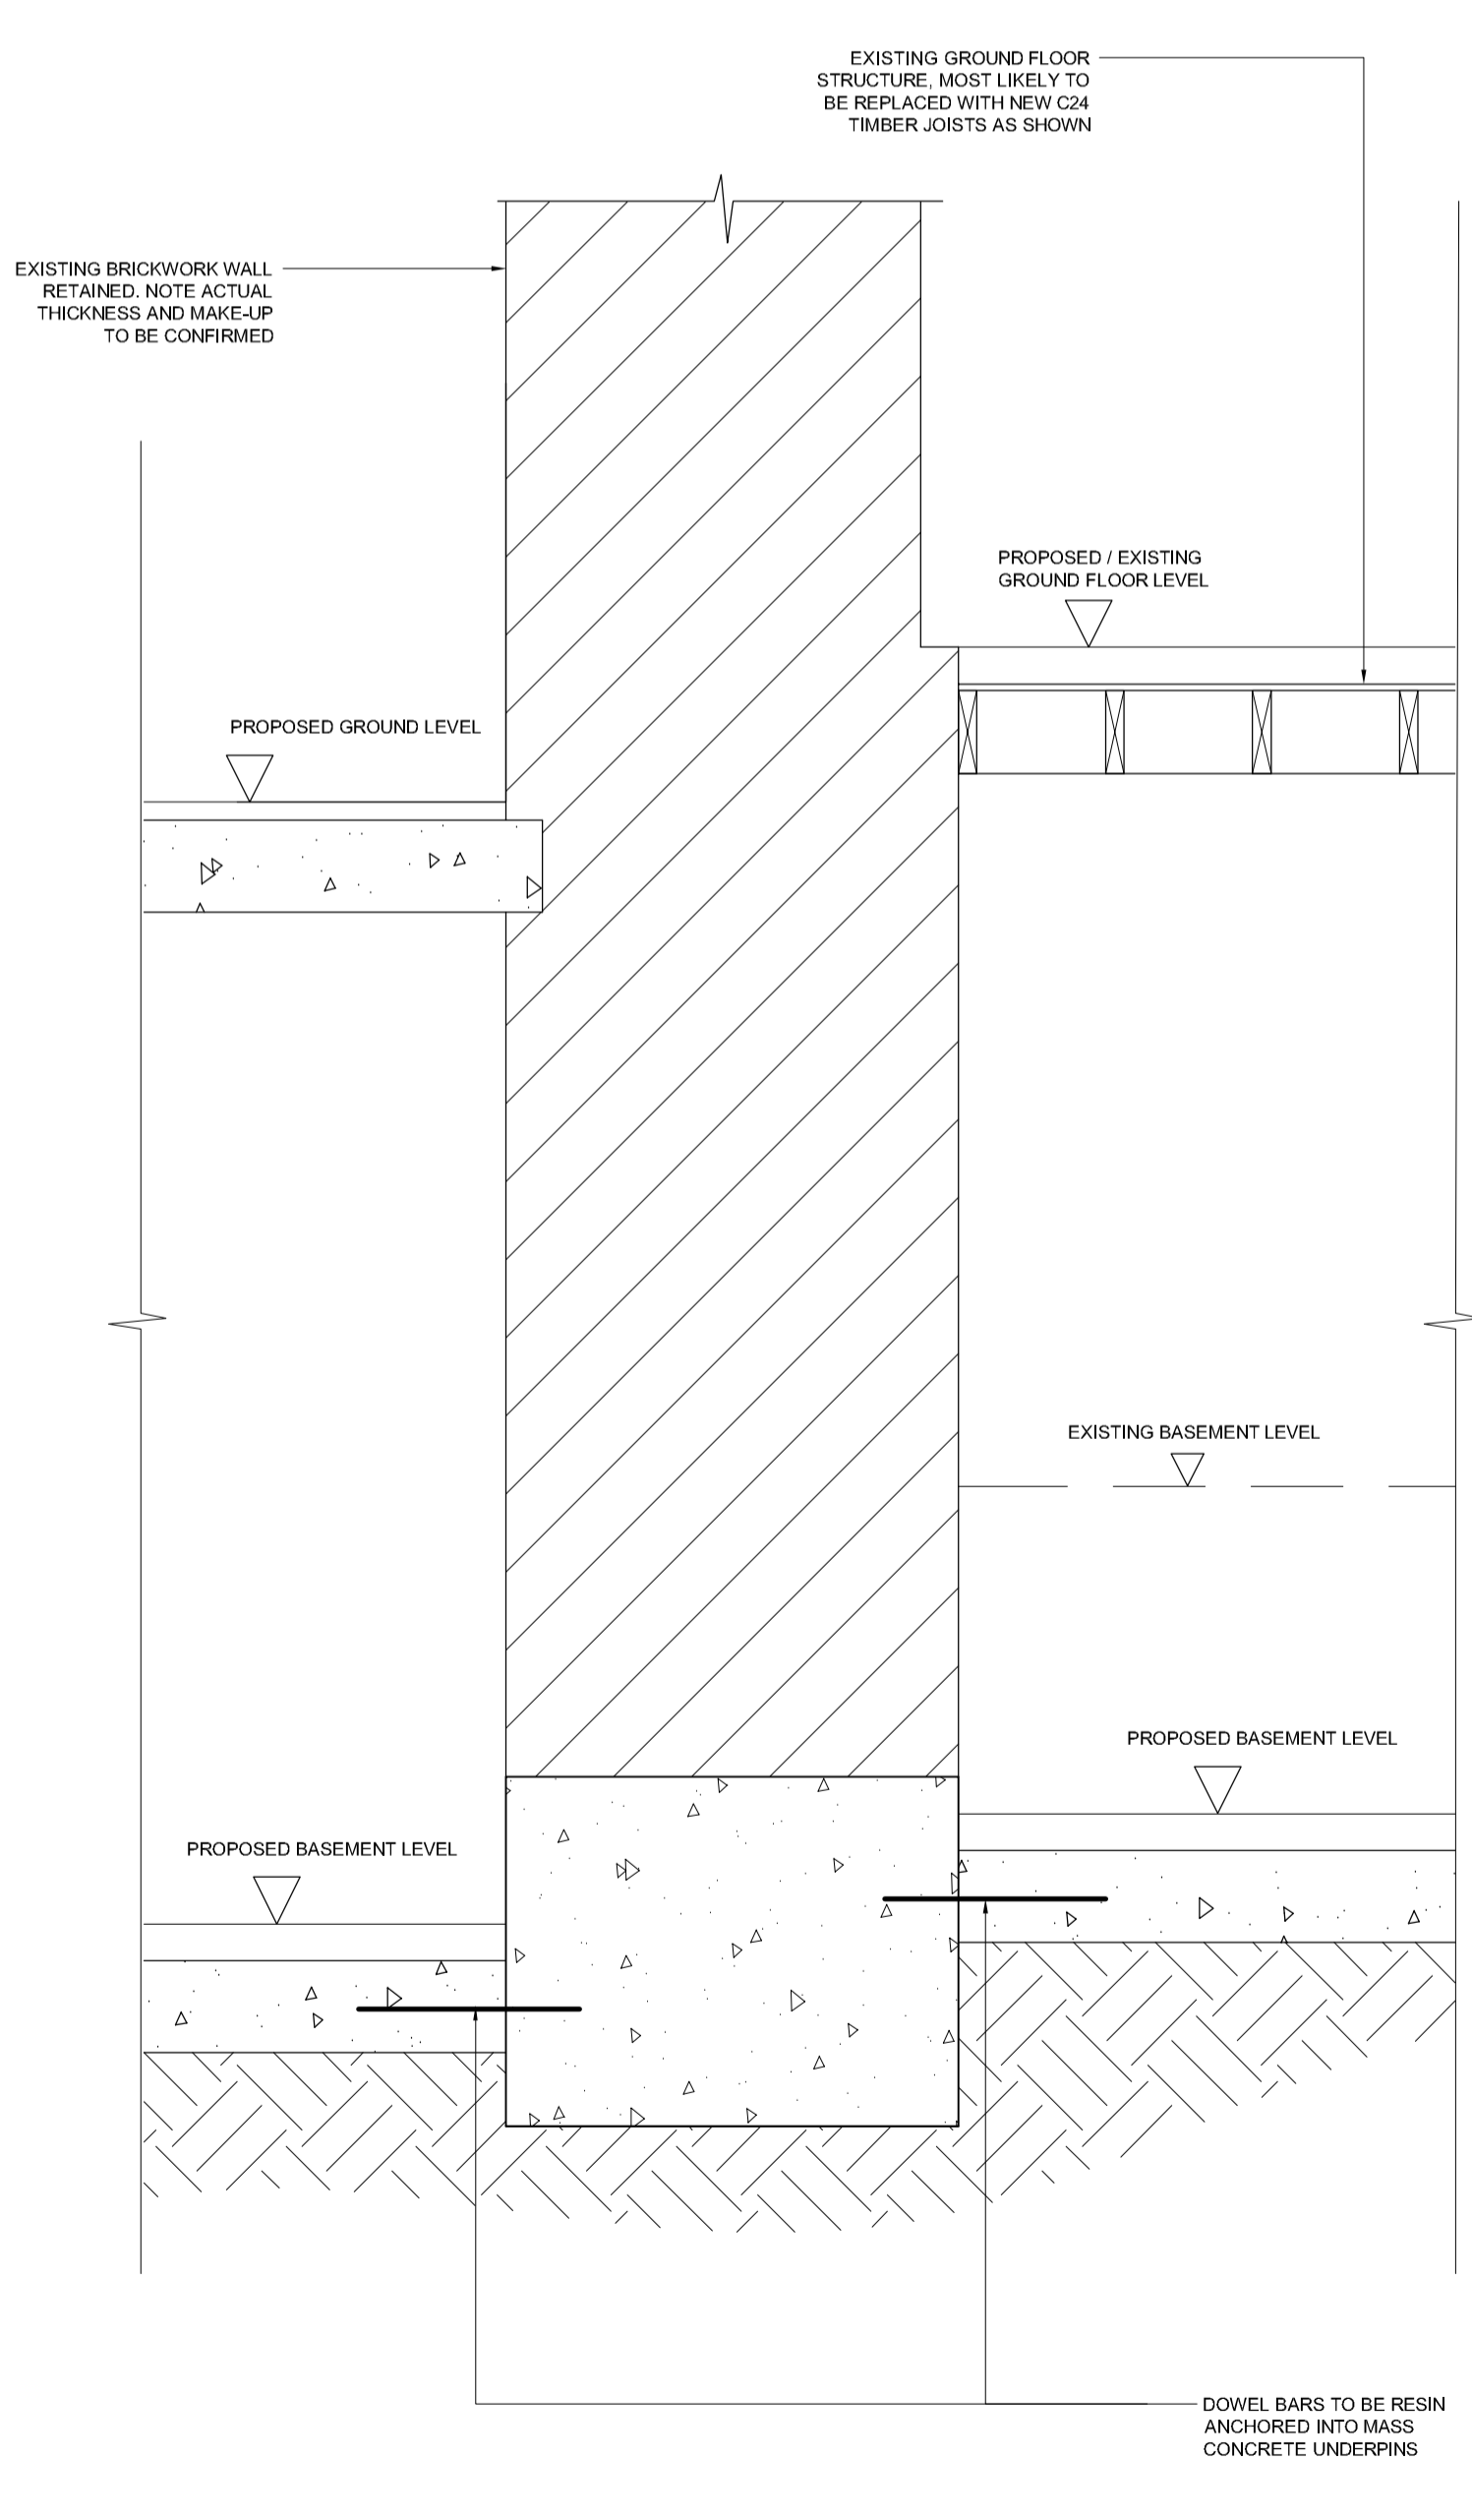


DETAIL 05

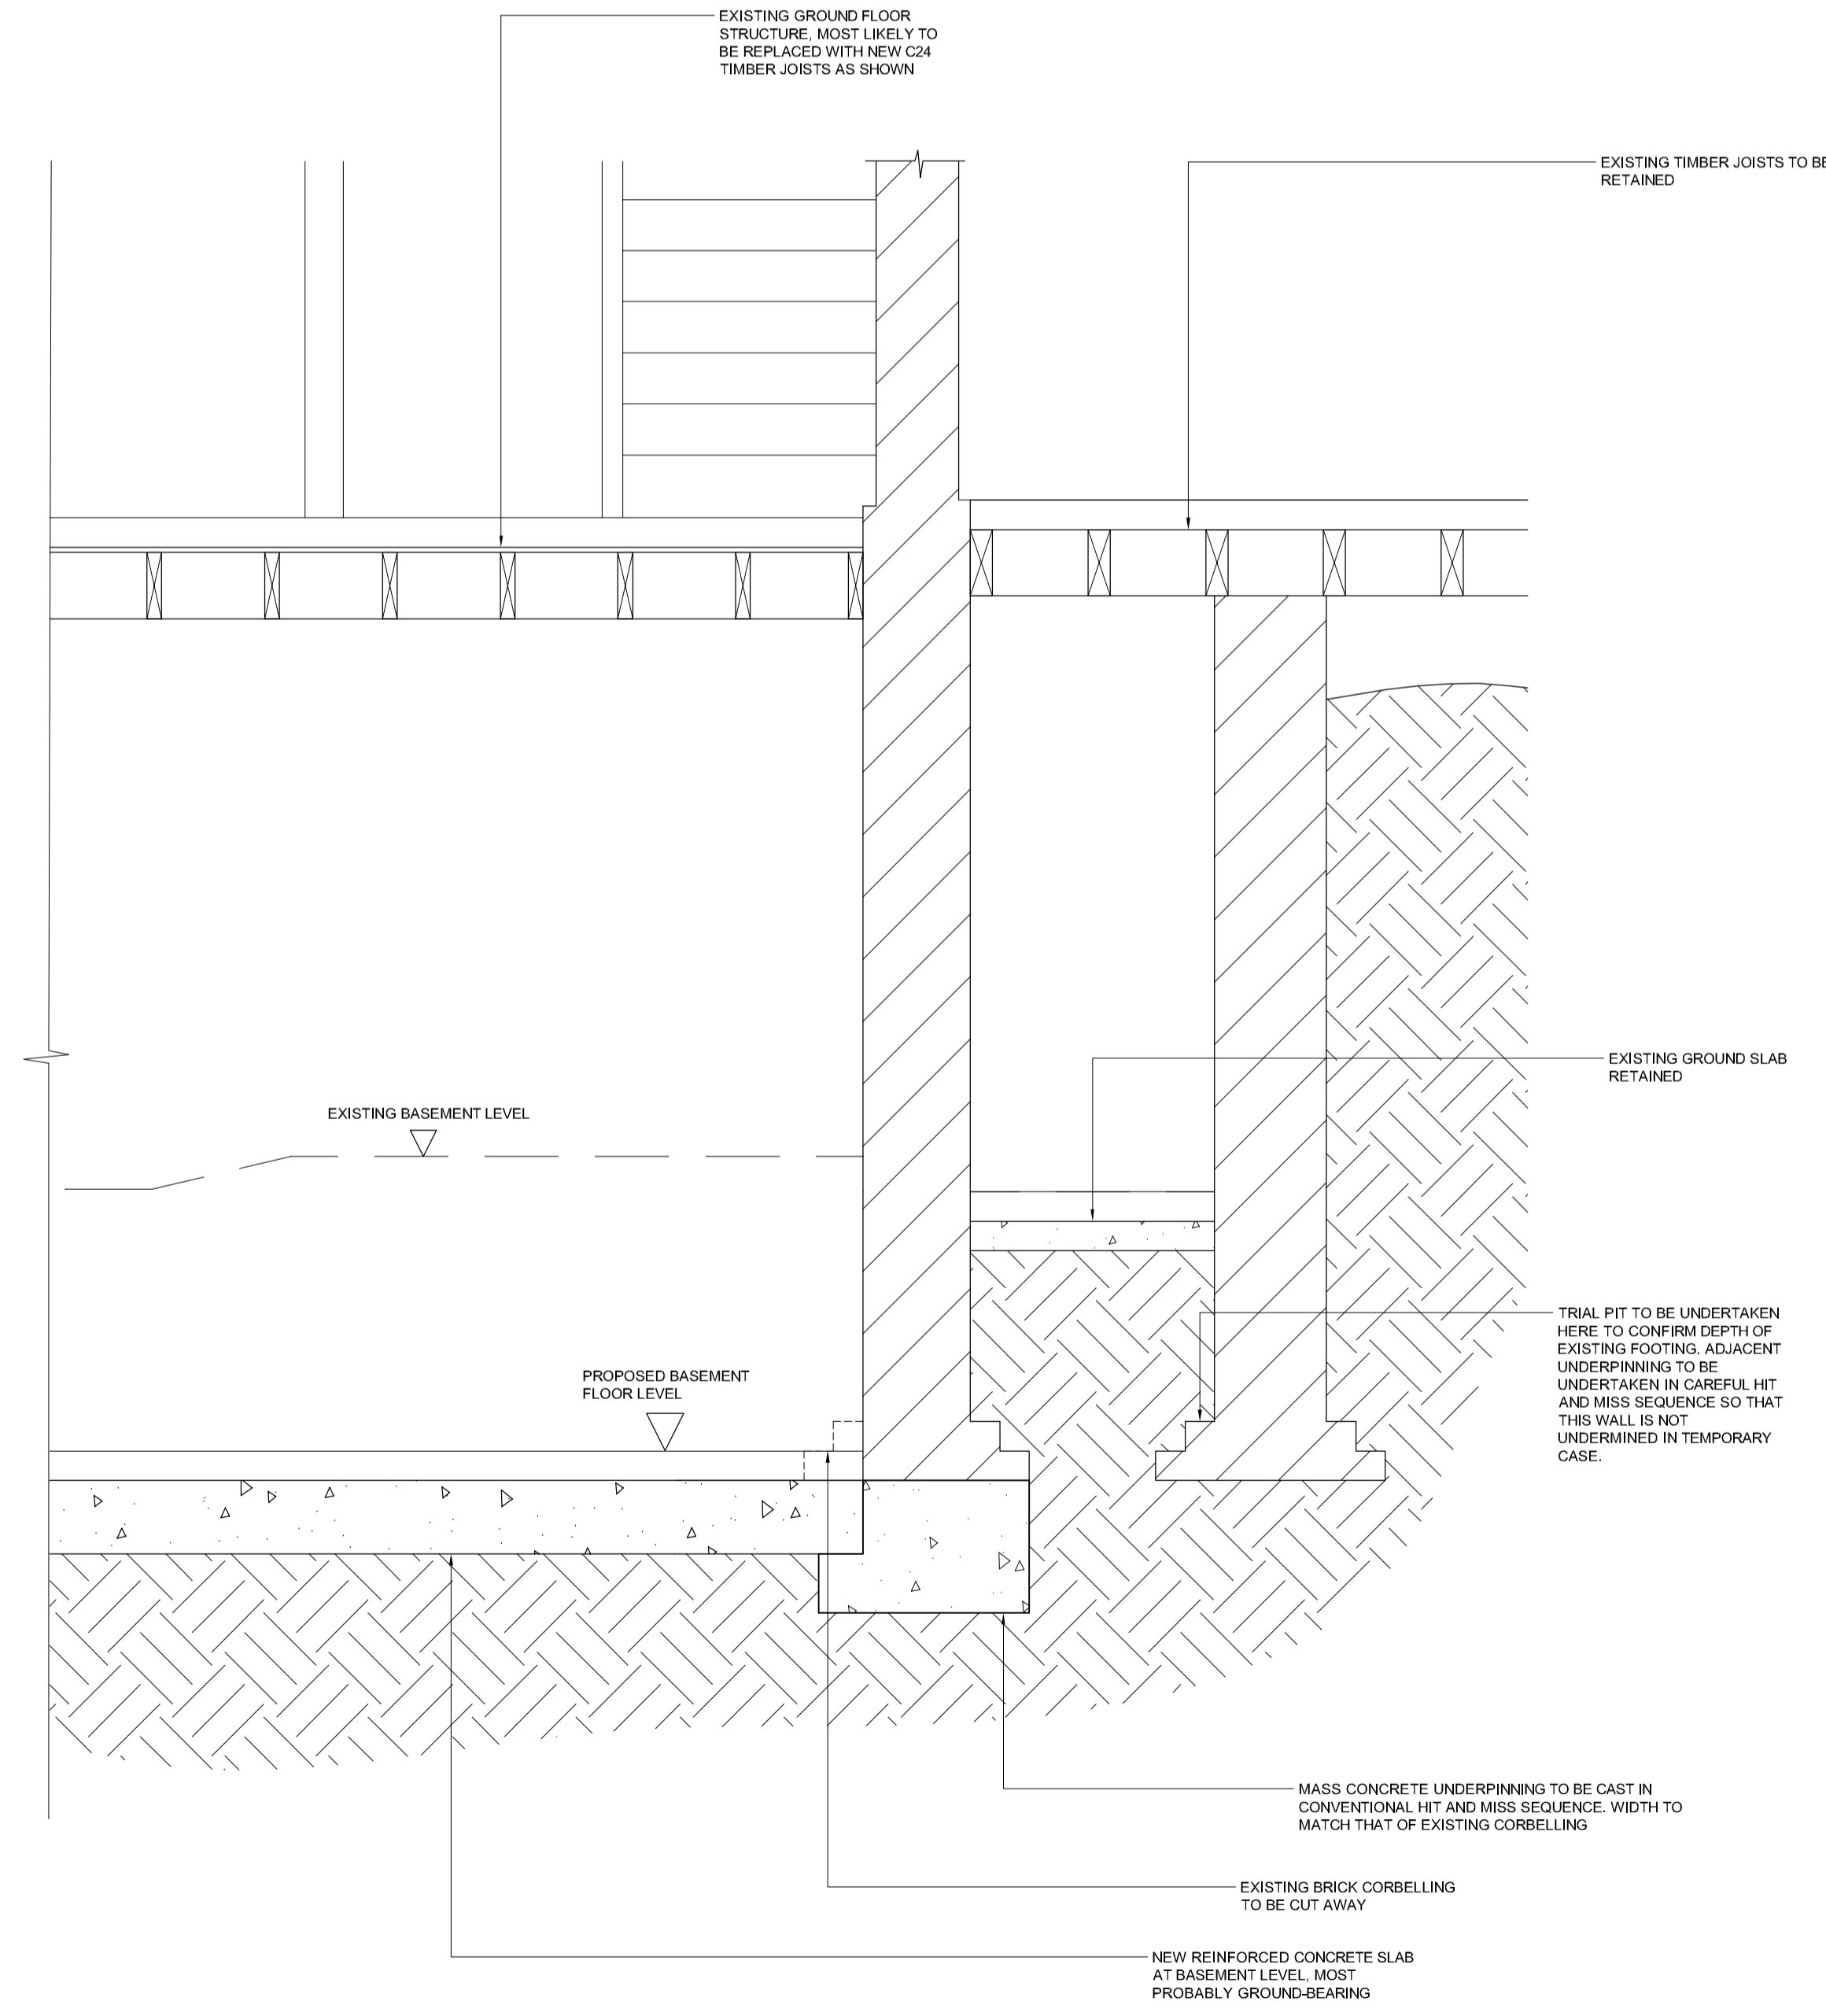

DETAIL 06

NOTE:
THE SITE INVESTIGATION IS CURRENTLY UNDERWAY. DETAILS OF THE GROUND CONDITIONS ARE NOT YET AVAILABLE. ALL INFORMATION SHOWN IS THEREFORE PRELIMINARY.

- ISSUED FOR INFORMATION ONLY DRN: PY |CHK: RS | 13/05/11



FLUID. STRUCTURES
ENGINEERS & TECHNICAL DESIGNERS
Second Floor 21 St. Georges Road London SE1 6ES
Telephone: 020 75827766
Fax: 020 75827848
E-mail: [firstname]@fluidstructures.com
Web: www.fluidstructures.com

Project 36 PARK VILLAGE EAST (SCHEME B)			
Title PROPOSED GROUNDWORK METHODOLOGY - SHEET 2			
Job No: 22888	DRN: PY	Date	APRIL 2011
Scale: 1:20 @ A1	CHK: RS	DRG. No.	SK007