



THIS DRAWING IS PROTECTED BY COPYRIGHT AND MUST NOT BE COPIED OR REPRODUCED WITHOUT THE WRITTEN CONSENT OF CHRIS DYSON ARCHITECTS LIMITED. NO DIMENSIONS ARE TO BE SCALED FROM THIS DRAWING. ALL DIMENSIONS AND LEVELS TO BE CHECKED ON SITE. NORTH POINTS SHOWN ARE INDICATIVE.

SITE SPECIFIC HAZARDS
 IN ACCORDANCE WITH THE REQUIREMENTS OF THE COM REGULATIONS 2007 THE FOLLOWING SIGNIFICANT RESIDUAL HAZARDS HAVE NOT BEEN ISSUED OUT OF THIS PROJECT AND MUST BE TAKEN INTO CONSIDERATION BY CONTRACTORS PLANNING TO UNDERTAKE THE WORKS SHOWN ON THIS DRAWING.

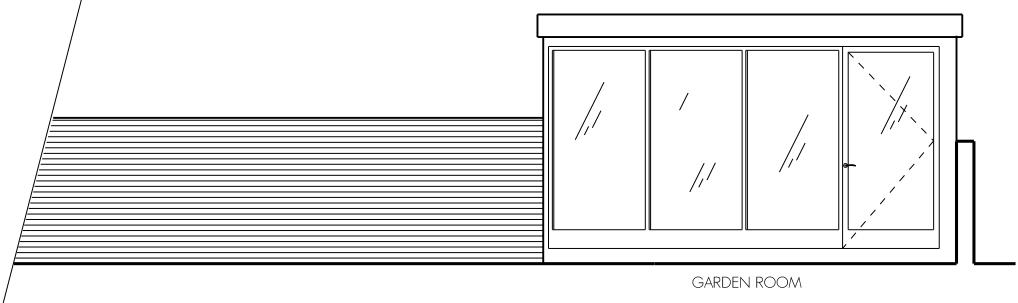

GARDEN ROOM

1 PROPOSED SIDE ELEVATION
1:50

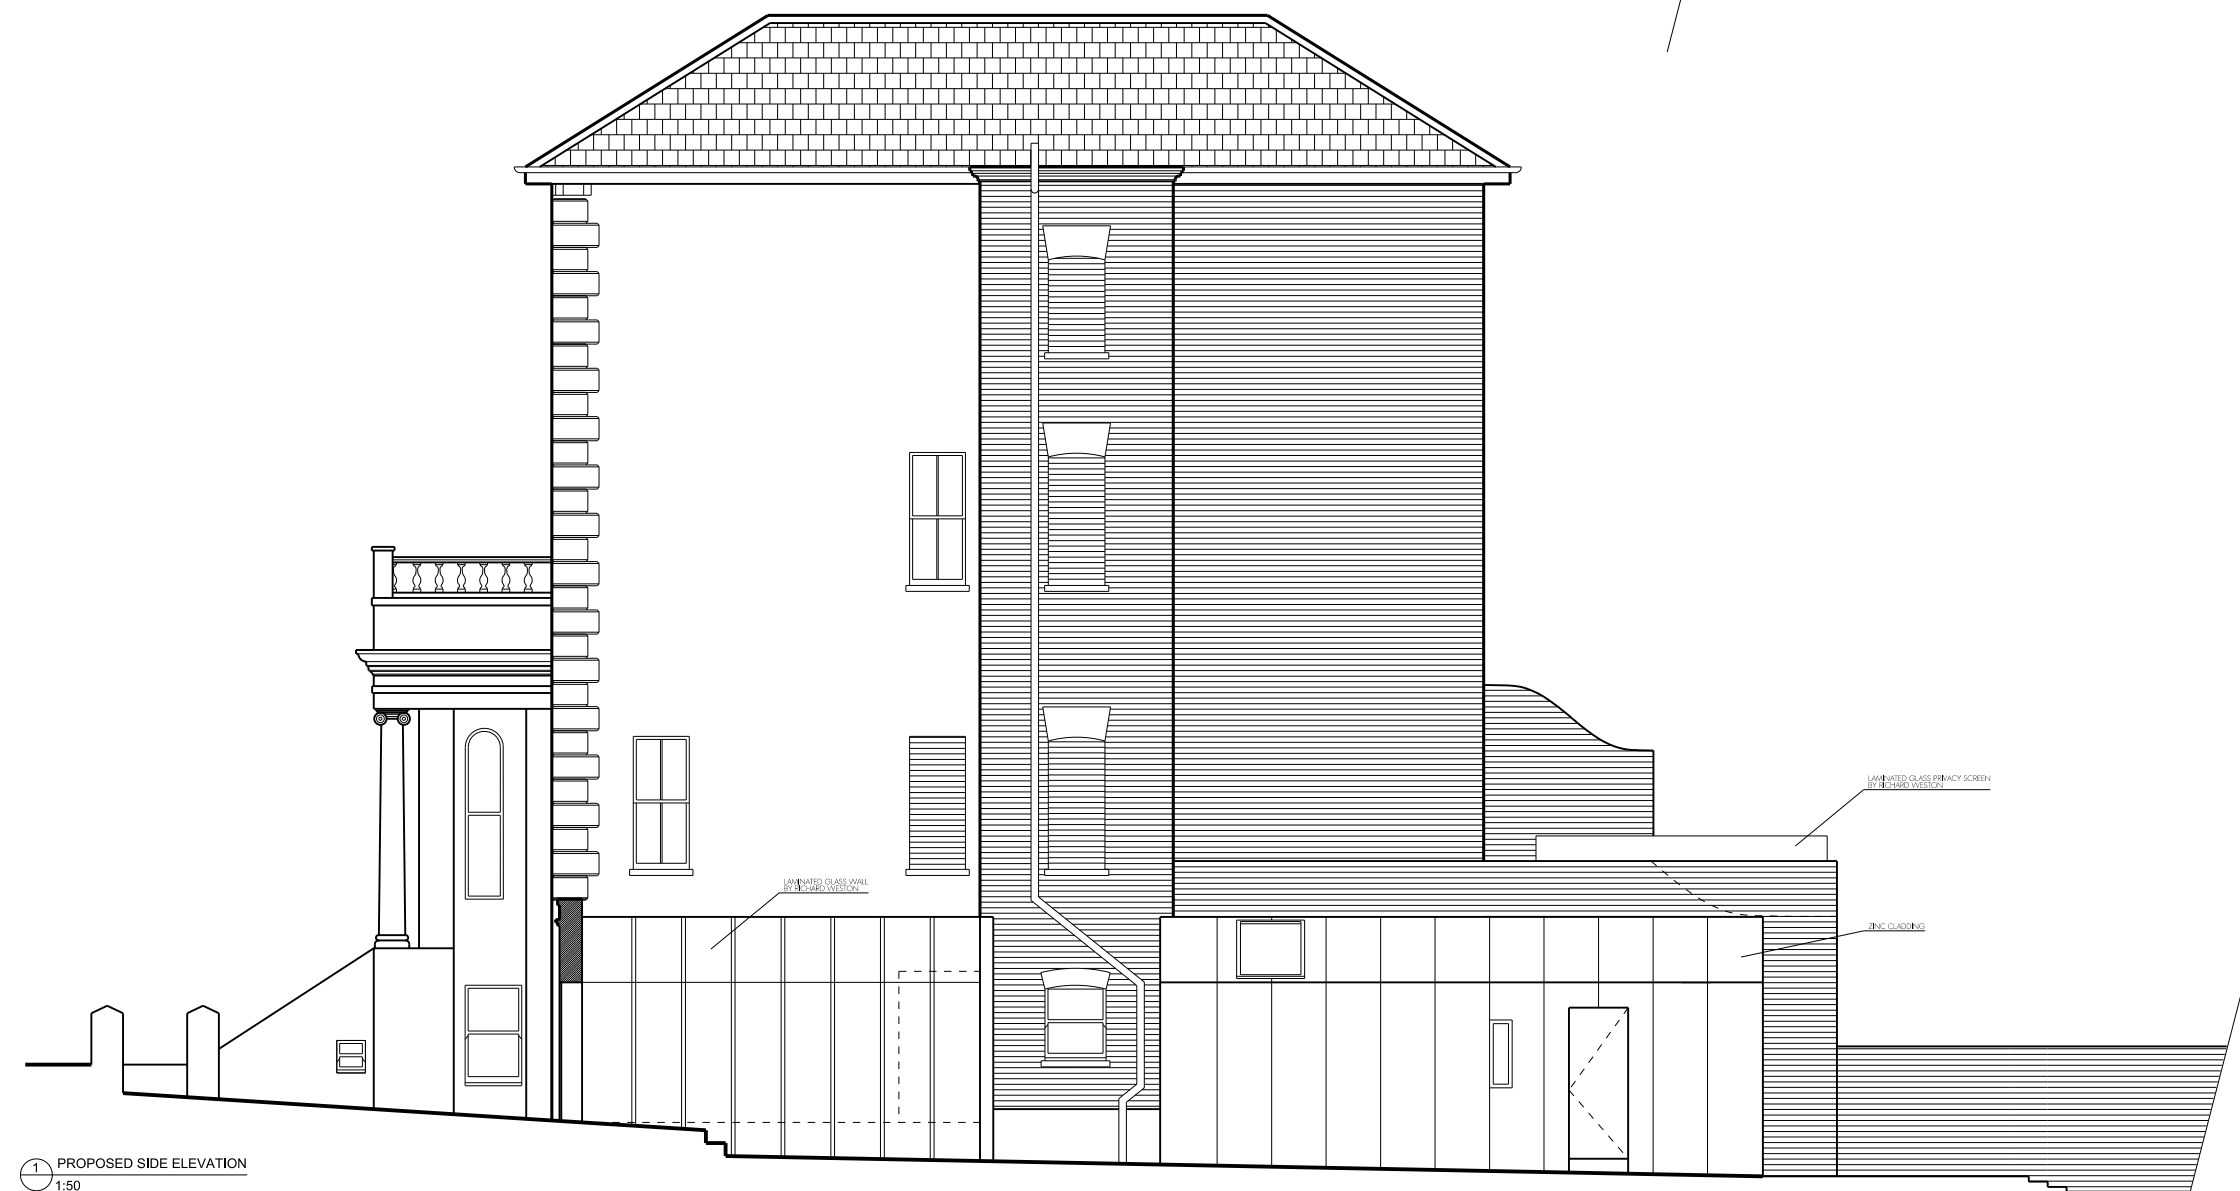

1 PROPOSED SIDE ELEVATION
1:50

GLAZED

ZINC CLADDING

01	27.05.2011	PLANNING REVISION	LG
REV	DATE	NOTES	INIT.
PROJECT			
31a BUCKLAND CRESCENT			
DRAWING TITLE			
PROPOSED SIDE ELEVATION			
STATUS			
DATE	DRAWN	CHECK	SCALE @ A1
30NOV2010	TPG	LG	1:50
PROJECT NUMBER	UNIT / BLOCK	CU/SFB CODE	TYPE & REVISION NUMBER LETTER
DRAWING NO.			
A1102			

CHRIS DYSON ARCHITECTS
 11 PRINCELET STREET
 SPITALFIELDS
 LONDON E1 6QH
 T: 020 7247 1816
 F: 020 7317 6082
 W: www.chrisdyson.co.uk