


ELEVATION - AS EXISTING

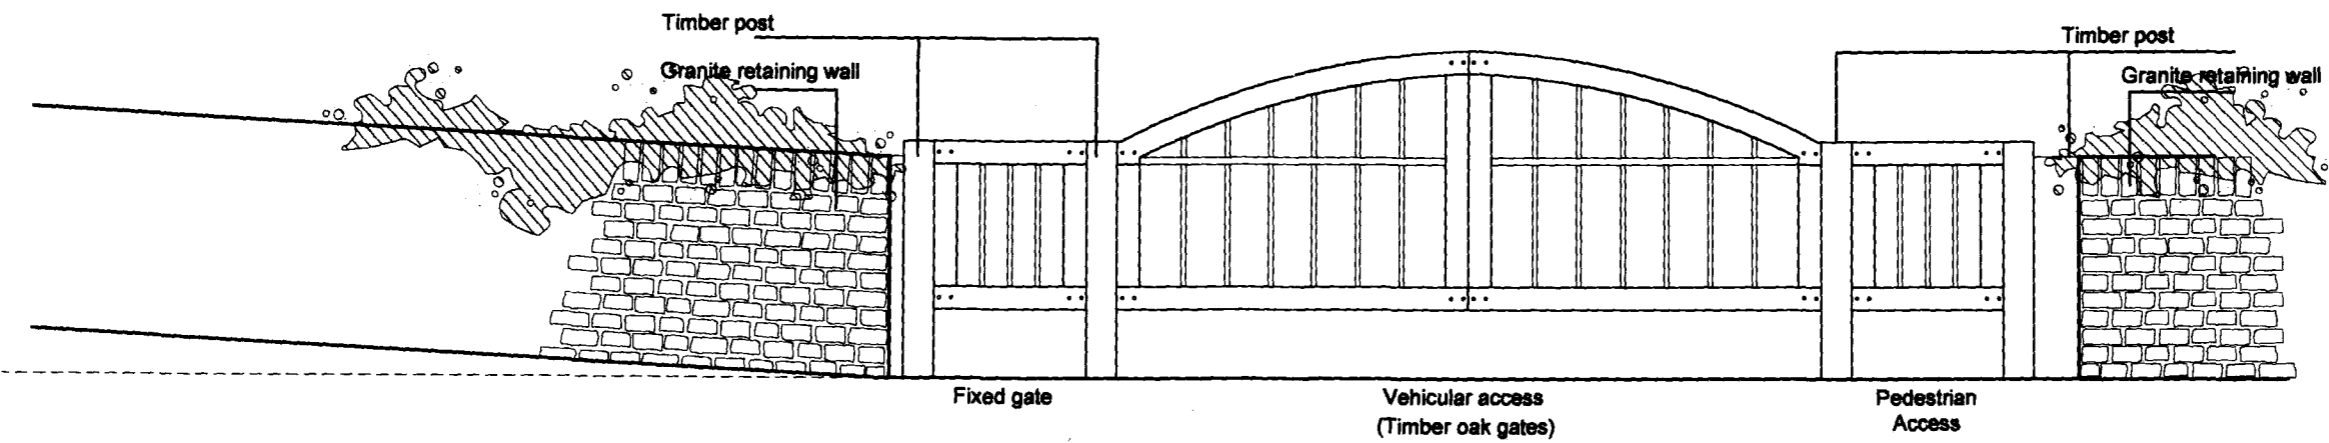

ELEVATION - PROPOSED

PLANNING

DO NOT SCALE FROM THIS DRAWING - Verify all dimensions on site

PKS architects	sheet 1 - 4 TELEGRAPH HILL		title ENTRANCE GATE - PROPOSED & AS EXISTING ELEV	
	scale 1:50 @ A3	author FC	date 18.06.10	sheet 718
	project 718-HW-03			page P1