
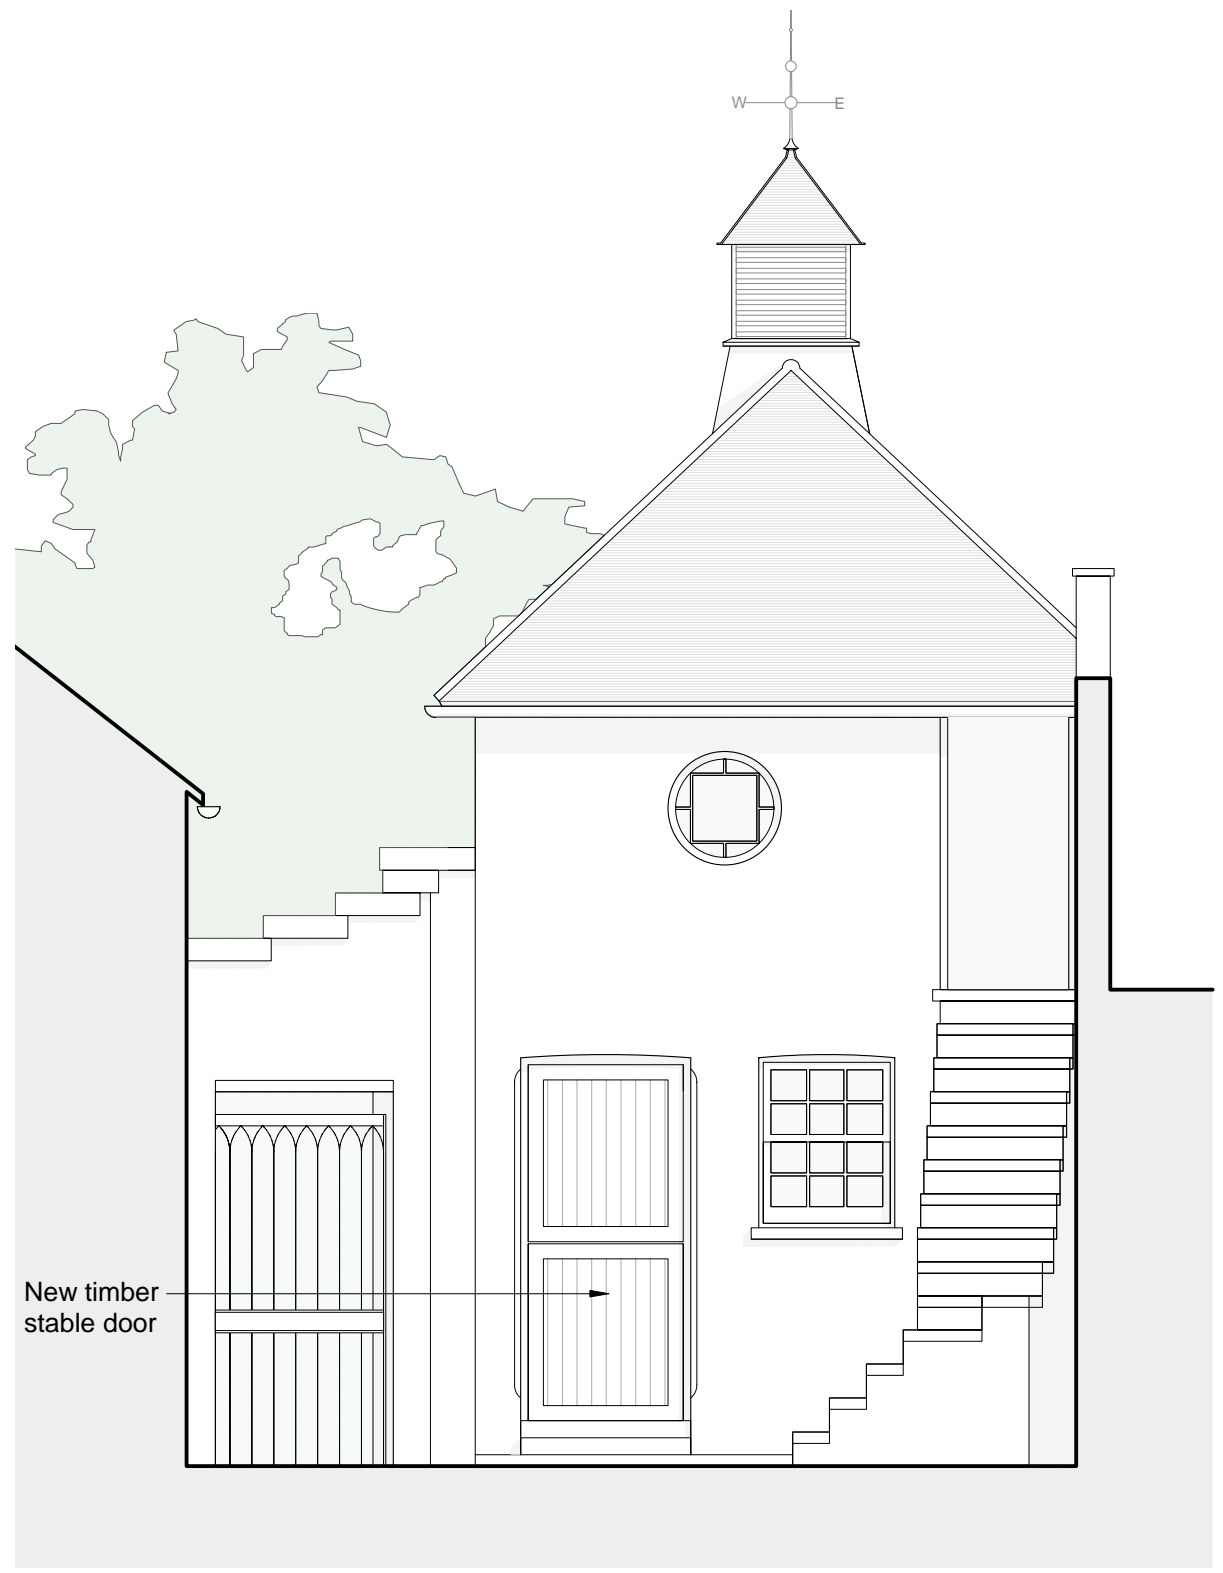
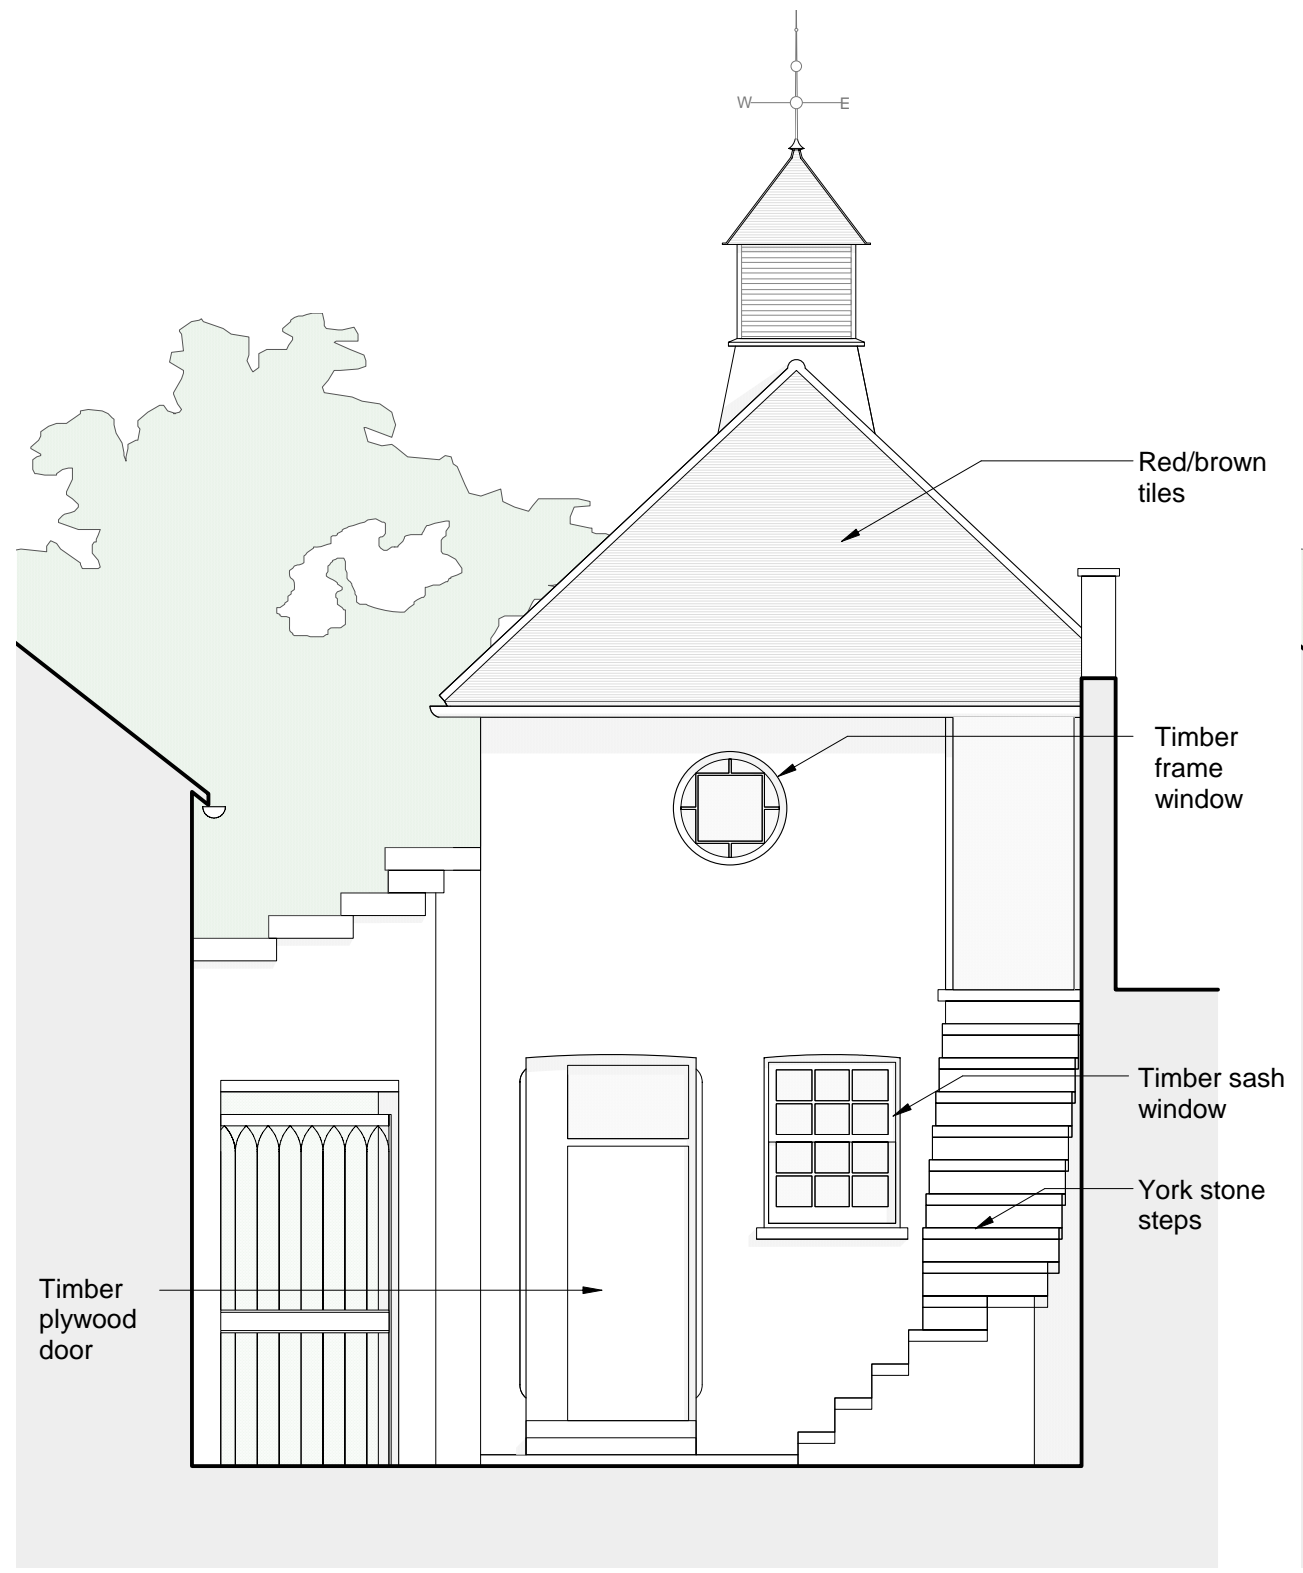


**Notes**  
 This drawing is not to be used for any purposes without the express permission of the Architect. Do not scale from the drawing. All dimensions are to be checked on site. The architect must be informed of any discrepancies prior to construction.

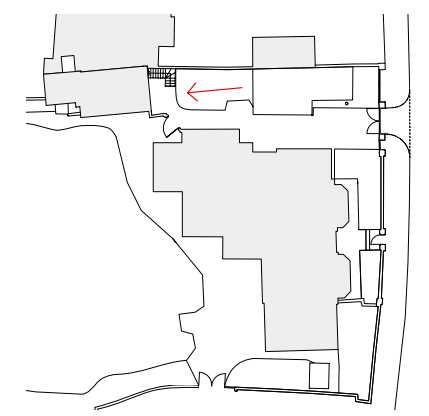

**01** ELEVATION OF STABLE BLOCK  
 A0144 EXISTING 1:50

**02** ELEVATION OF STABLE BLOCK  
 A0144 PROPOSED 1:50

Revision

**CANAWAY FLEMING ARCHITECTS**

Canaway Fleming Architects Ltd  
 1 Dyers Buildings  
 London EC1N 2JT

T: 020 7430 2262  
 F: 020 7430 2274  
 E: mailbox@canawayfleming.com

Client **Mr. & Mrs. Trainer**

Project **Wildwood Lodge, North End  
 New Extension and Alterations**

Drawing Title **Stable building**

Date **July 2006** Scale **1:50 @ A3**

Project	Origin	No	Revision
<b>025</b>	<b>A</b>	<b>0144</b>	<b>-</b>
Status	Drawn	Checked	
<b>PLANNING</b>	<b>AR</b>	<b>MC</b>	