



view of balcony from Hall as existing

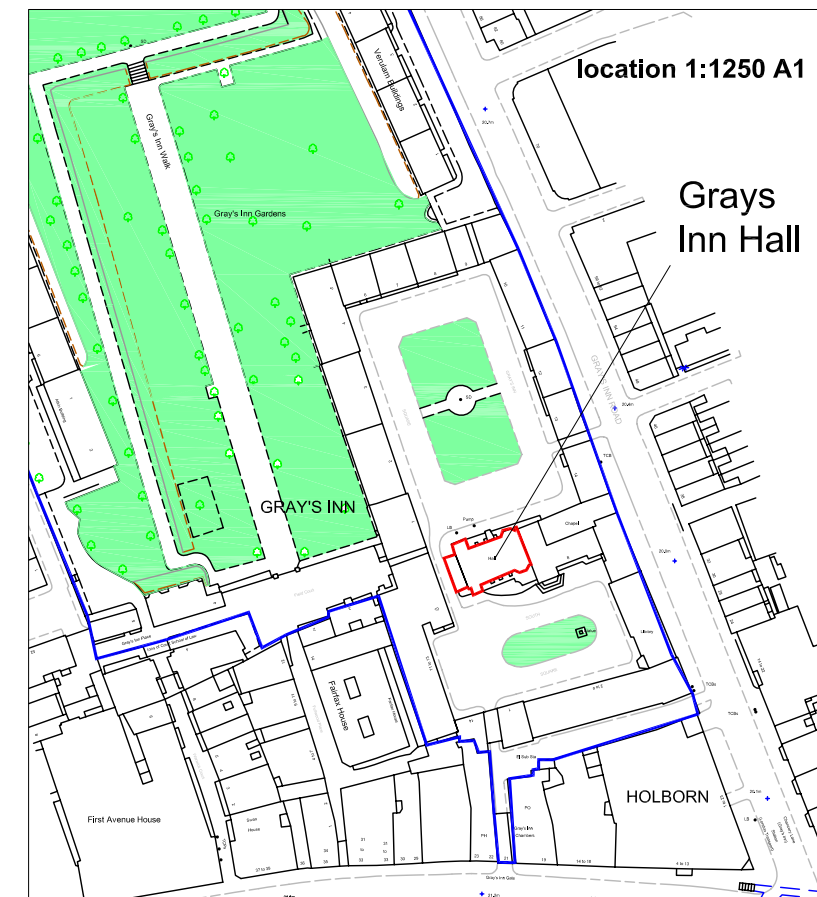

notes

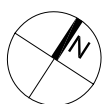

do not scale from this drawing  
check all dimensions on site before construction

no.	date	revision & issue
planning		

planning

**Feilden + Mawson**

21-27 Lamb Conduit Street, London WC1N 3BD  
Email: london@feildenandmawson.com

tel 020 7841 1980 fax 020 7841 1981  
www.feildenandmawson.com

client Honourable Society of Grays Inn

job Grays Inn  
strengthening the Hall balcony handrail

scale 1:100 drawn HJF date 26.10.10  
paper size A3 checked CADfile...  
job no. 6900 dwg no. 070 rev no. D00