



1:20 detail section through railings - Proposed

1:20 detail elevation showing railings - Proposed

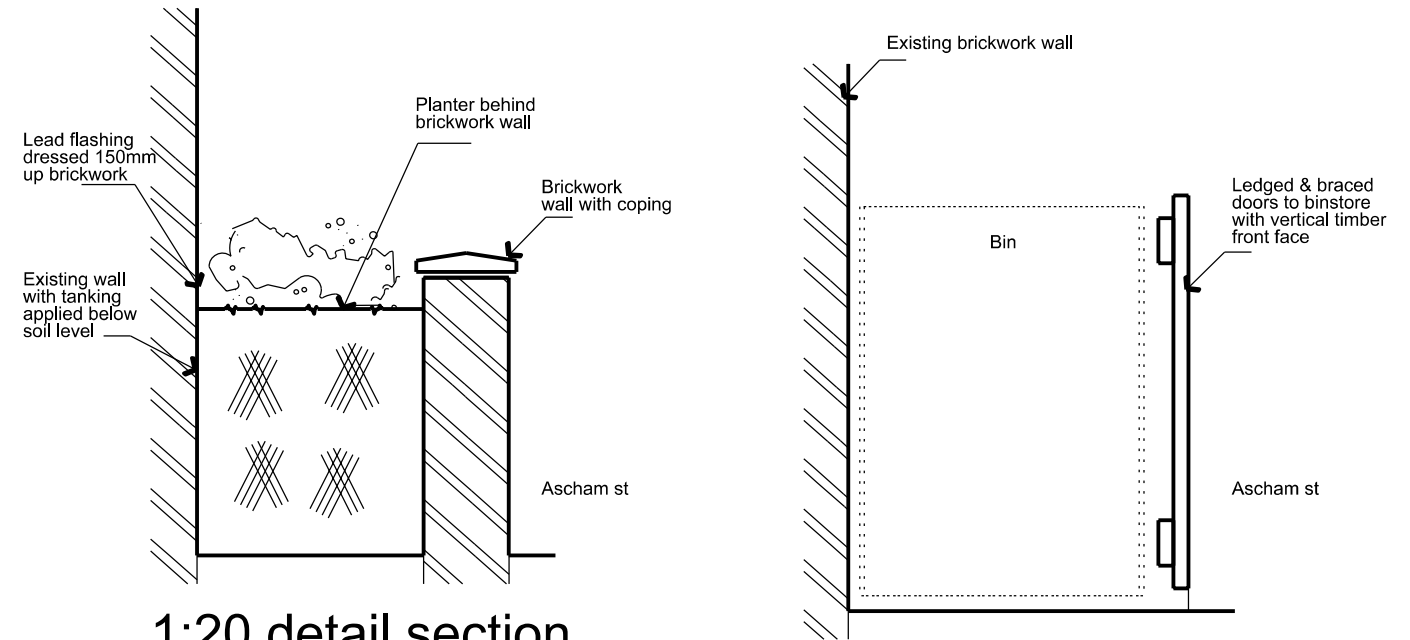


1:20 detail section through retaining wall & planter - Proposed

1:20 detail section through binstore - Proposed

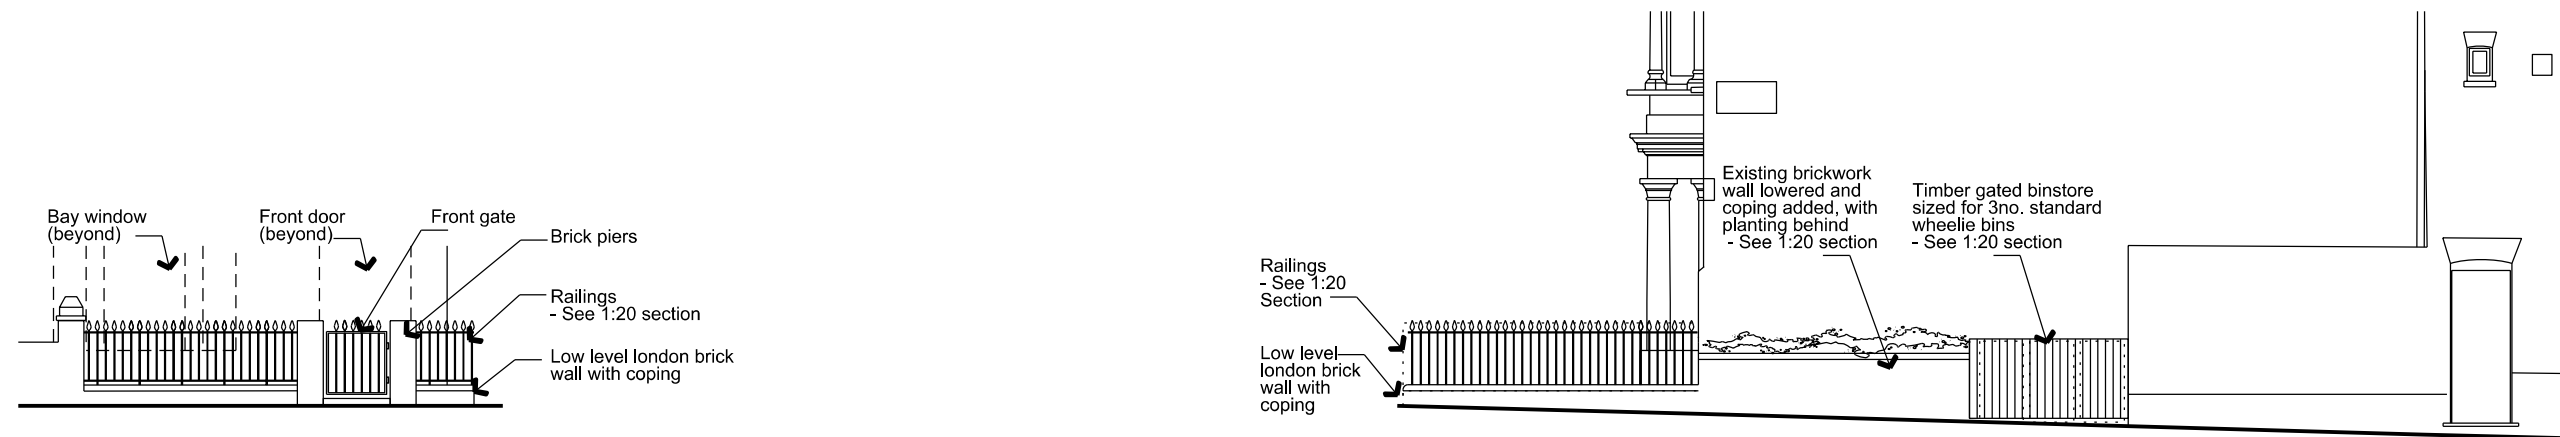

Elevation of Front Wall- Proposed 1:100

Side Elevation - Proposed 1:100

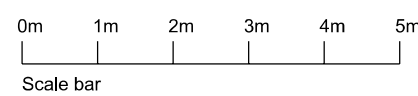

Do not scale from this drawing. Use figured dimensions only. Figured dimensions are in millimetres. All levels are in metres. All dimensions and levels shall be verified on site before proceeding with works. Detailed site survey to be carried out to verify positions and level relationships with site features and ordnance survey. The architect must be notified of any discrepancy. Where building components are described in the specification as contractor designed, "construction" information relating to those components on this drawing represents design intent only

REV	DATE	DESCRIPTION	REV	DATE	DESCRIPTION

James Halsall Design
james.halsall@hotmail.com

35 LADY MARGARET ROAD, LONDON
NW5 2NG

P04 Proposed side wall & railings

For Planning
1:100@A2