

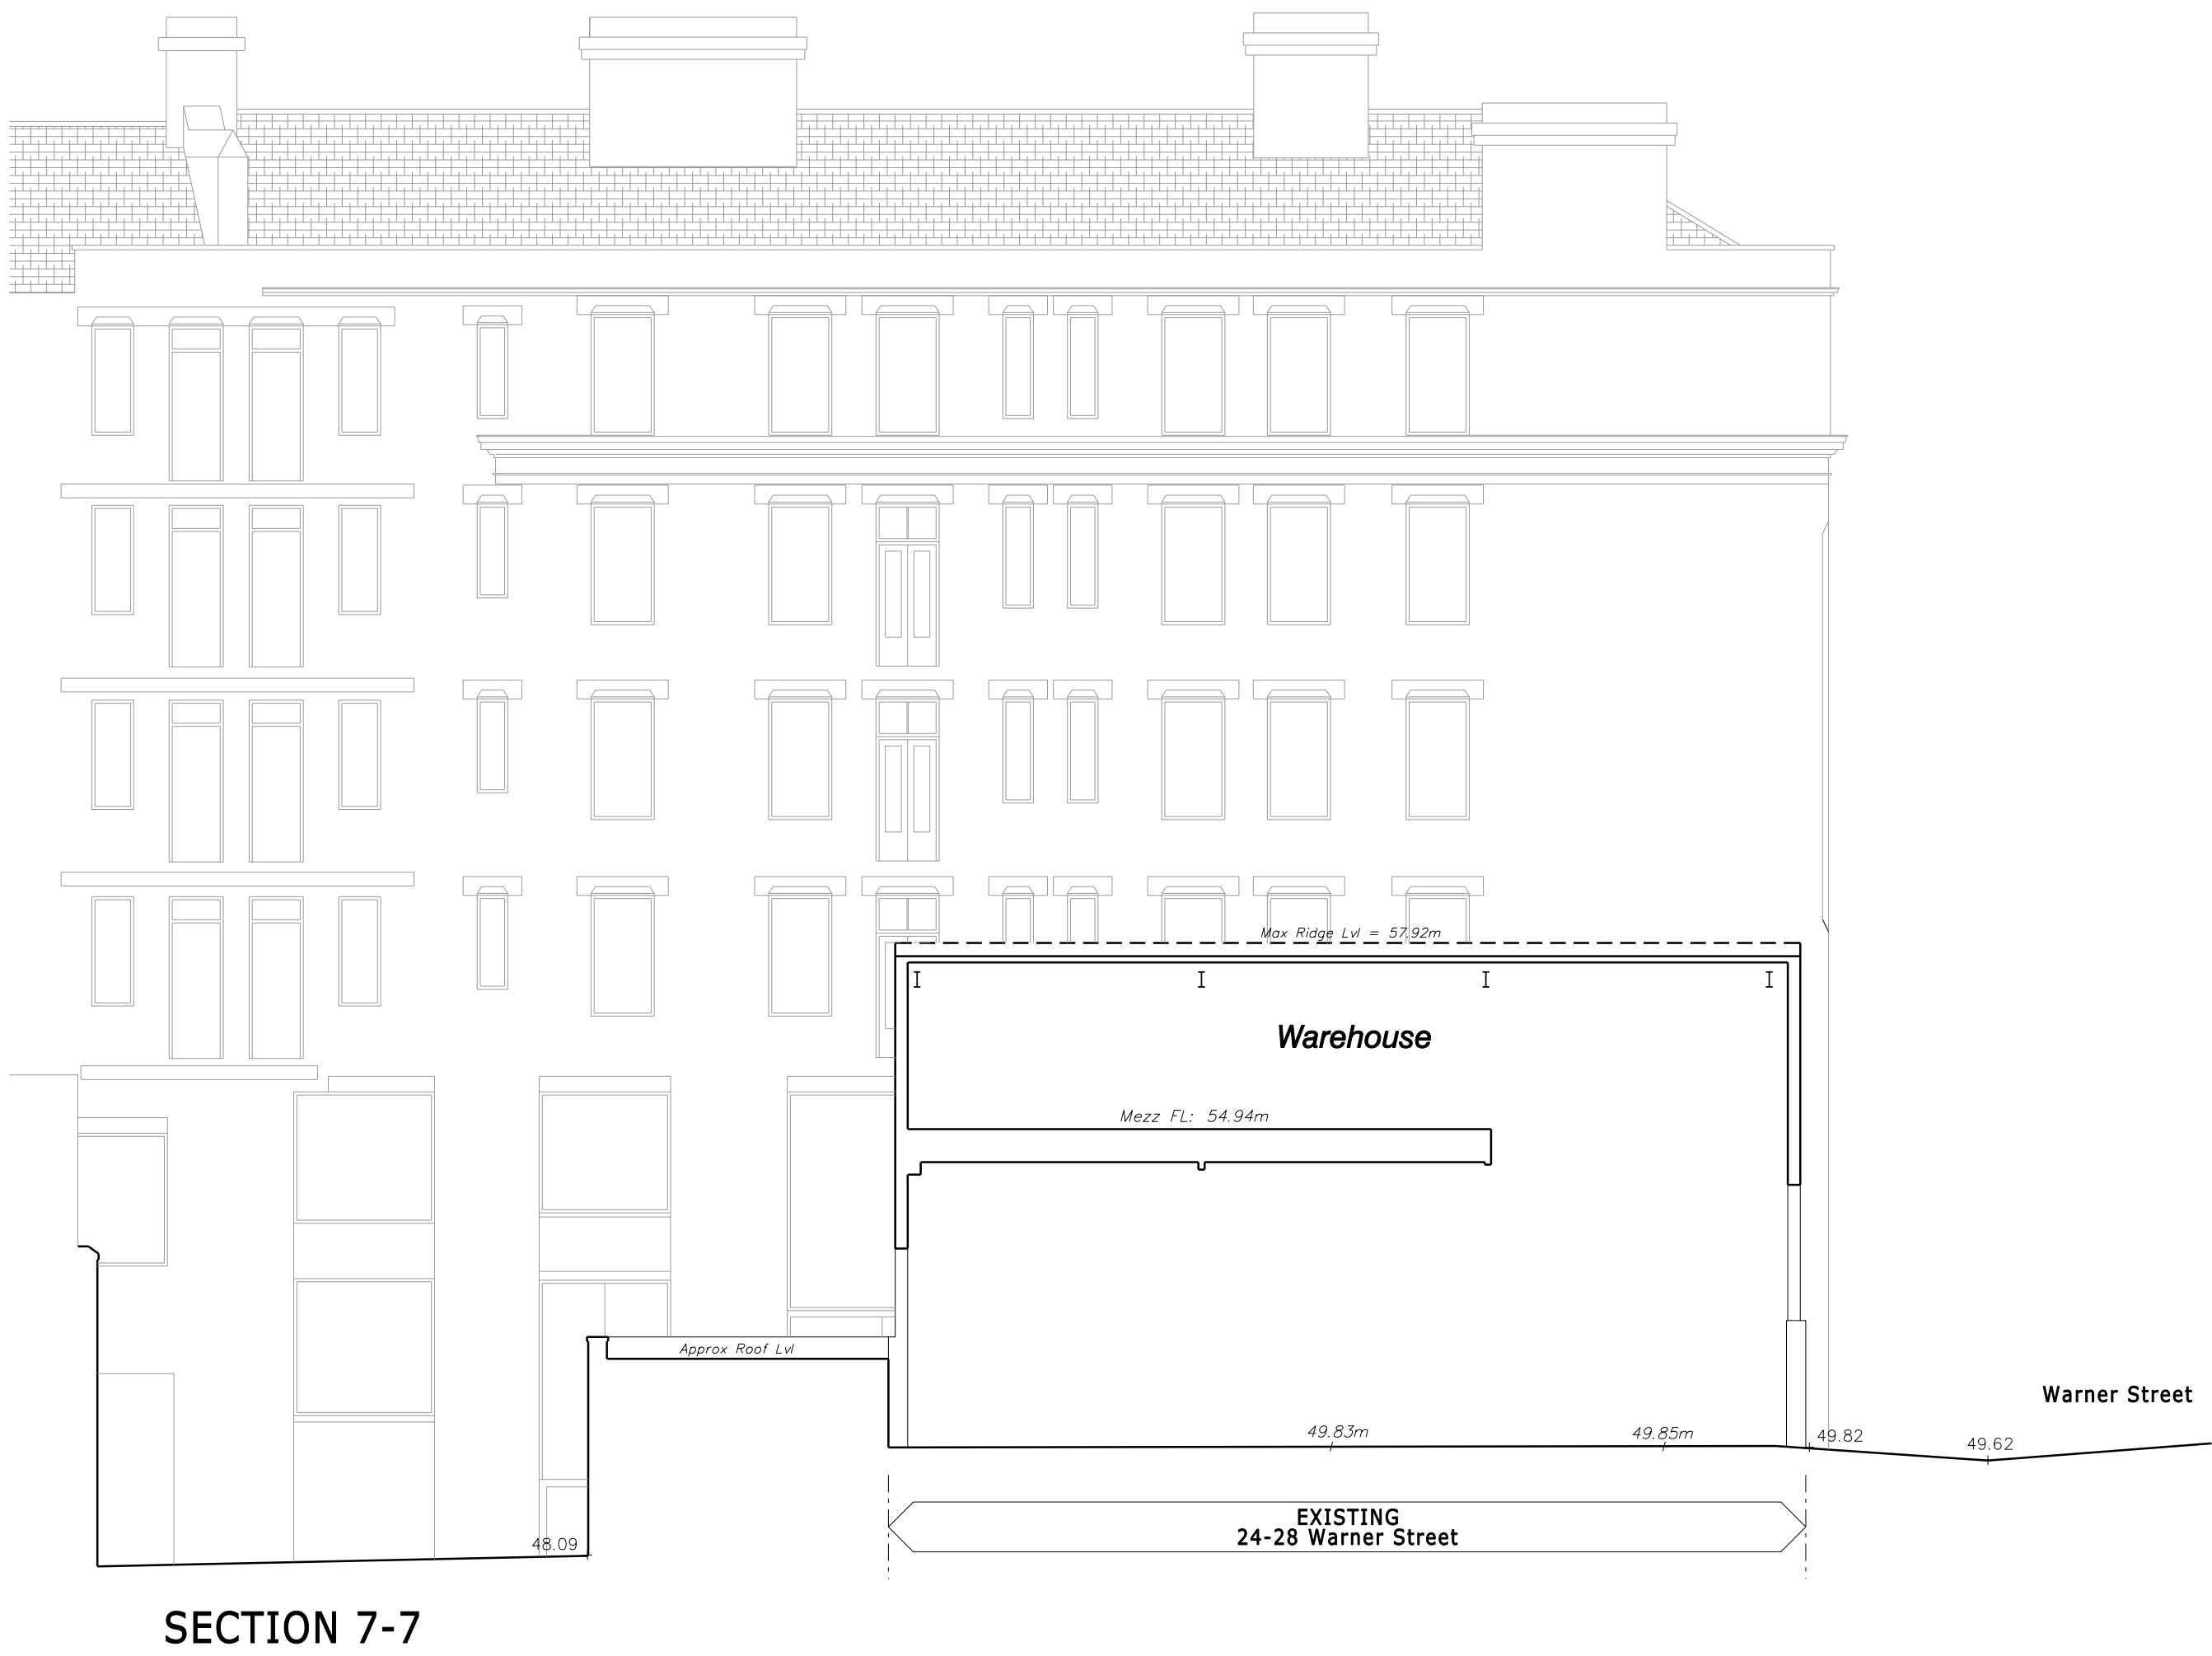
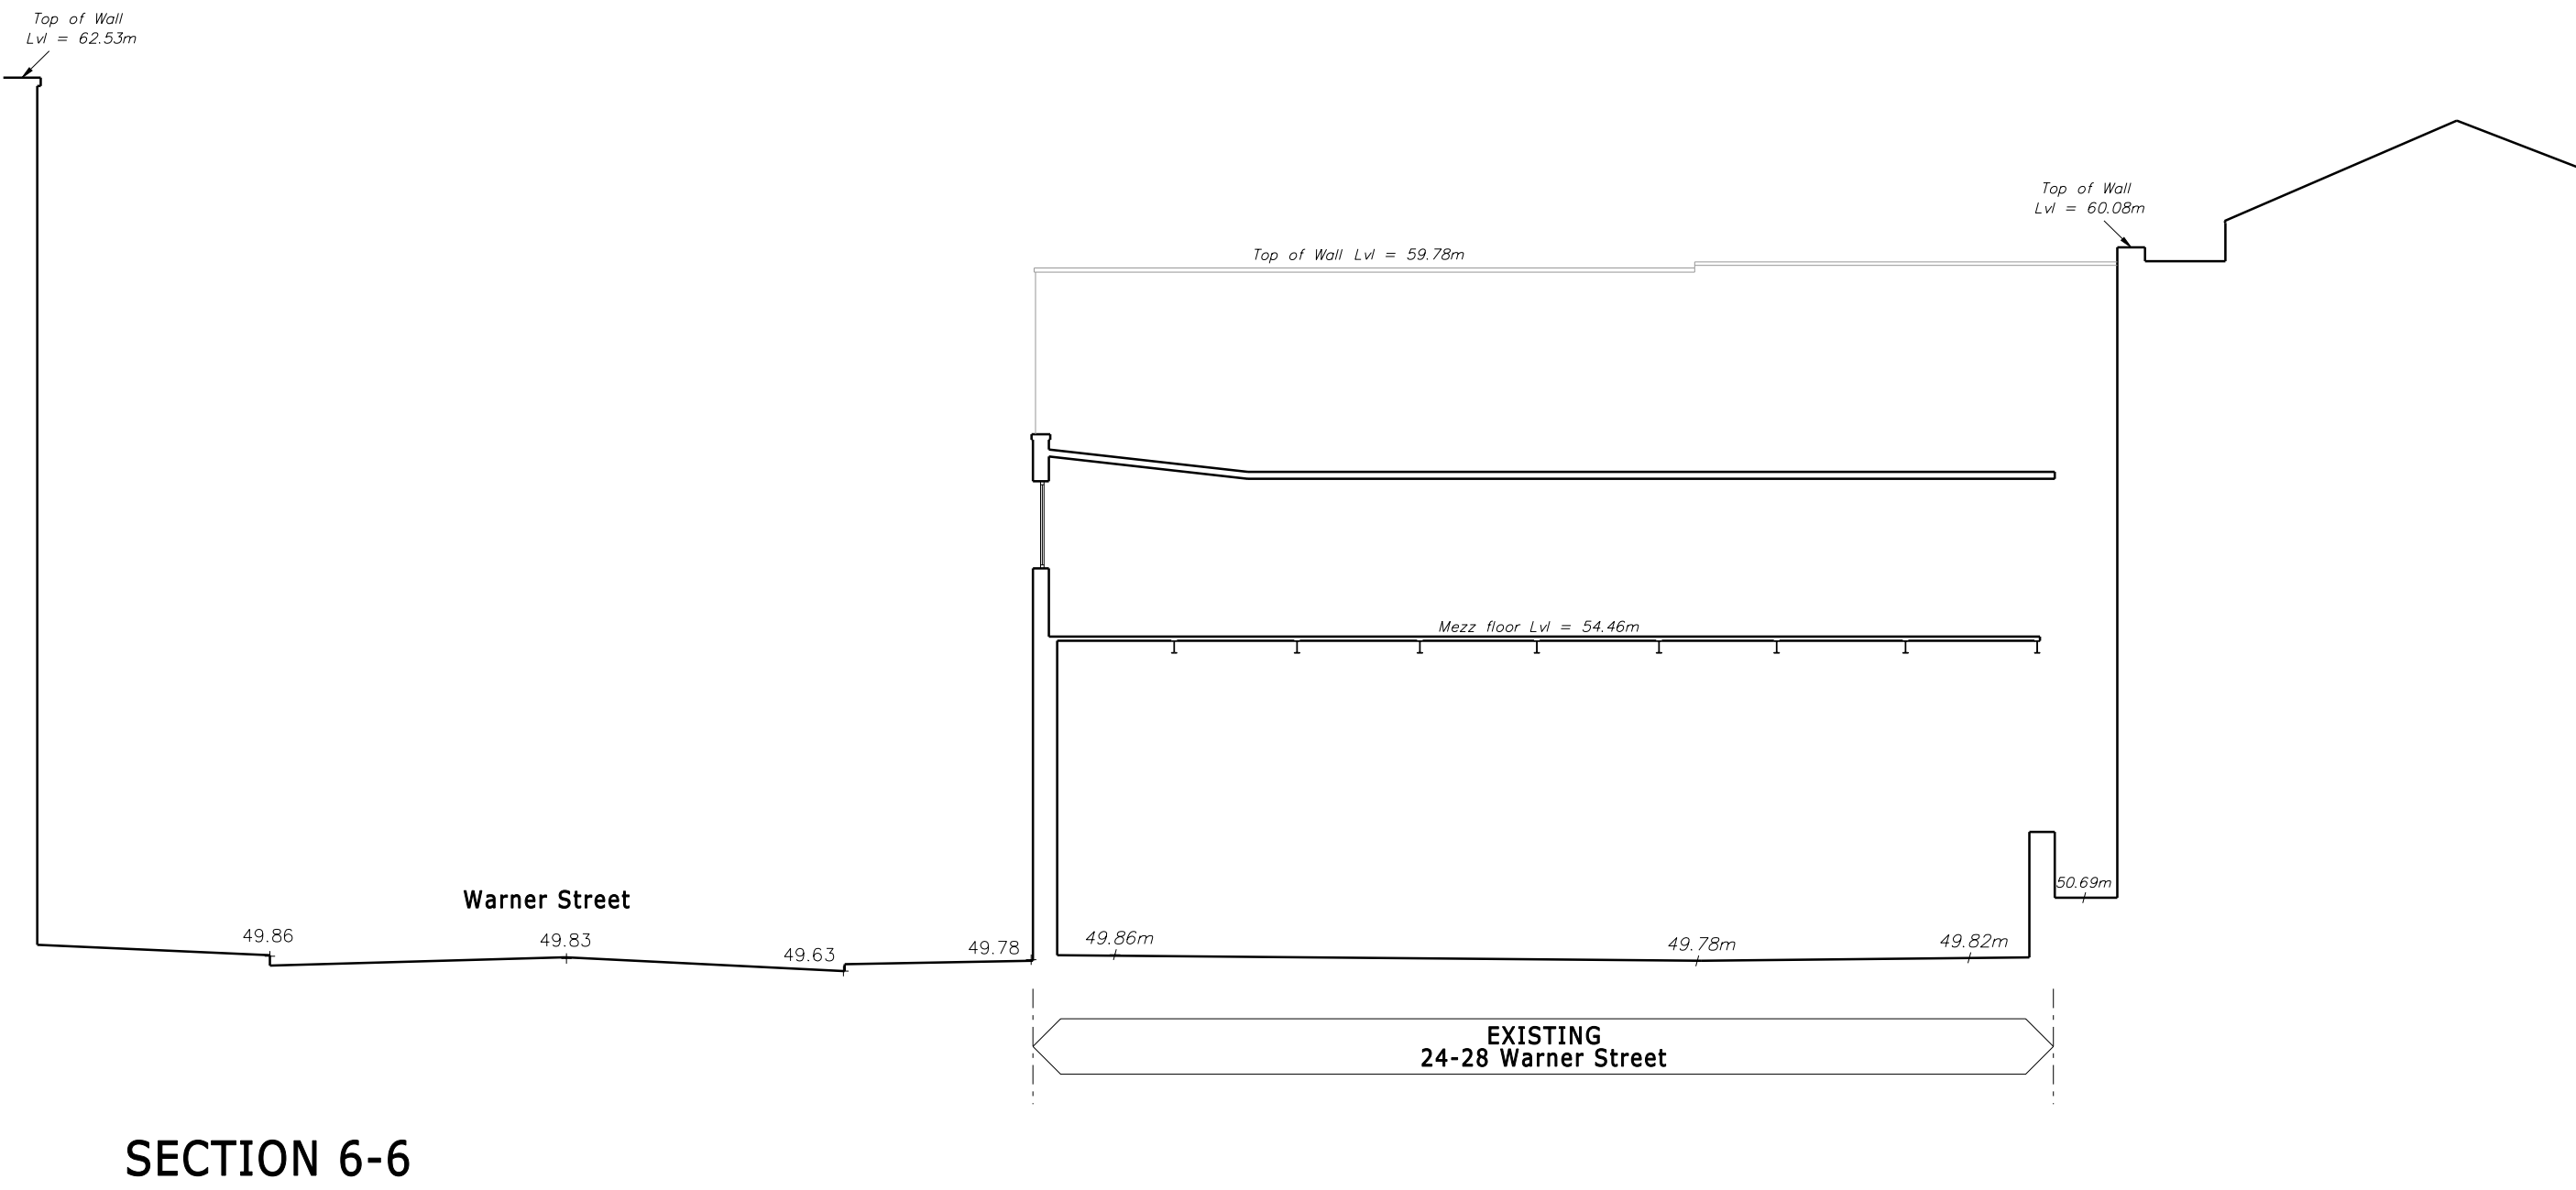
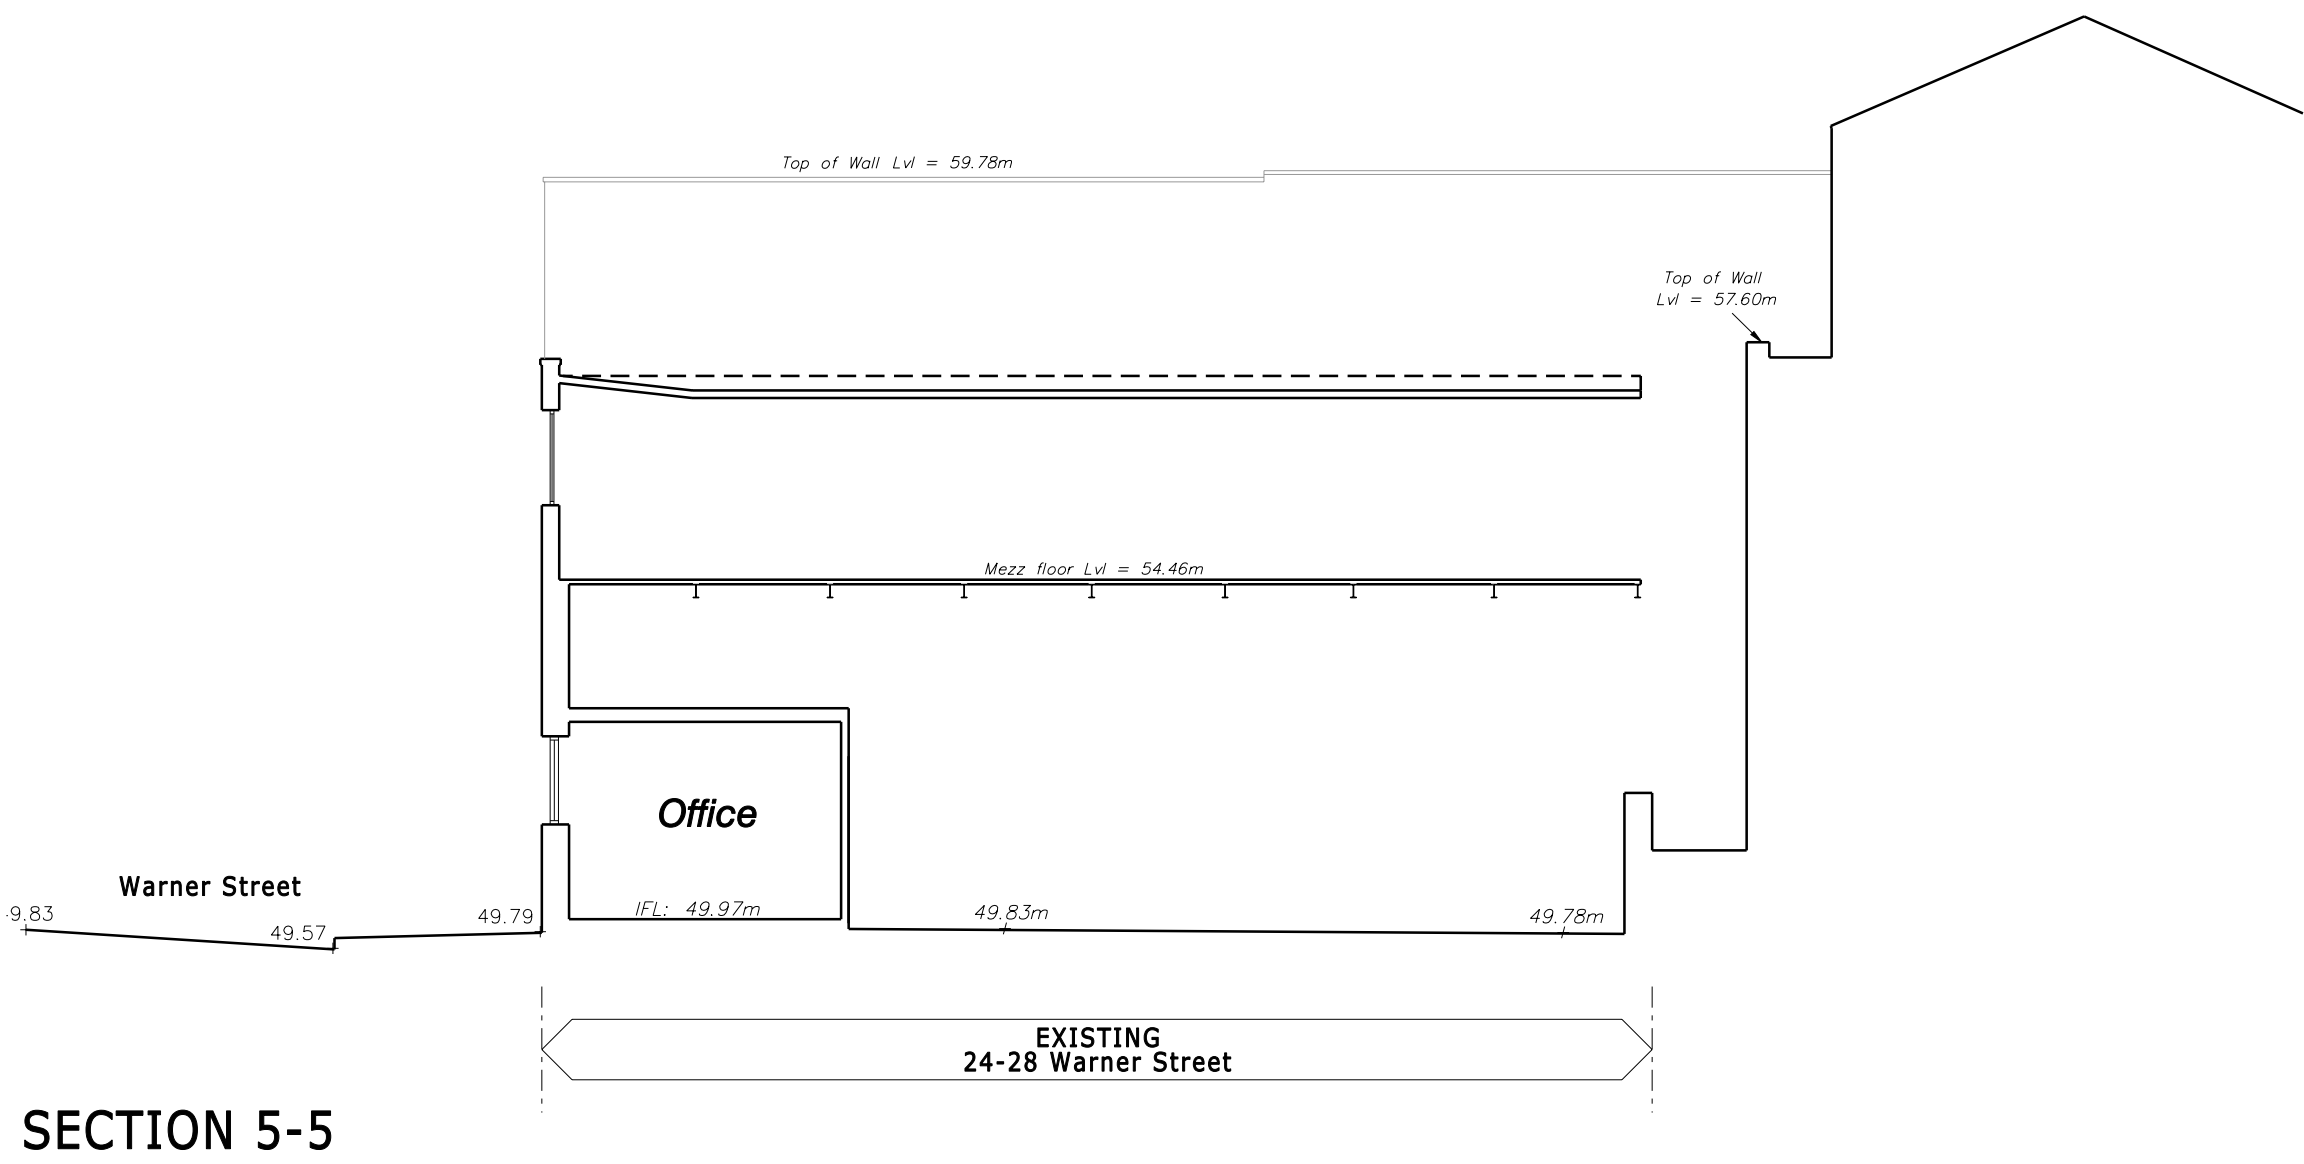


THIS DRAWING AND CAD DATA THEREIN IS PROTECTED BY COPYRIGHT
AND MUST NOT BE COPIED OR REPRODUCED
WITHOUT THE WRITTEN CONSENT OF
DLG ARCHITECTS
©
NO DIMENSIONS ARE TO BE SCALED FROM THIS DRAWING.
USE FIGURED DIMENSIONS ONLY.
ALL DIMENSIONS AND SIZES ARE TO BE CHECKED ON SITE
AND ANY DISCREPANCIES REPORTED TO THE ARCHITECT
PRIOR TO INITIATION OF ANY WORKS.

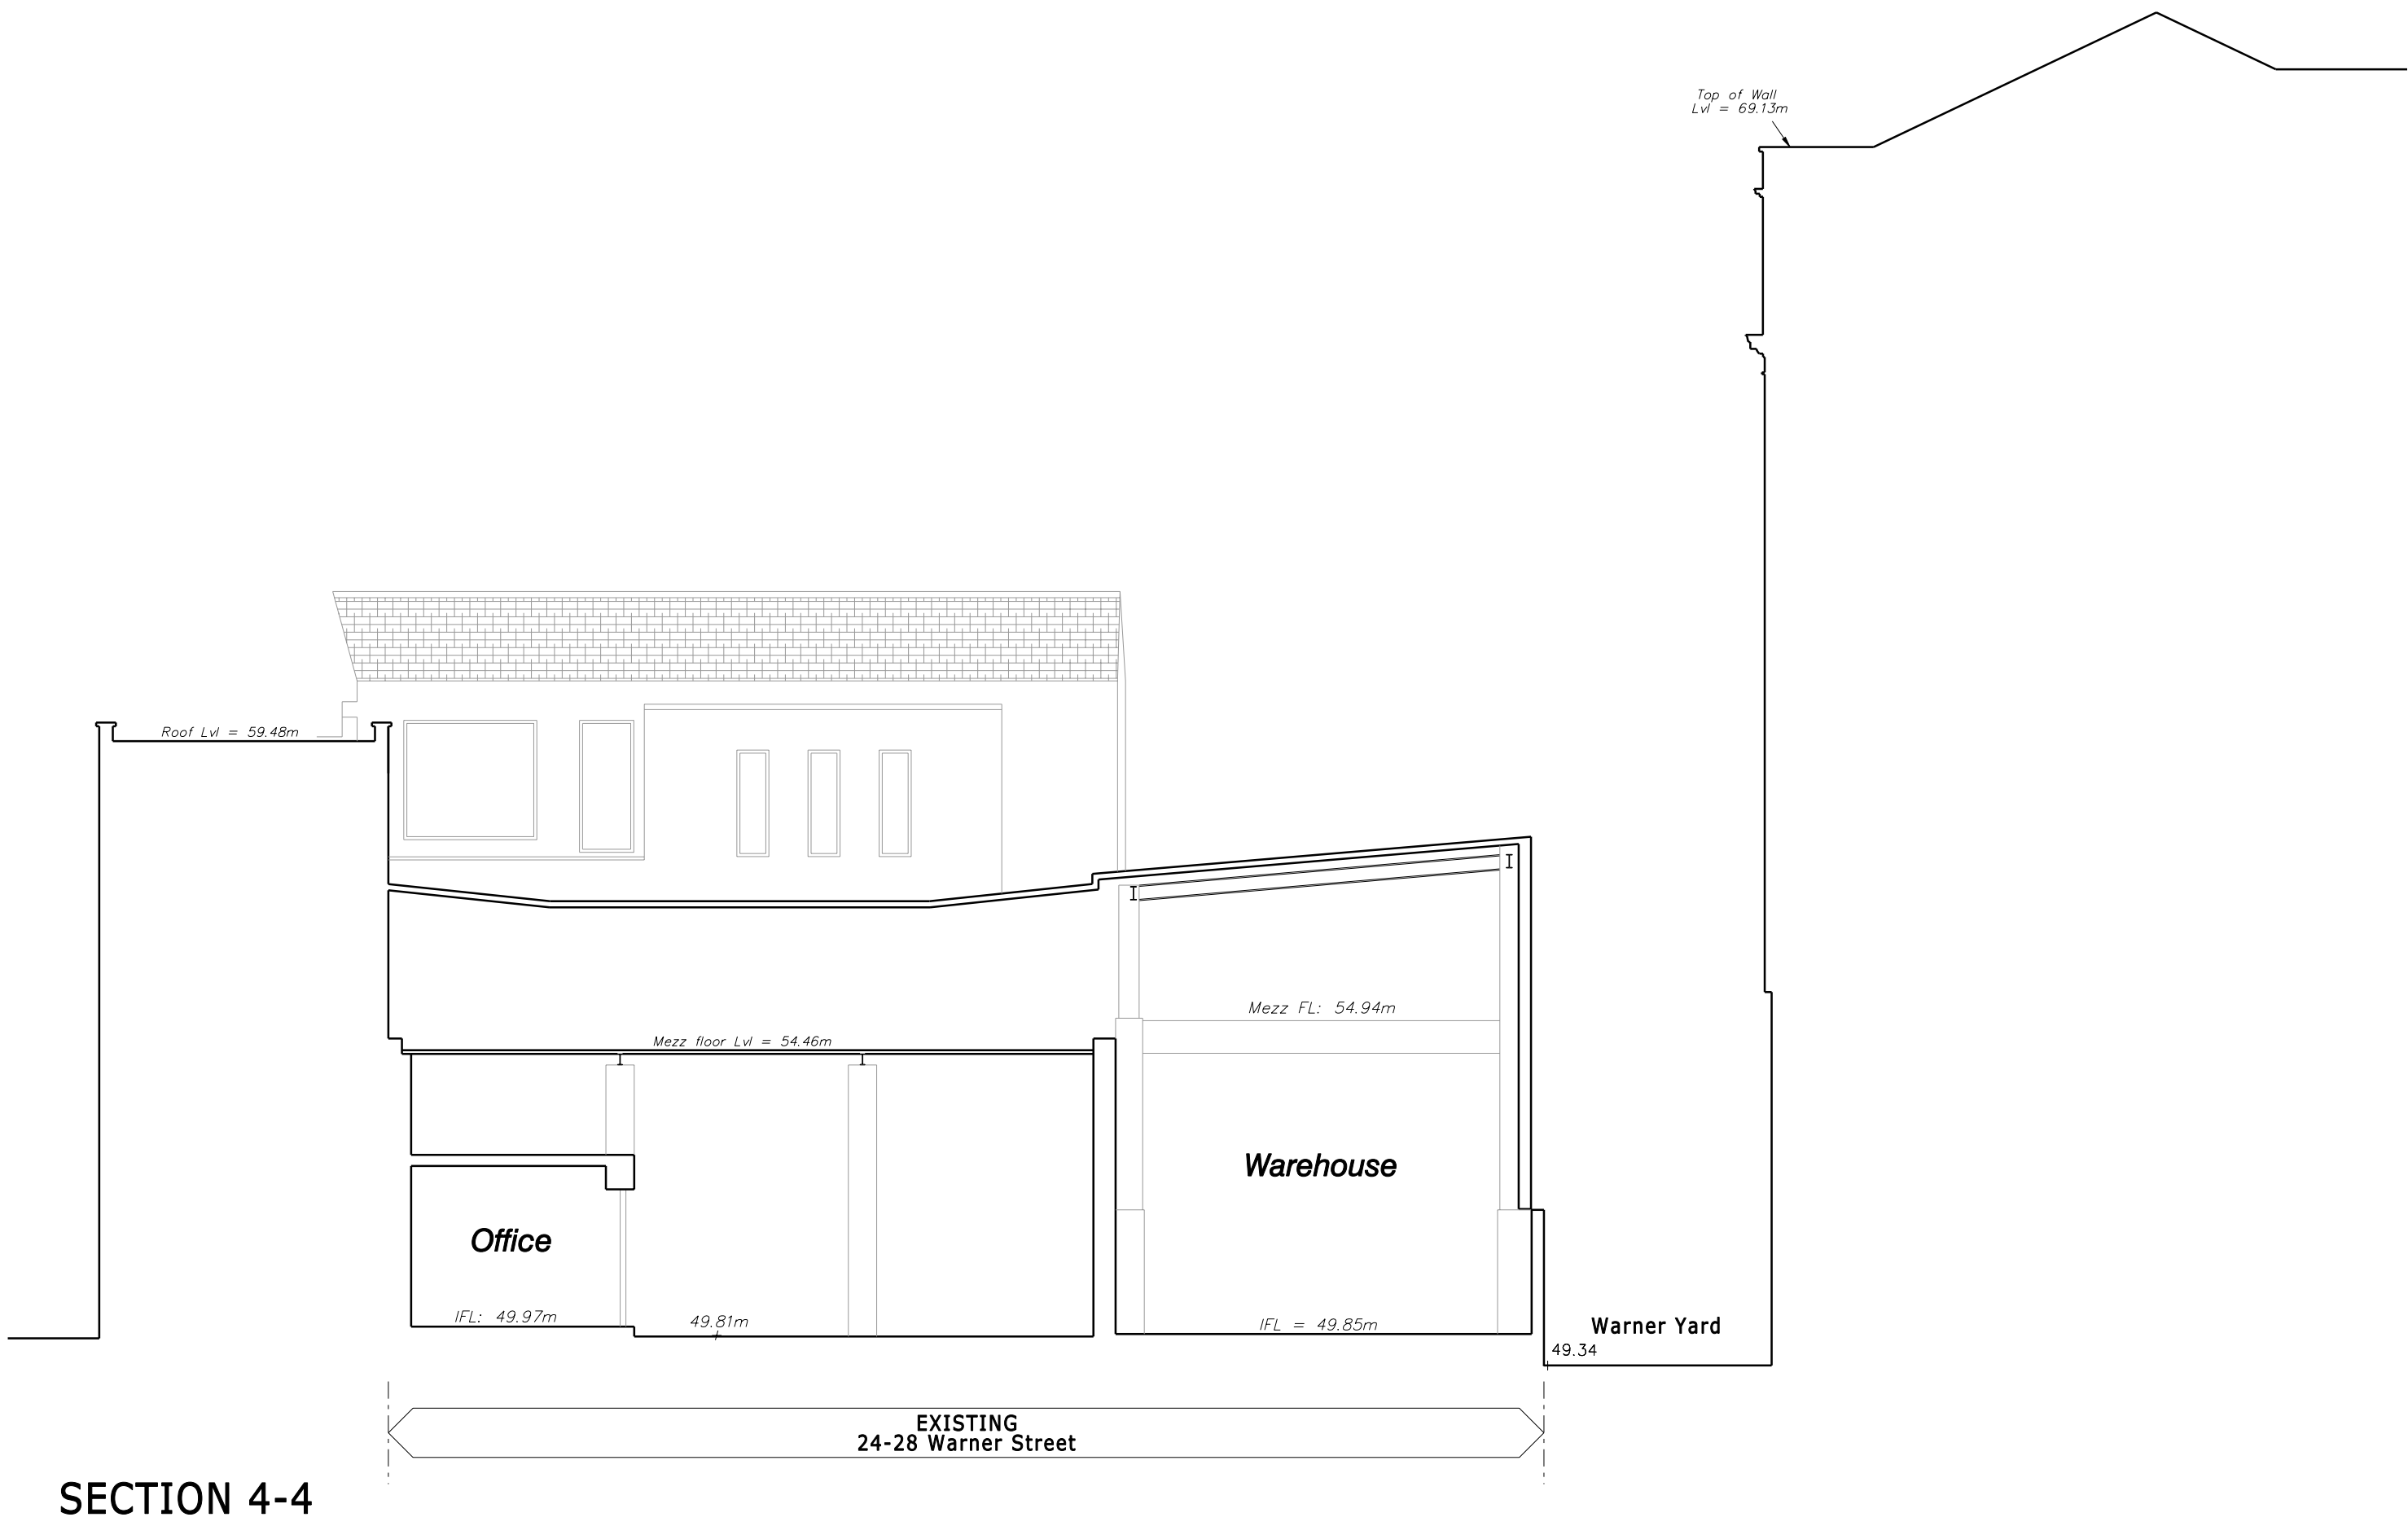

REV	DESCRIPTION	INITIALS/ DATE
1	24-28 Warner Street London EC1R 5EX	
2	Section 4-4, 5-5, 6-6 & 7-7 Existing	
3	Planning Application	
4	Date: Feb 2011 AR	Sheet By: AR
5	Job Number: 3621	Code: (P)
6	Drawing Number: 006	Rev: -
7	DLG Architects LLP 11-29 Fashion Street London E1 6PZ	
8	t +44(0)20 7426 3630 f +44(0)20 7426 3631 london@dlgarchitects.com	
9	dlgarchitects.com	

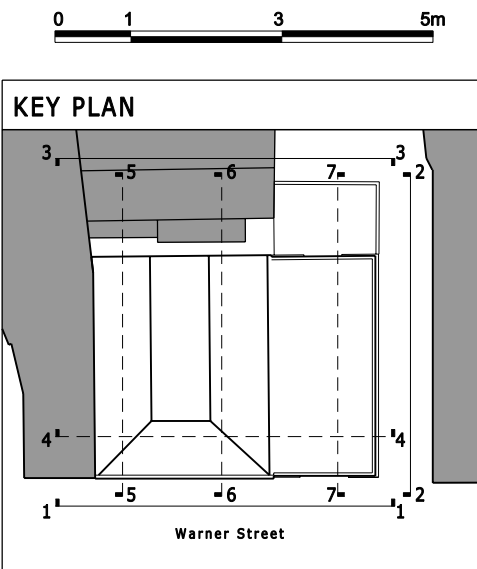