
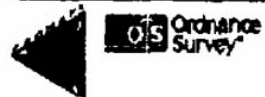


SITE LOCATION PLAN (1:1250) – 100 GRAY'S INN ROAD WC1X 8A

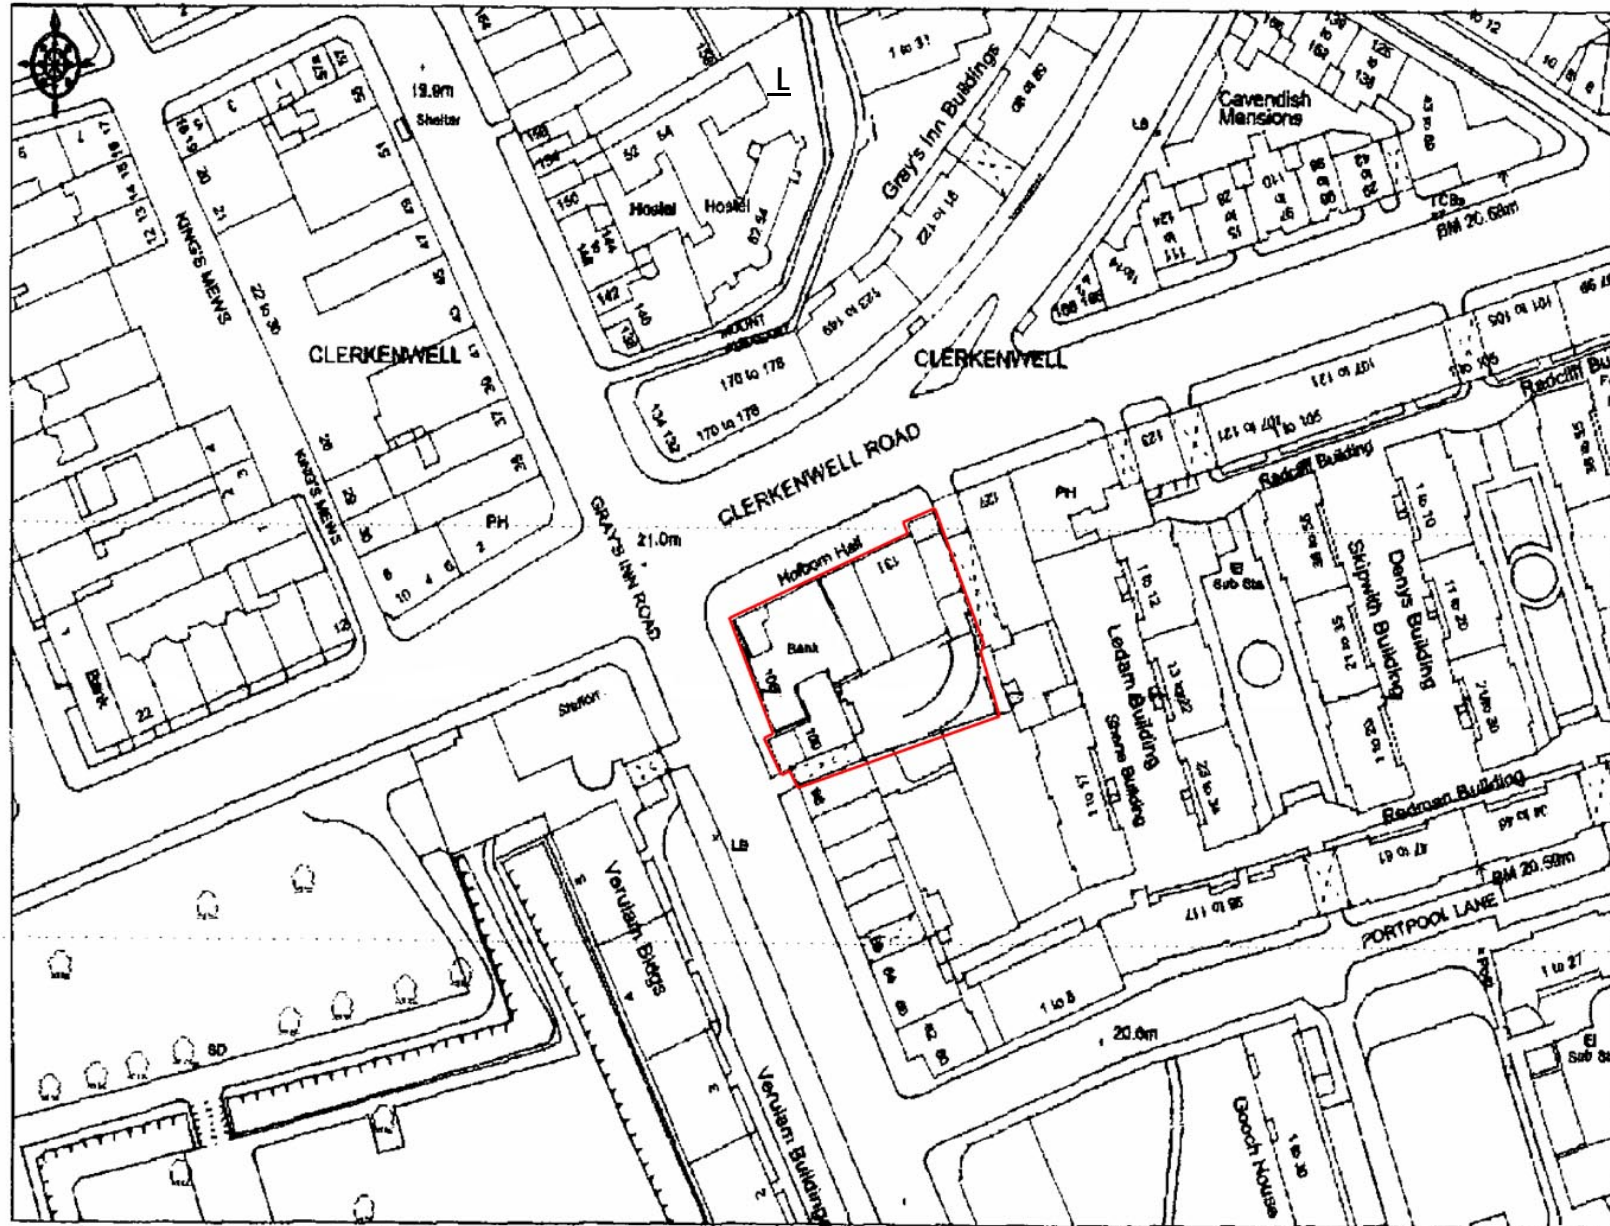

© Crown copyright 2005. All rights reserved. Licence Number 100020049. Survey Scale - 1:1250. Planned Scale - 1:1250

**KEY**

 Site owned by applicant