


B

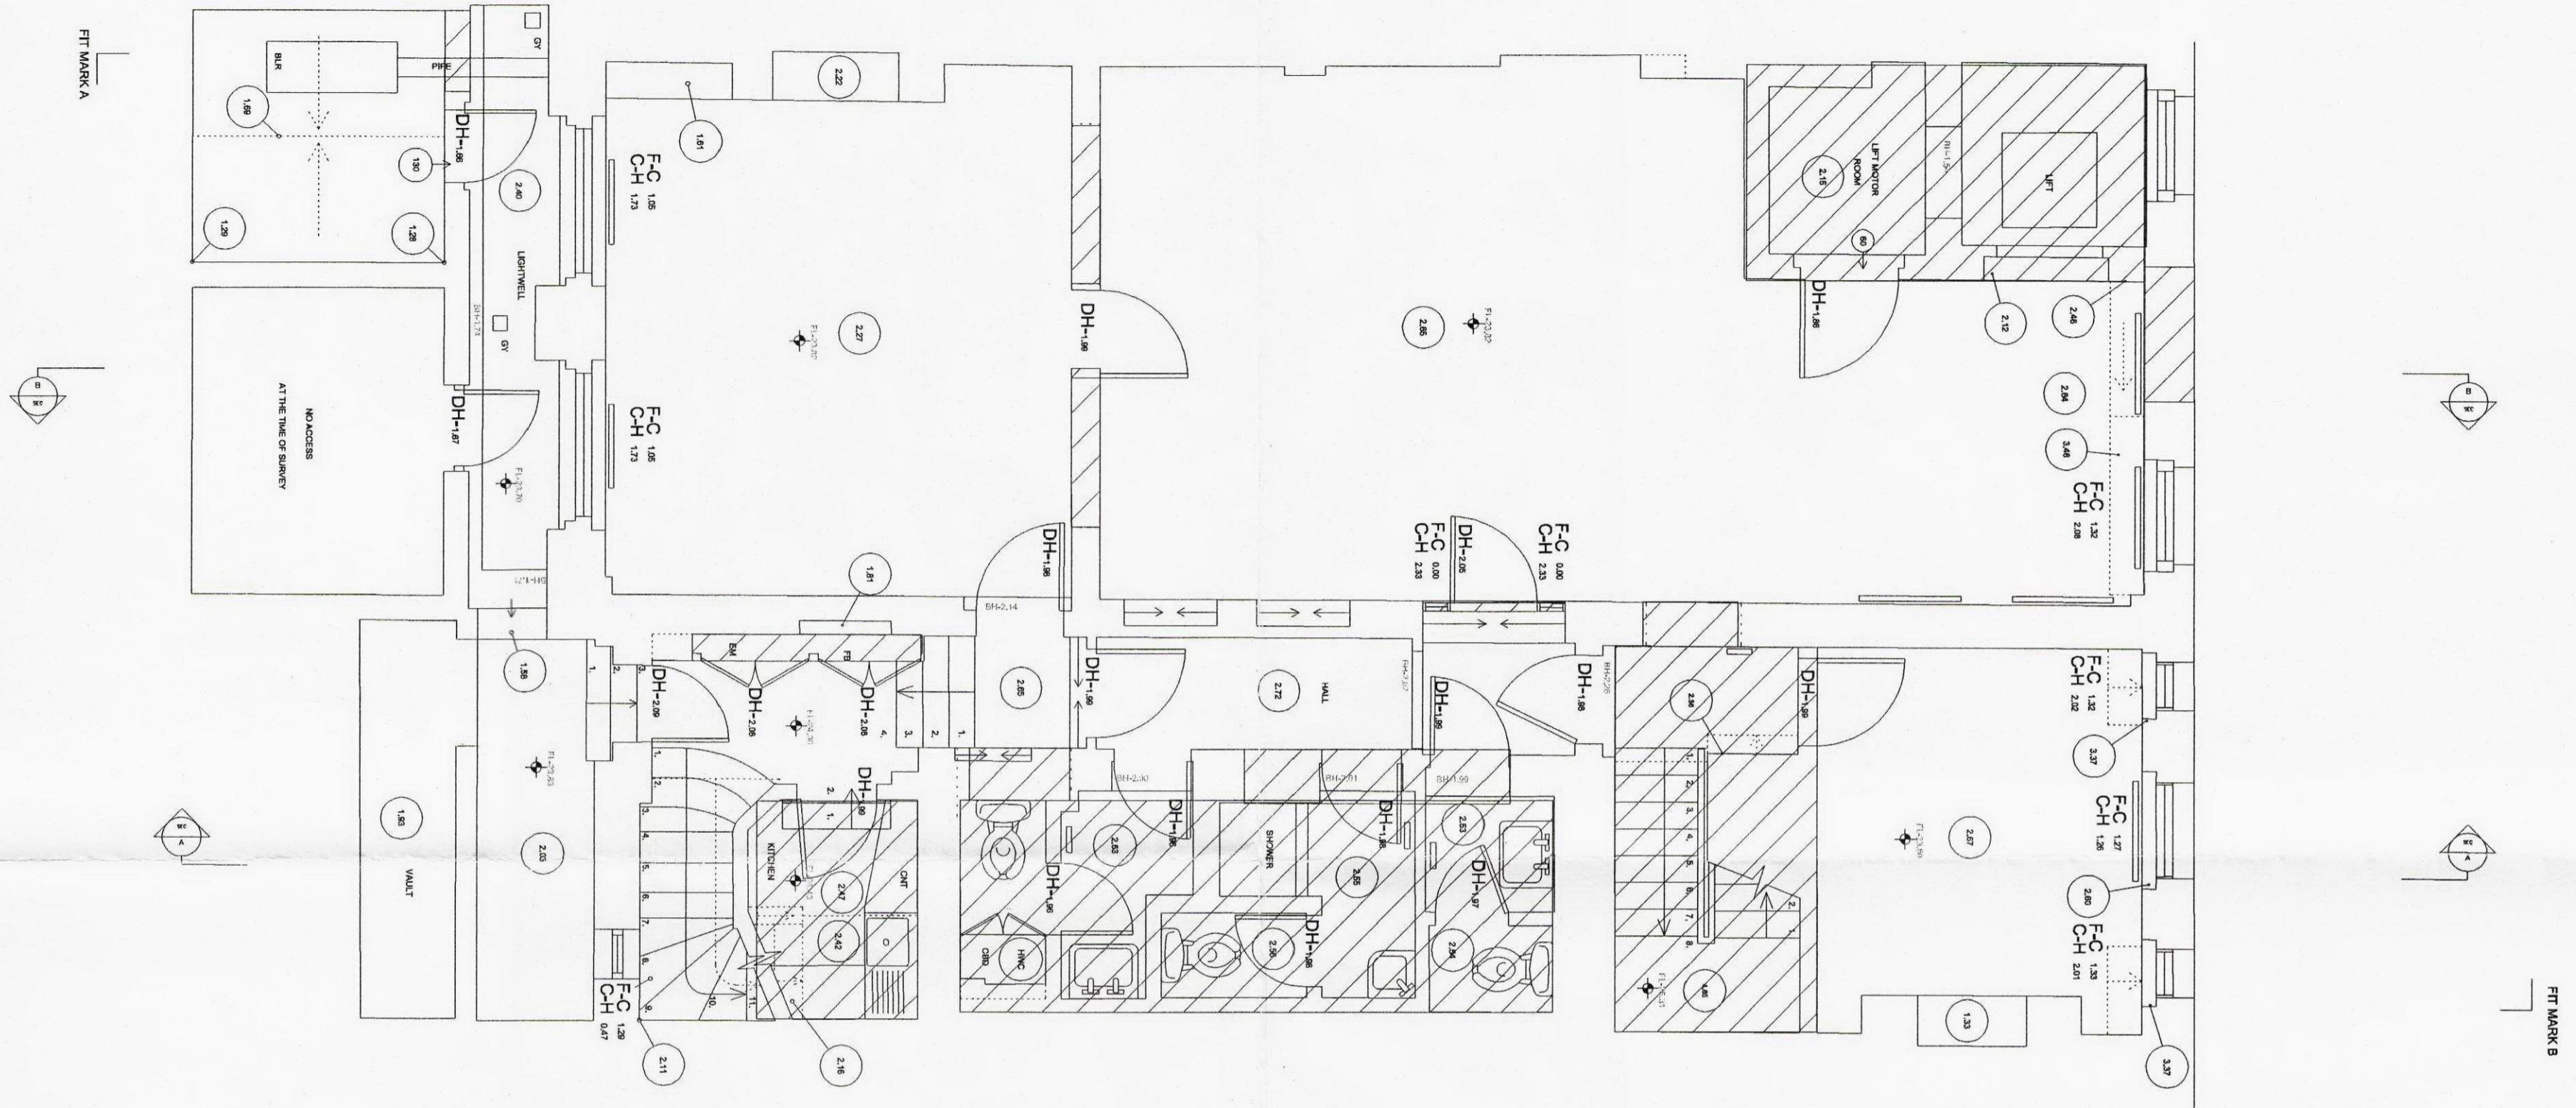

RECEIVED 19 APR 2011

Note: Areas of demolition and stripping out are shown hatched.

For Information

EXISTING

X/1 50 001

Plan: Basement

27 Little Russell Street
10.07.10

Woolacott Gilmartin Architects
wgarchitects@mac.com
0207 431 9983

