


DO NOT SCALE THIS DRAWING

CONTRACTORS ARE TO CHECK ALL DIMENSIONS PRIOR TO COMMENCEMENT ON SITE AND NOTIFY THE ARCHITECT OF ANY ERRORS, OMISSIONS, OR DISCREPANCIES.

TATE & HINDLE DESIGN LIMITED RETAIN COPYRIGHT OF THIS DRAWING. IT MAY NOT BE COPIED, ALTERED OR REPRODUCED IN ANY WAY WITHOUT THEIR WRITTEN AUTHORITY.

Refer to document
8900 P01 Scope of
Works Unit 09

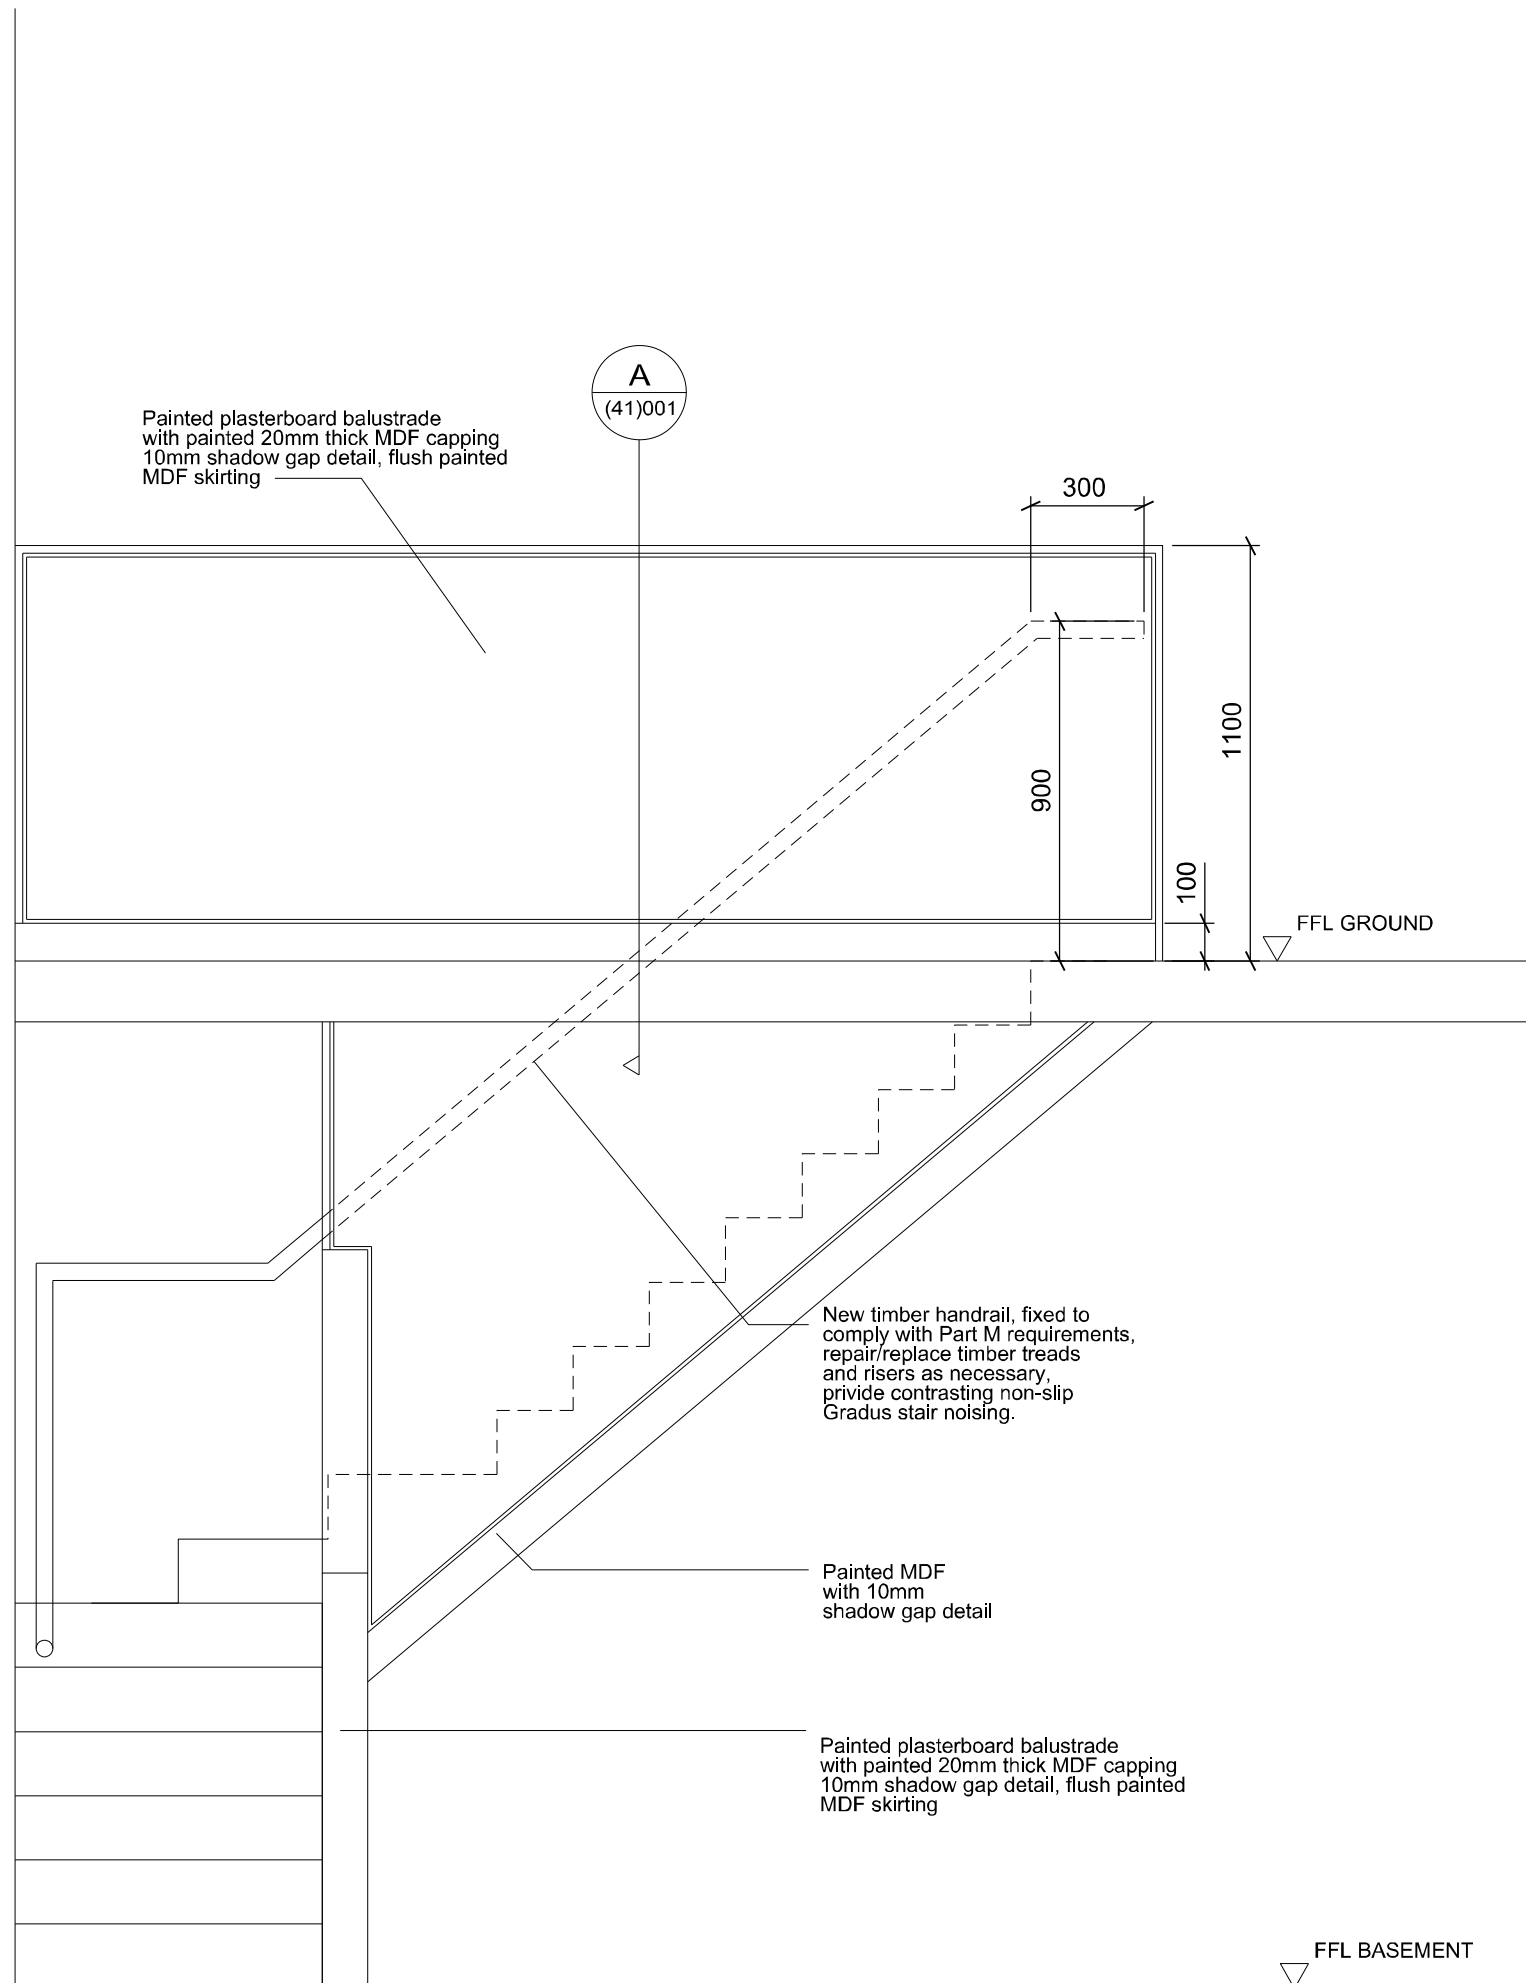

00	FIRST ISSUE	24.03.11
rev	description	date checked

status
FOR PLANNING

client
HOLBORN LINKS

project
SICILIAN AVENUE

drawing
**PROPOSED STAIRS
UNIT 09 SICILIAN AVENUE**

scale
1:20@A3

drawn OH checked X date 07-12-10

project no. 8900

draw (04)101

revision 00

TATE HINDLE
ARCHITECTURE + DESIGN

1 Lindsey Street, Smithfield, London EC1A 9HP T 020 7332 4850
mail@tatehindle.co.uk www.tatehindle.co.uk F 020 7332 4888
© Tate and Hindle Design Limited