



Existing Section A-A

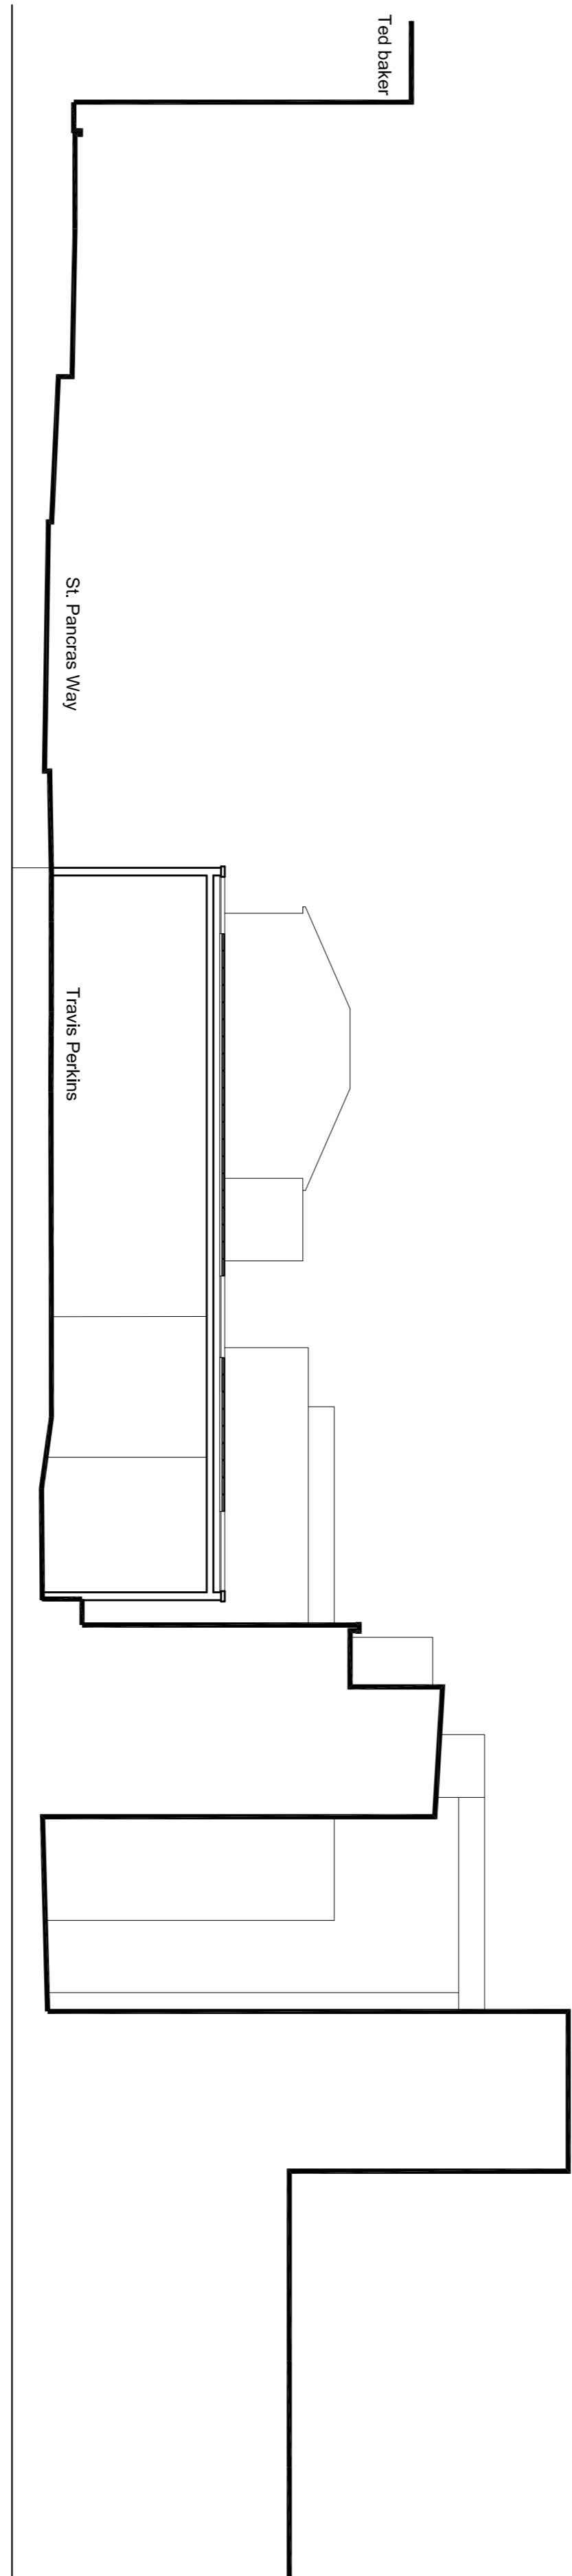

Existing Section B-B

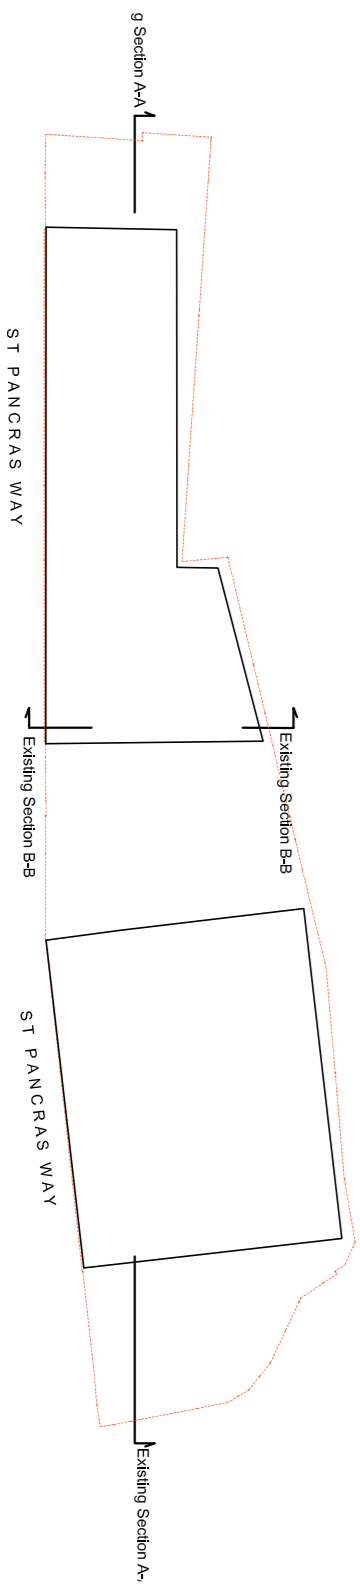

DATE	DESCRIPTION	BY	CHKD

Bellis Cooley | Architects

Studio 201, 16 Baldwin's Gardens, London EC4N 3RU
 T: 020 3776 4481 www.belliscooley.com
 CONTRACT

Unite PLC
Travis Perkins
11-13 St Pancras Way
London NW1

DRAWING TITLE
Existing Sections

DATE	CHANGED	BY	CHKD
CS	Mar 11	RC	
SCALE	1:200 @ A1 & 1:400 @ A3	SHEET SIZE	A1
DRAWING NO.	0500 - 004	REV	