


Existing Elevation North

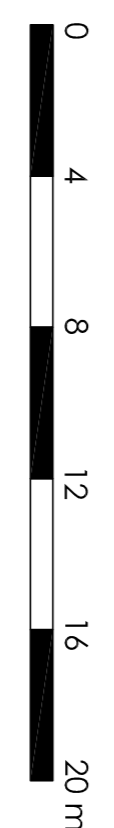

Bellis Cooley | Architects
 Studio 201, 16 Baldwin's Gardens, London EC4N 3RU
 t:020 3776 4481 www.belliscooley.com
 CONTRACT

Unite PLC
 Travis Perkins
 11-13 St Pancras Way
 London NW1

DRAWING TITLE
Existing Elevations
 DRAWN BY CS DATE Mar 11 RC CHECKED BY
 SCALE 1:200 @ A1 & 1:400 @ A3 SHEET SIZE A1
 DRAWING NO. 0500 - 005 REV