
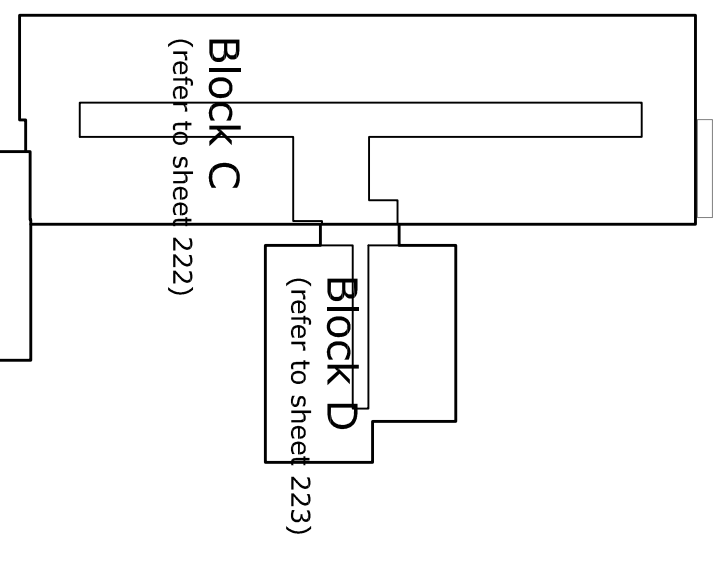


1 East

2 North



Keyplan

1:500

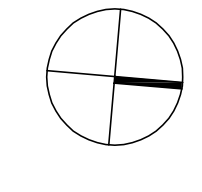

Materials schedule:

- ① Brick to approved sample
- ② Cladding panels to approved sample
- ③ Aluminium PC glazing
- ④ Metal mesh to approved sample
- ⑤ Fair-faced concrete
- ⑥ Semi-opaque glass

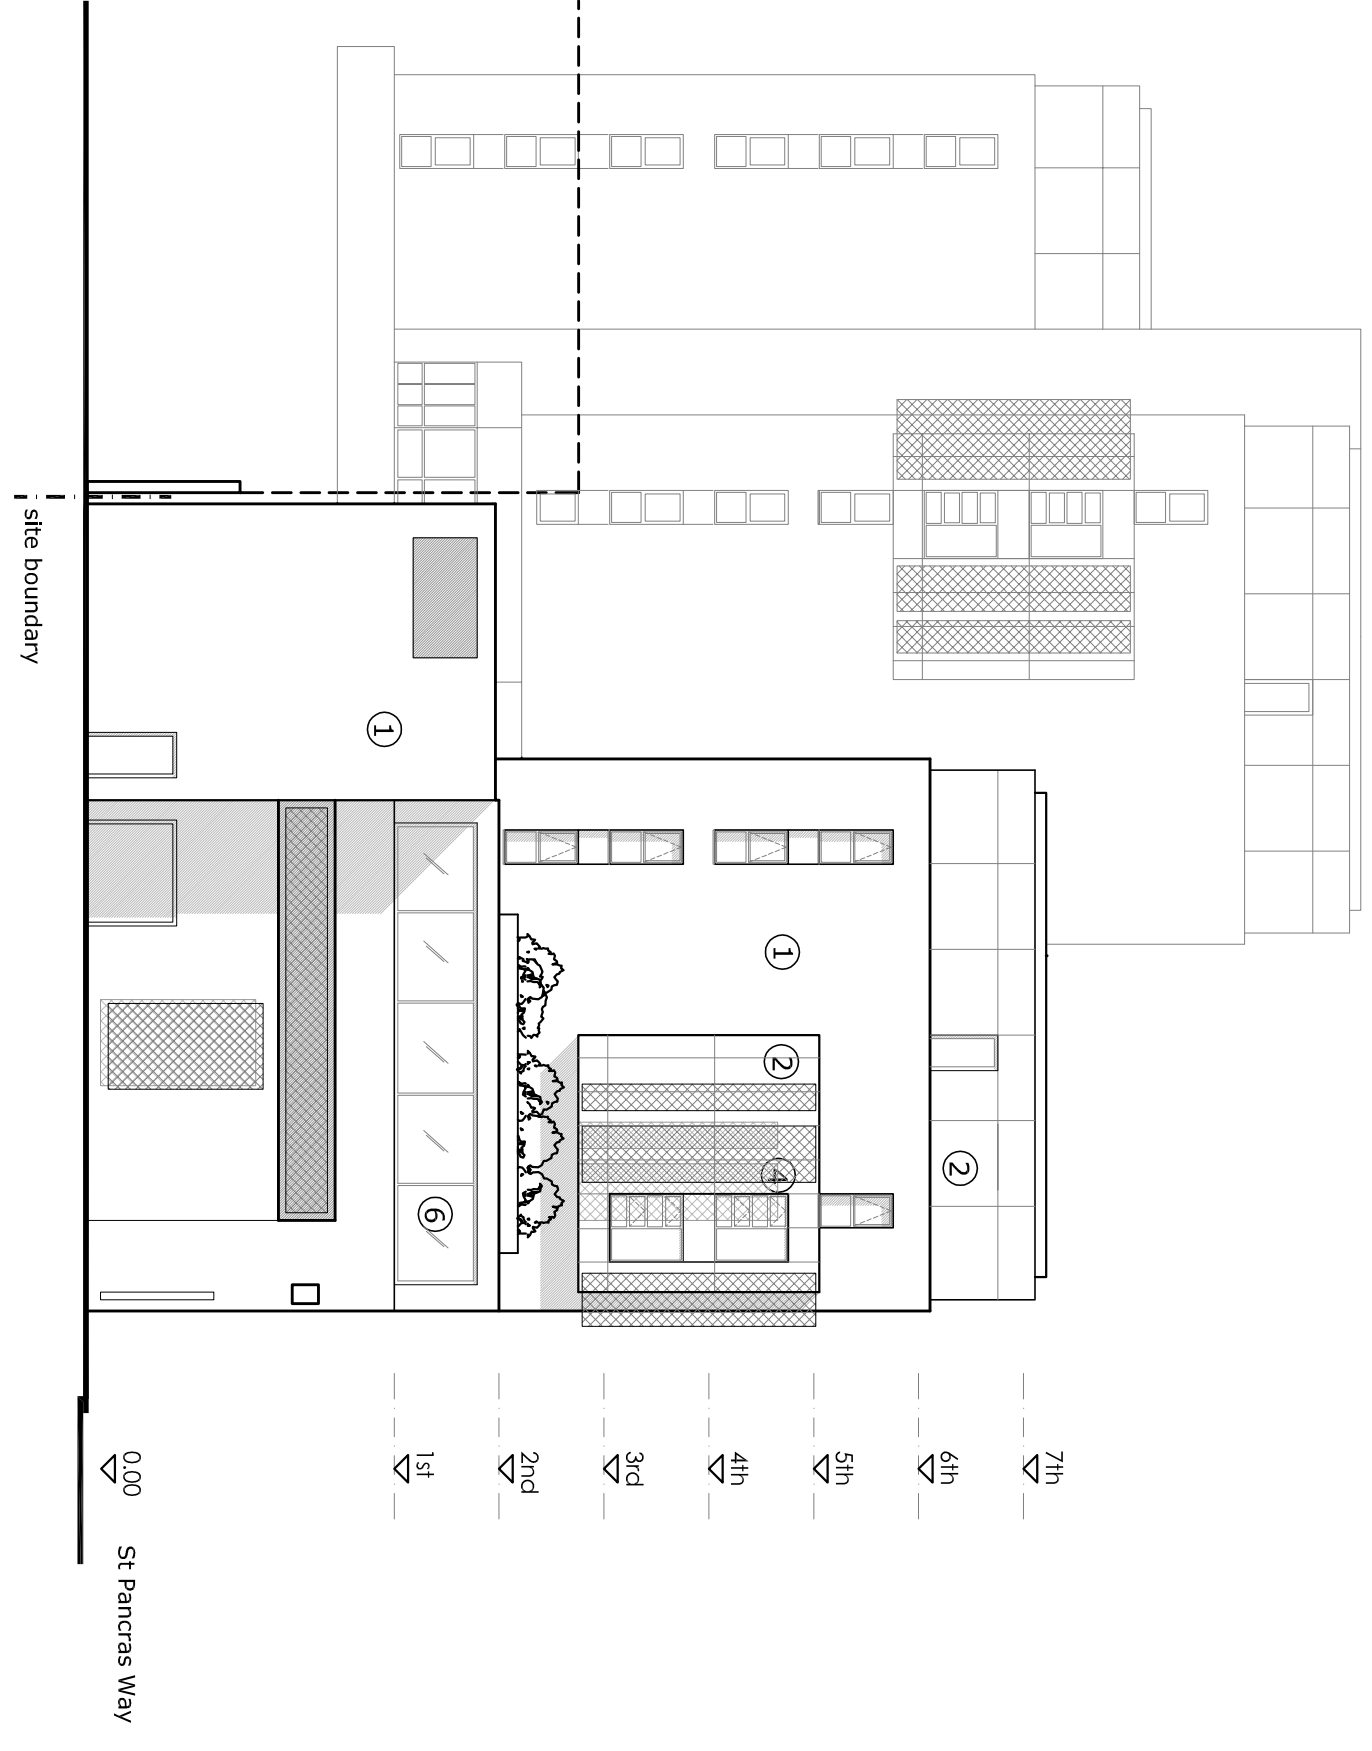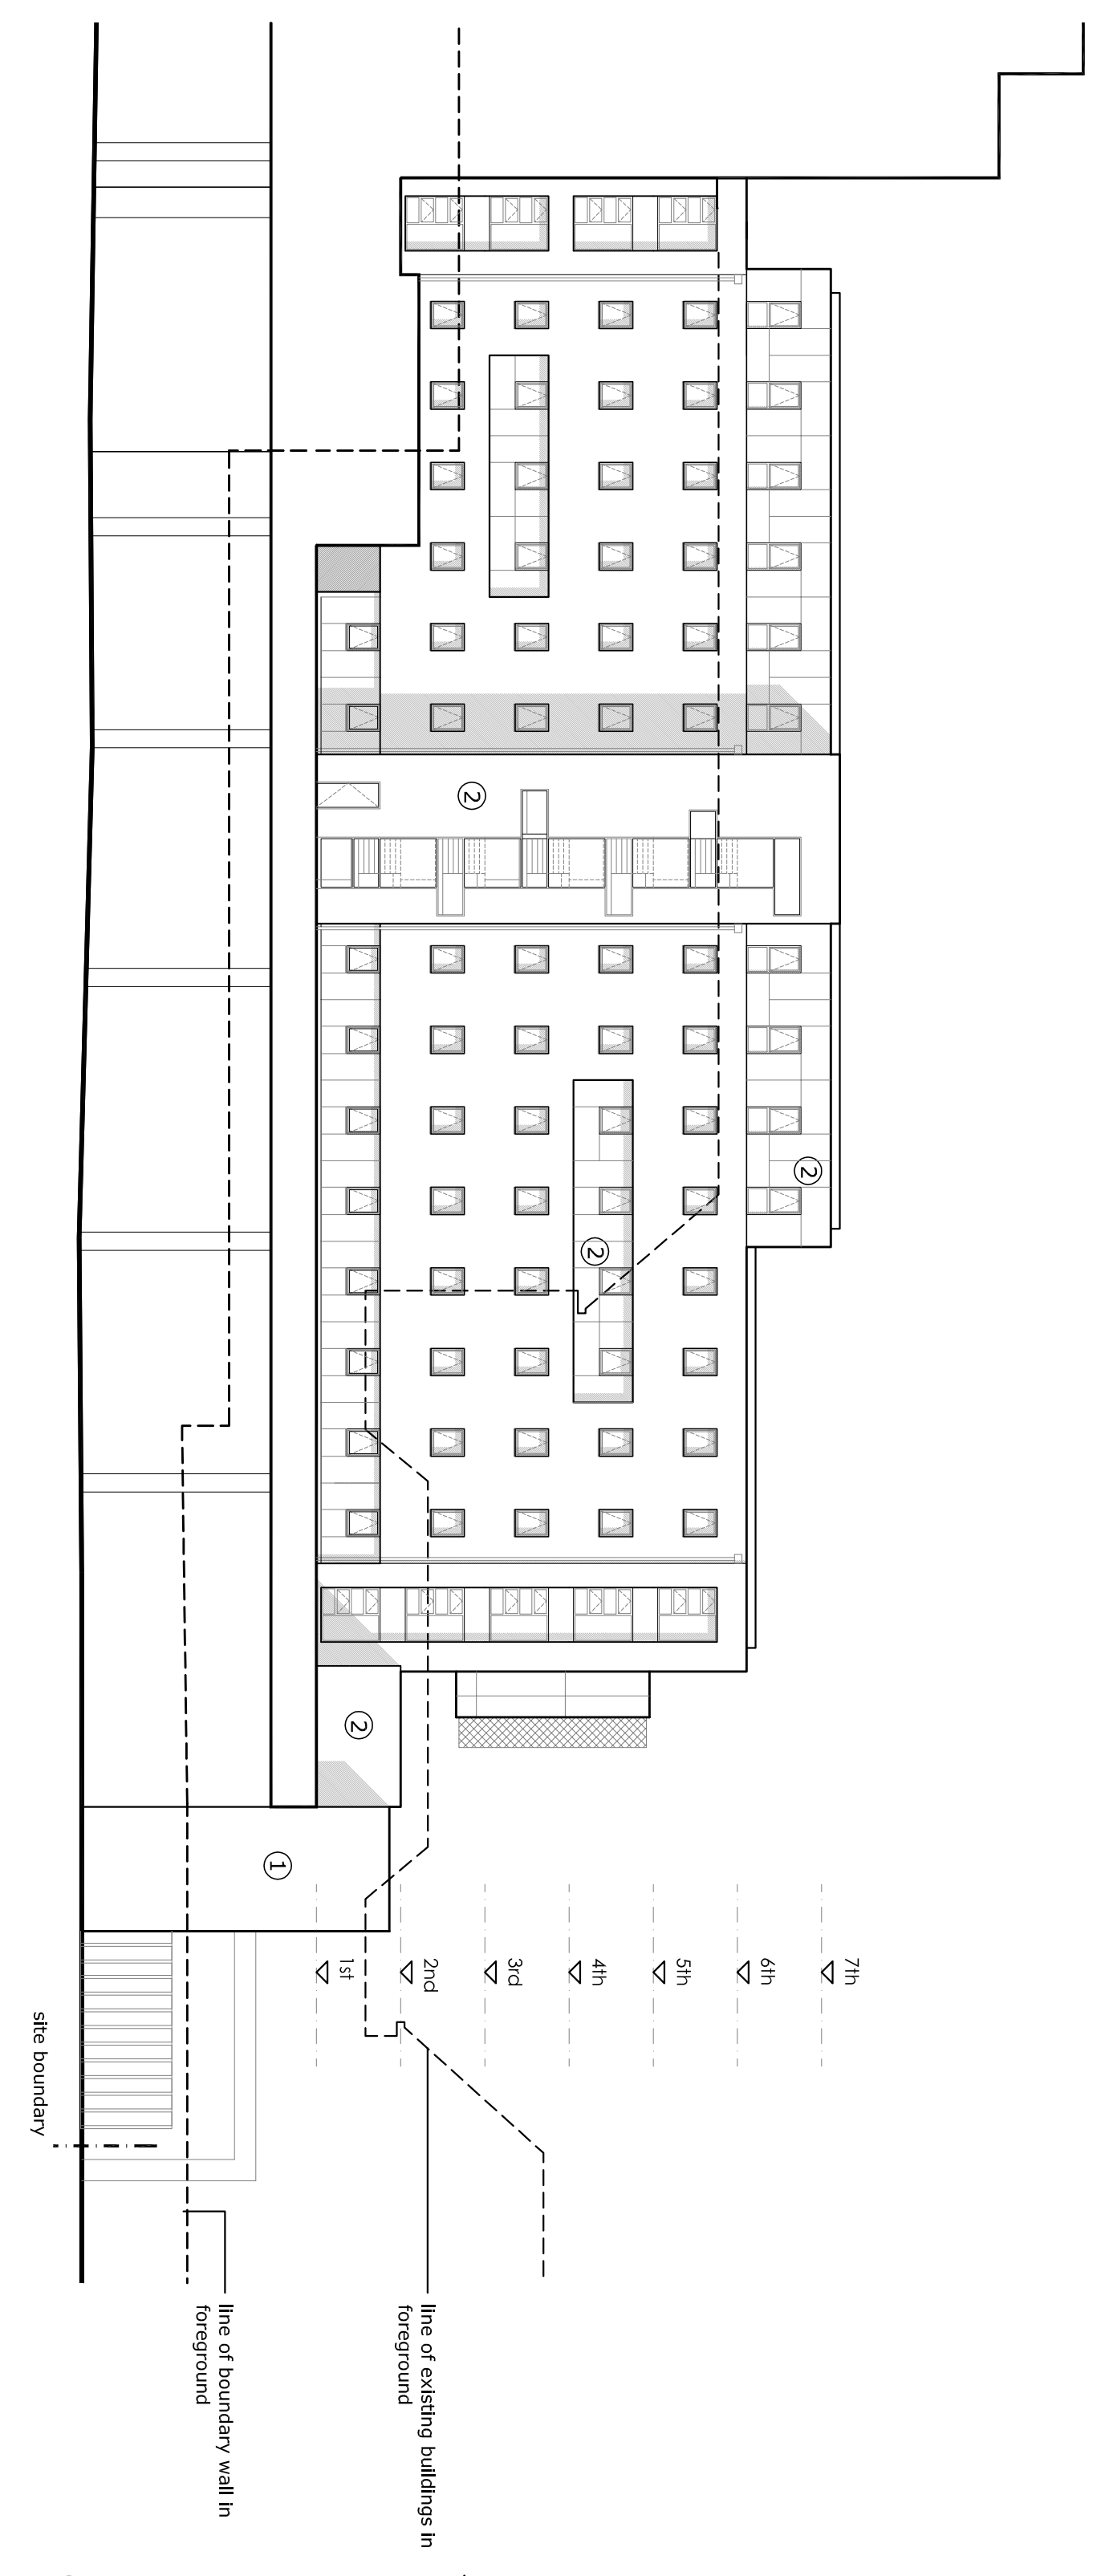

3 West

4 South

