




1 East

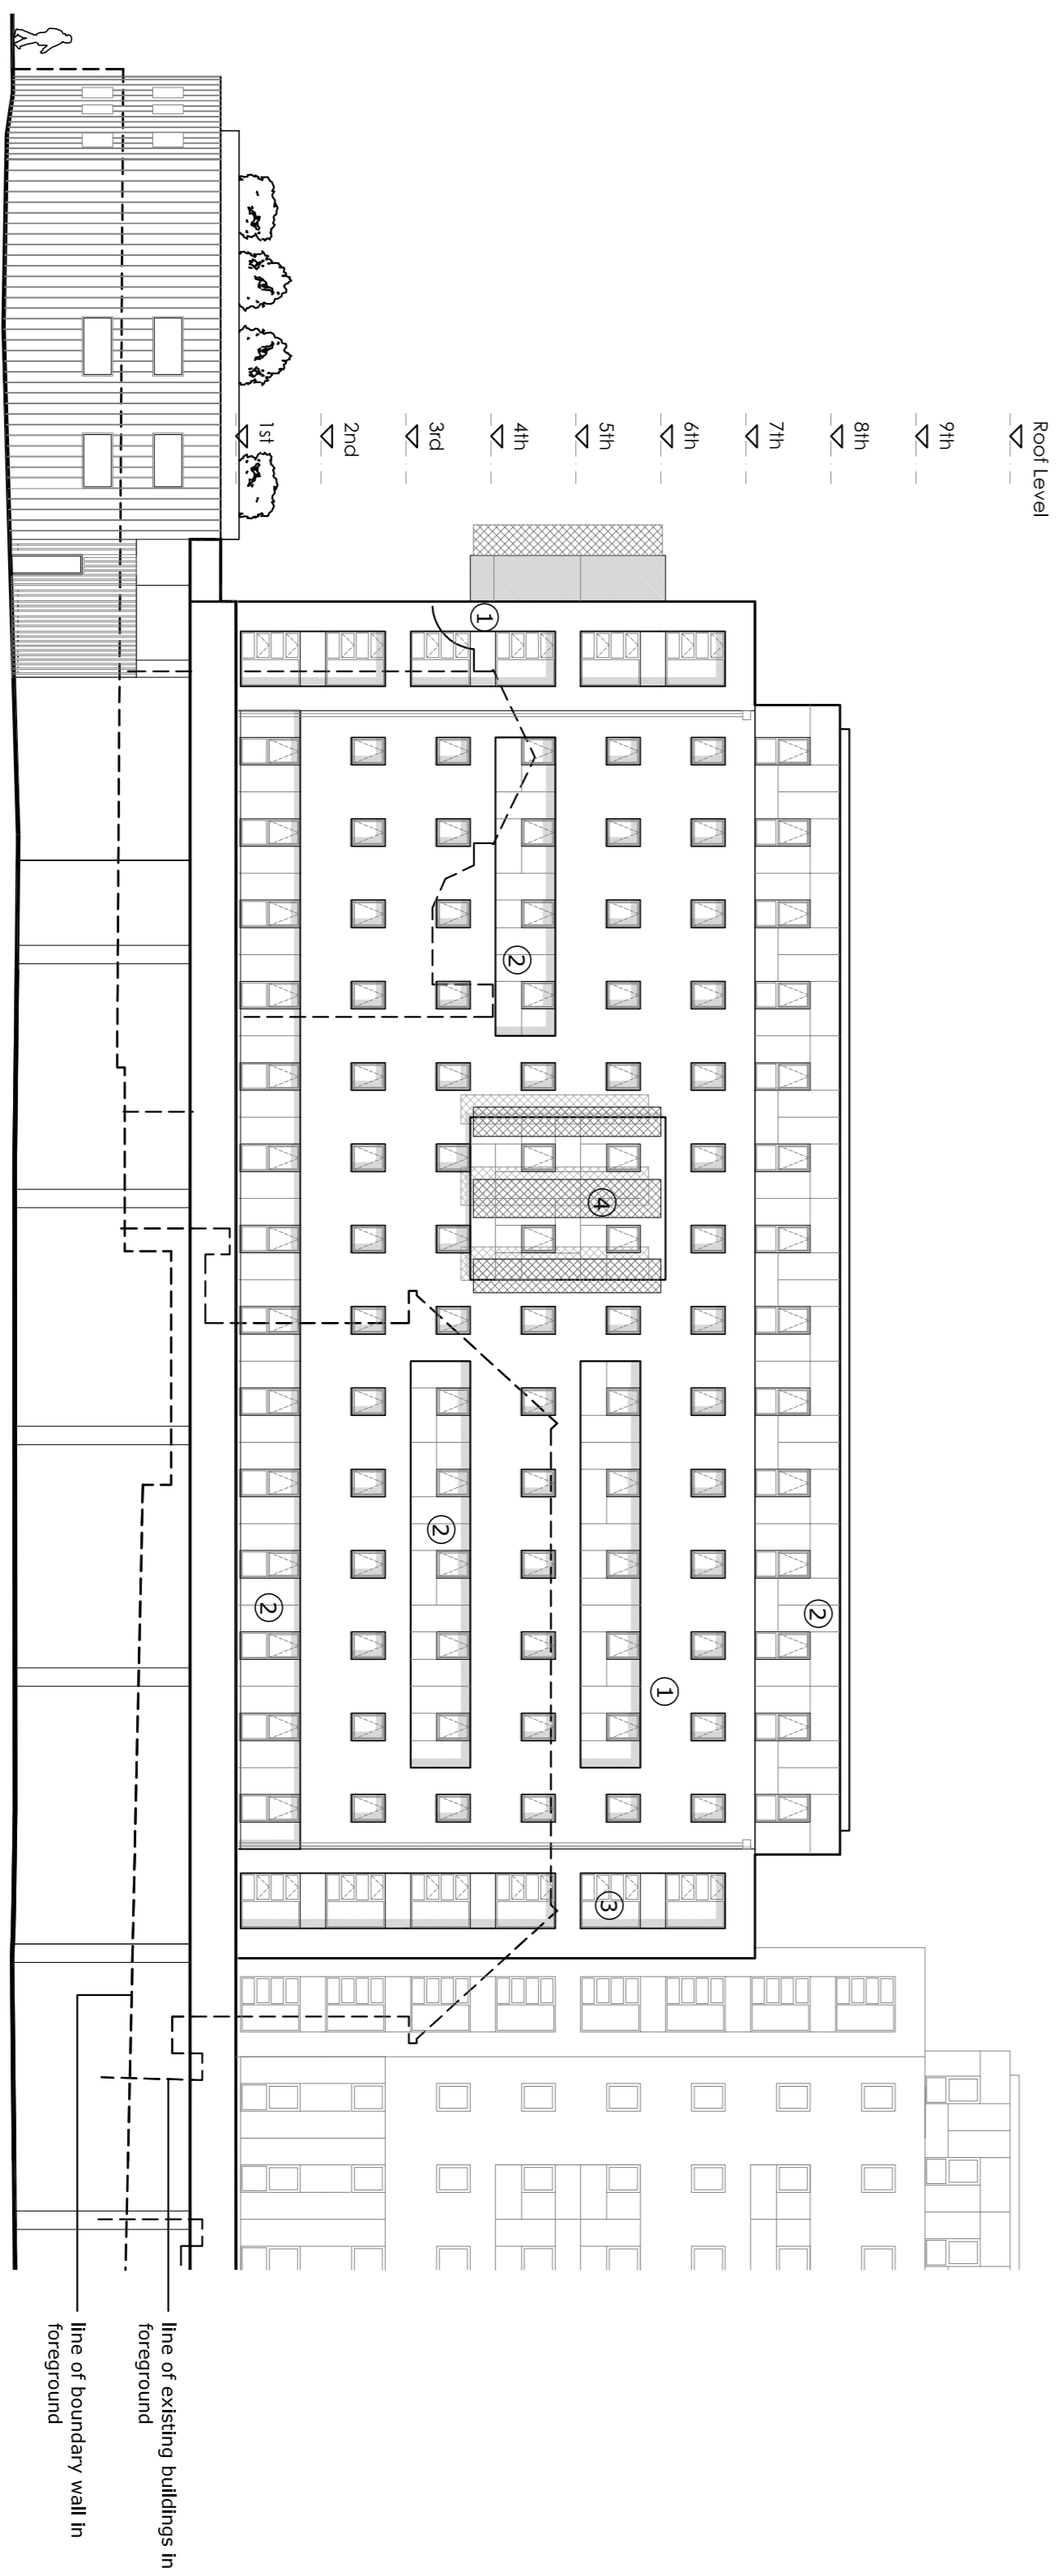



3 West

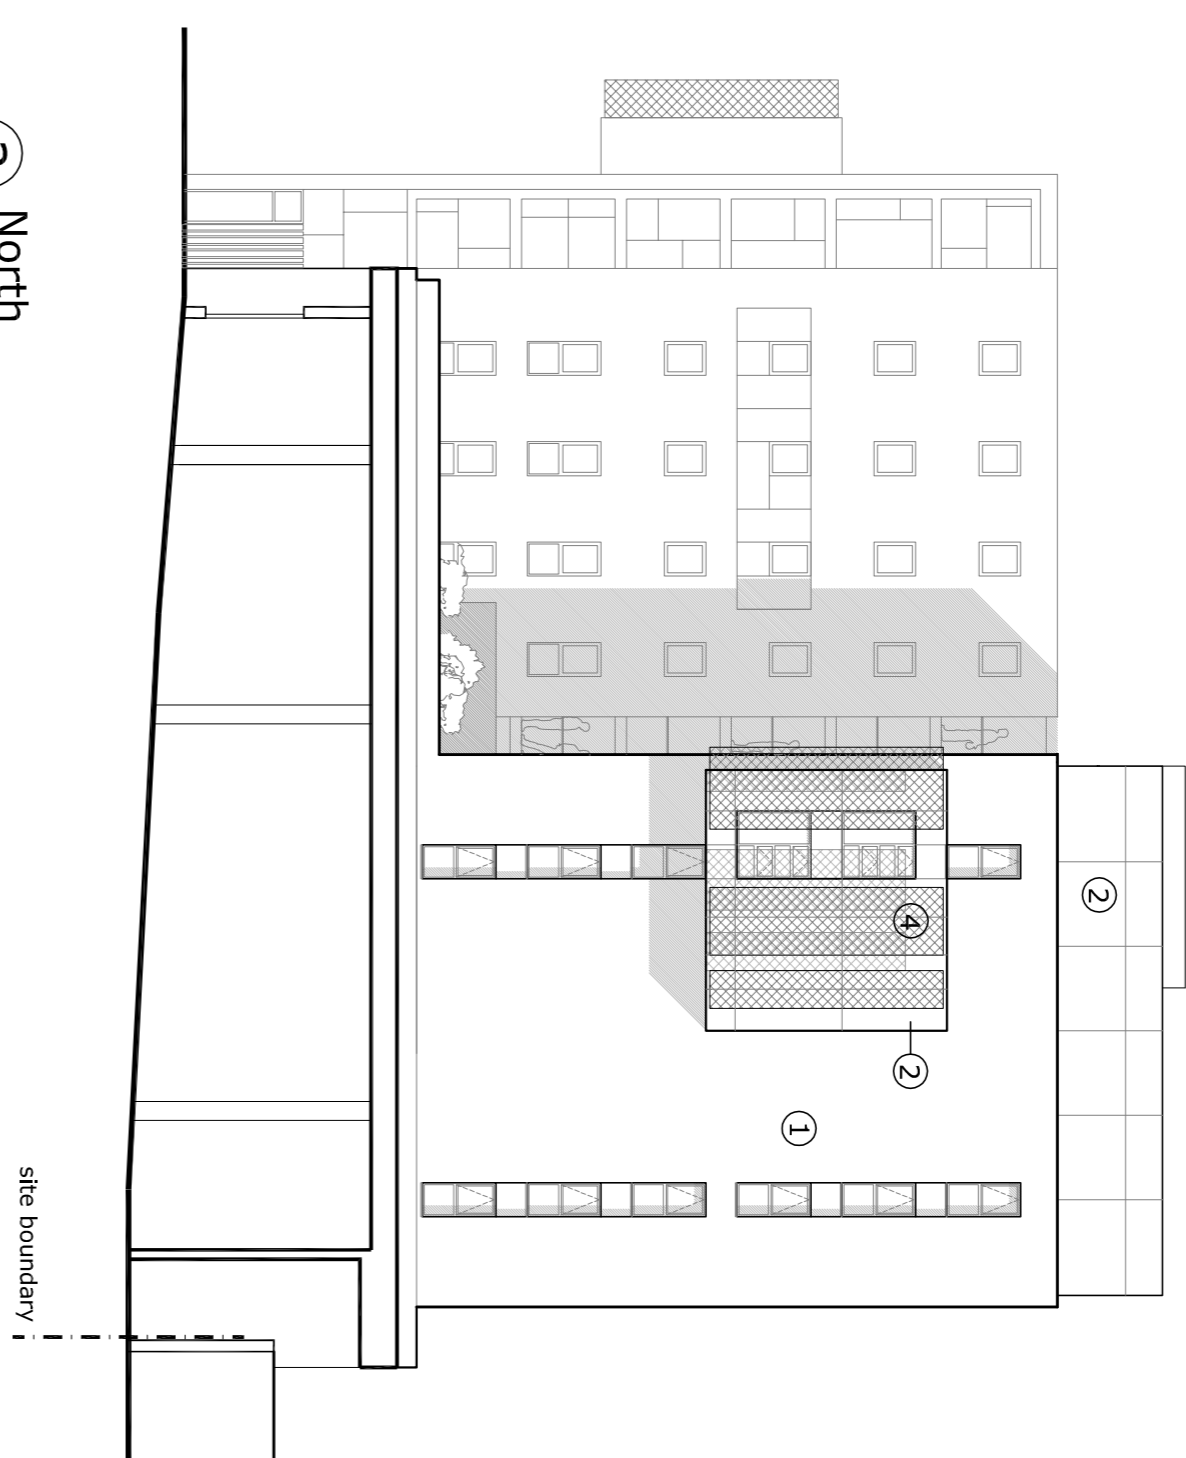

2 North

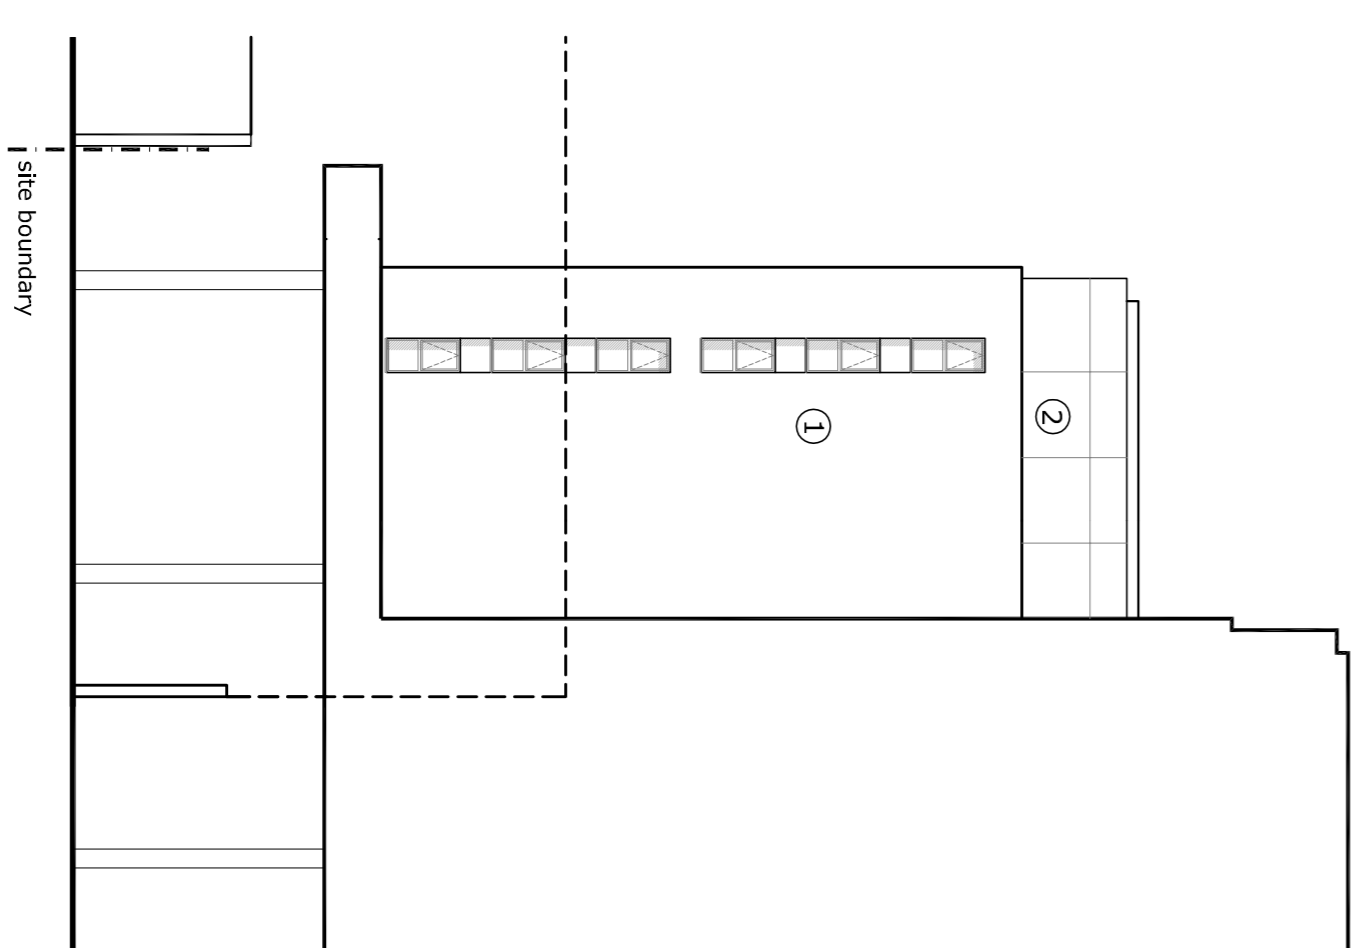

4 South

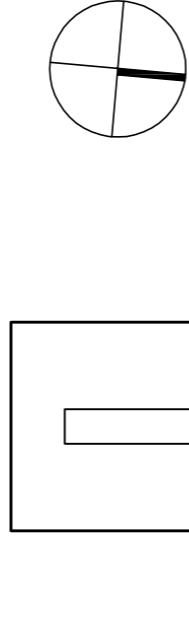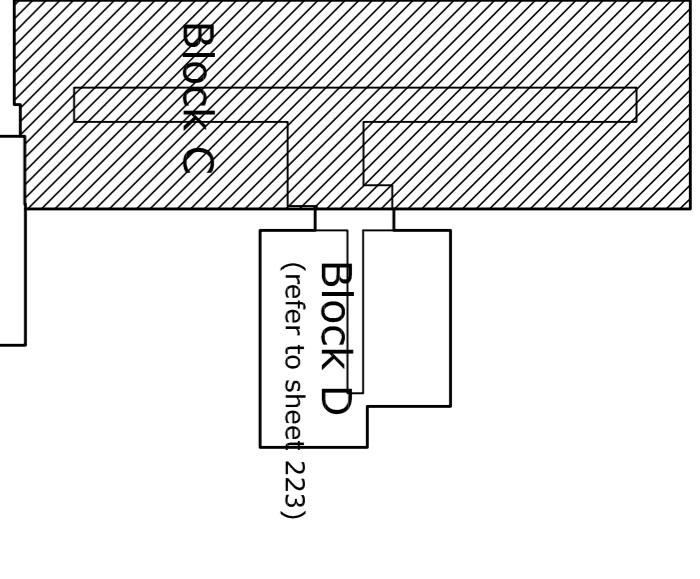

Keyplan
1:500

- Materials schedule:
- 1 Brick to approved sample
 - 2 Cladding panels to approved sample
 - 3 Aluminium PC glazing
 - 4 Metal mesh to approved sample

A	Drawing Issue	Author
1	ISSUED FOR PERMIT	DATE

Bellis Cooley | Architects
 Studio 201, 16 Baldwins Gardens, London EC1N 7SU
 LONDON 020 3176 4481 www.belliscooley.com

Unite PLC - Travis Perkins
 11-13 St Pancras Way
 London NW1

CONTACT

DRAWING TITLE
Proposed Elevations - Block C

DATE	CHECKED	DATE	SCALE
AH	RC	RC	A1
1:200 @ A1 & 1:400 @ A3			

0500 - 222

