




1 South

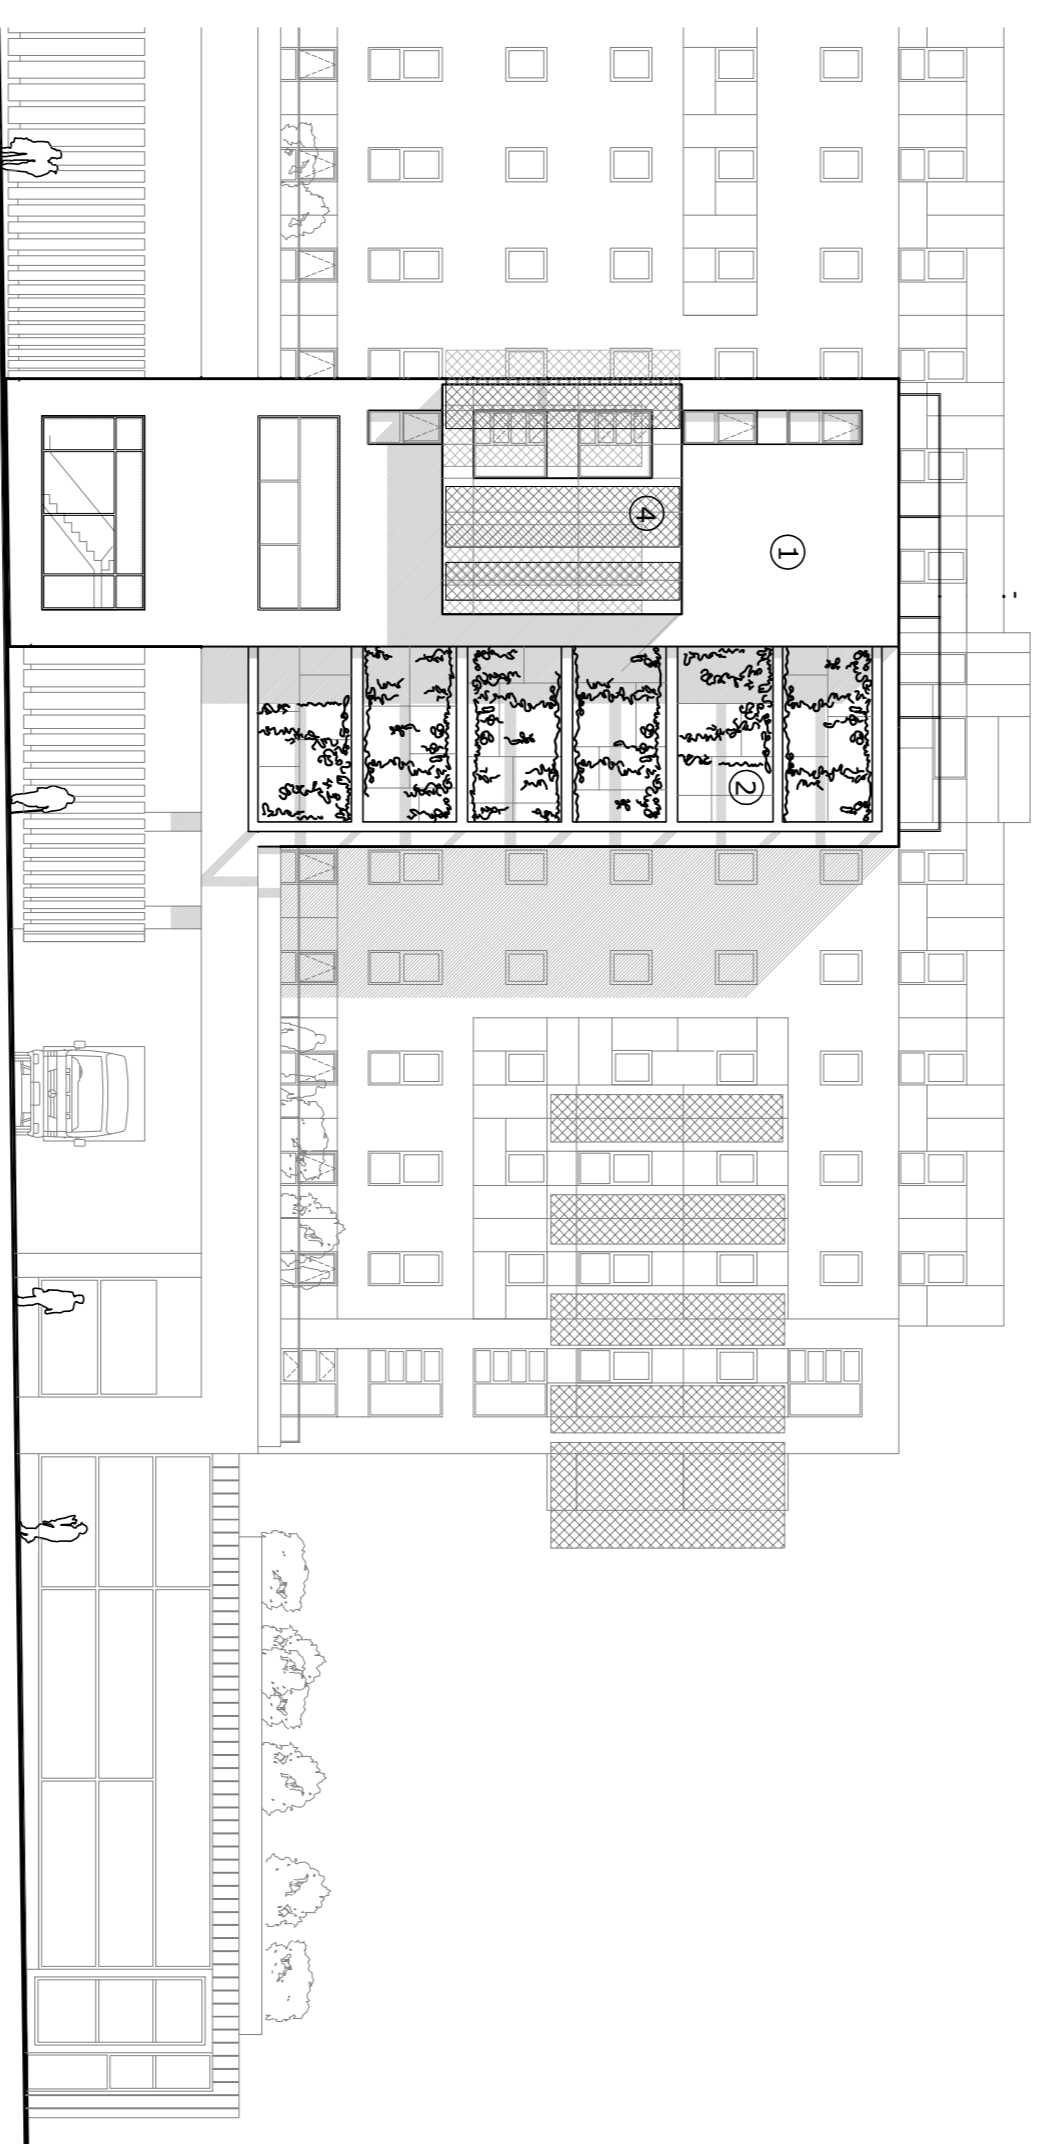

2 East

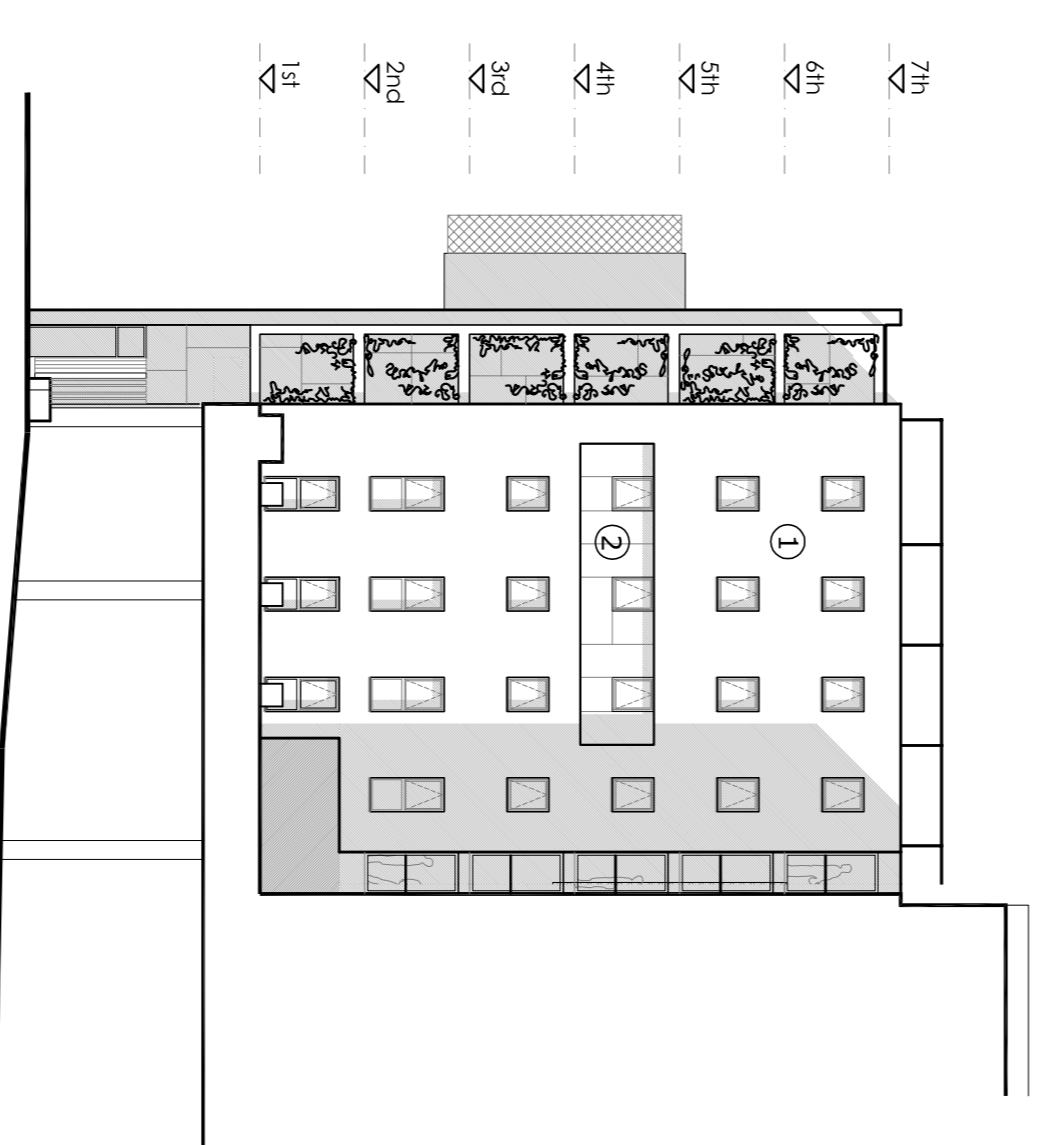

3 North

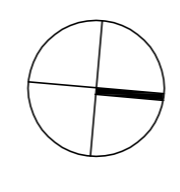

Keyplan
1:500

- Materials schedule:
- 1 Brick to approved sample
 - 2 Cladding panels to approved sample
 - 3 Aluminium PC glazing
 - 4 Metal mesh to approved sample

