



1 Section A-A

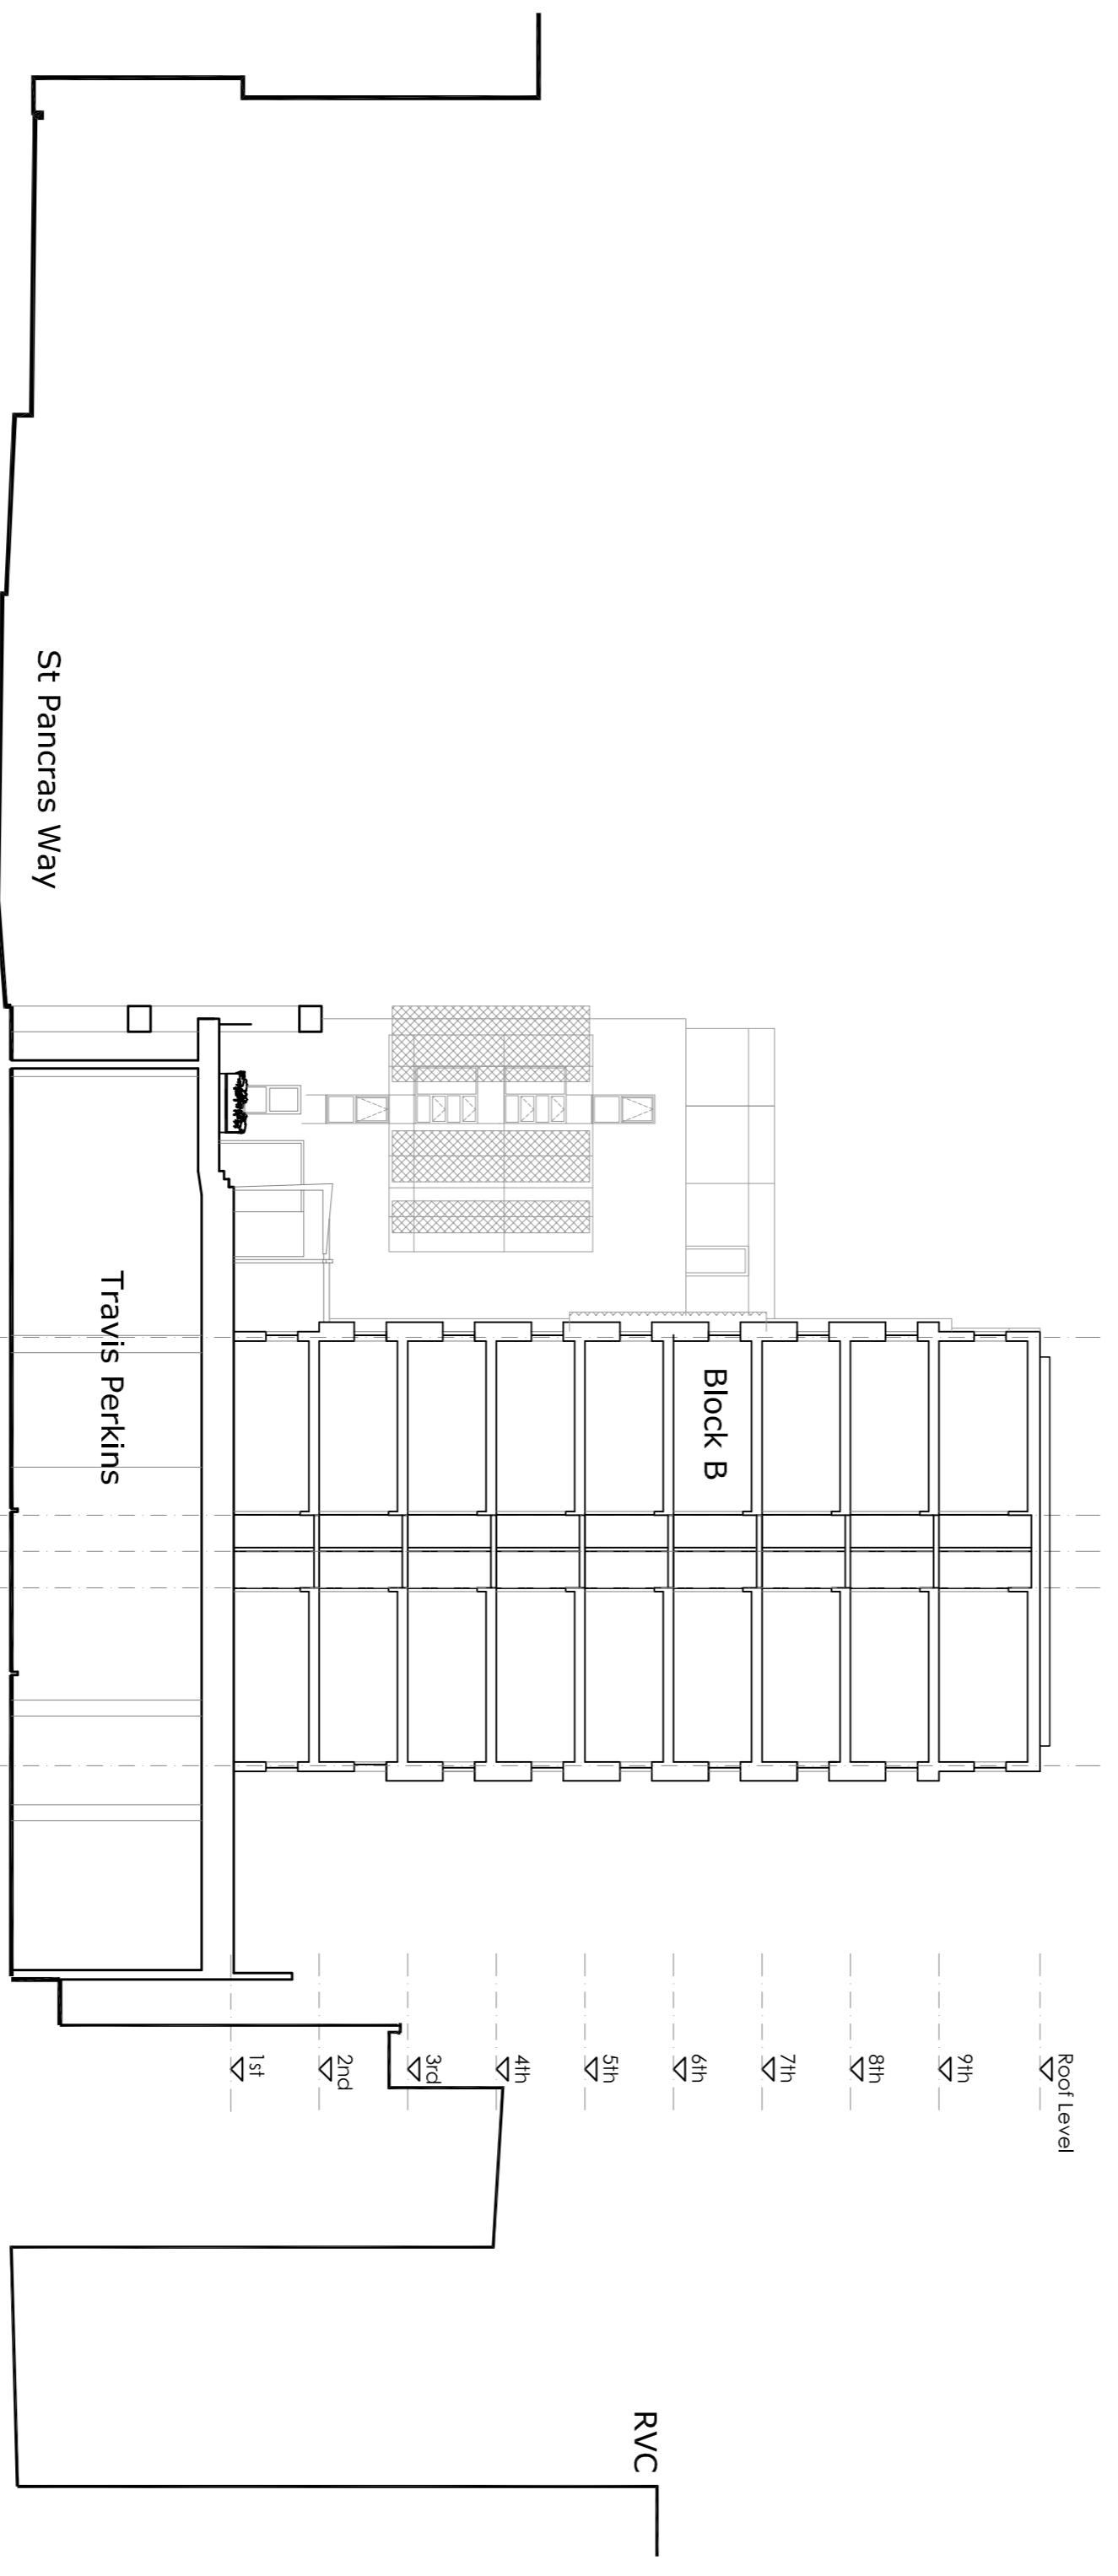

2 Section B-B

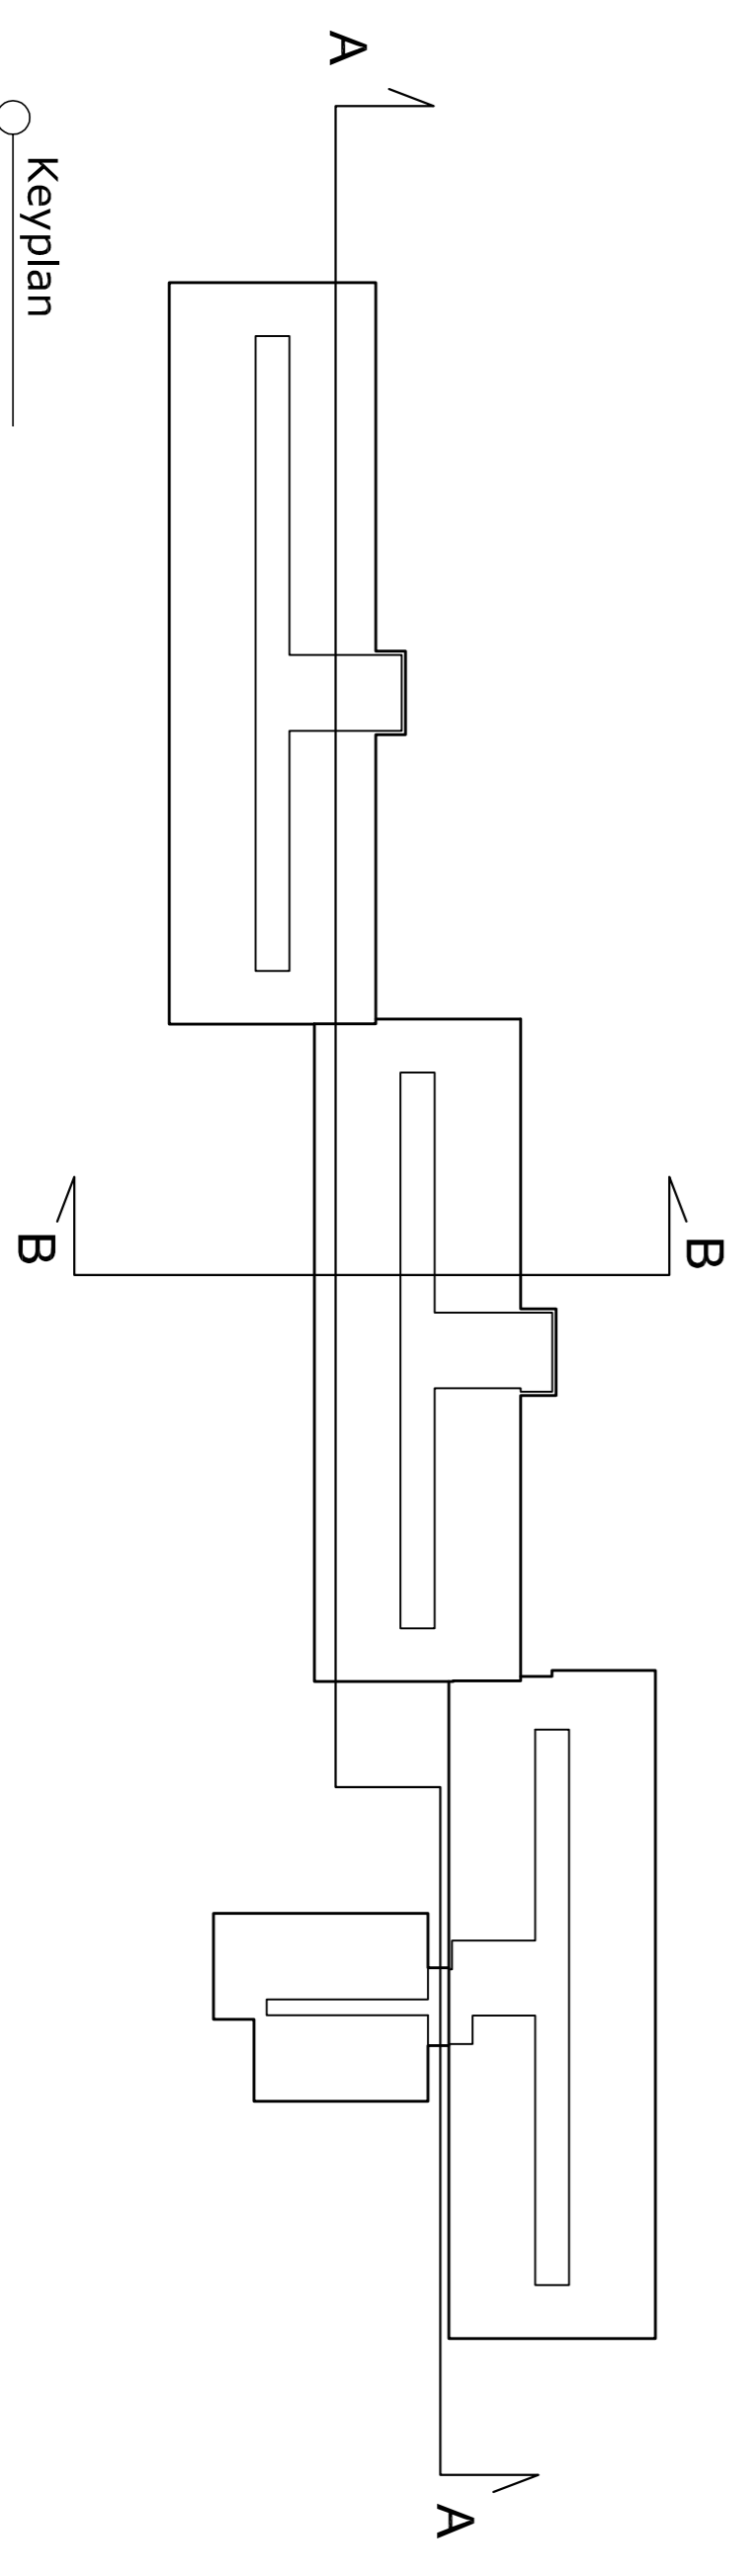

Keyplan

A | Planning Issue | 2020/11
 A | EXHIBITION | 2020/11
Bellis Cooley | Architects
 Studio 201, 16 Baldwins Gardens, London EC1N 7JL
 LONDON 020 3176 4481 www.belliscooley.com
 CONTACT
Unite PLC - Travis Perkins
 11-13 St Pancras Way
 London NW1

DRAWING TITLE
Proposed Sections - Sheet 1
 DRAWN BY | DATE | CHECKED | DATE |
 AH | 12/00 | RC | A1
 1:200 @ A1 & 1:400 @ A3
 0500 - 300
 A