



3 metres

1SR/S5

Side elevation survey 1:50@A4
1Sandy Road NW3 7EY 28/3/2011
BRENDAN WOODS Architect
84 Foundling Court- WC1N 1AN
Tel: 020 7837 8208 Fax: 020 7837 8298
Email: brendan@bw-architect.co.uk

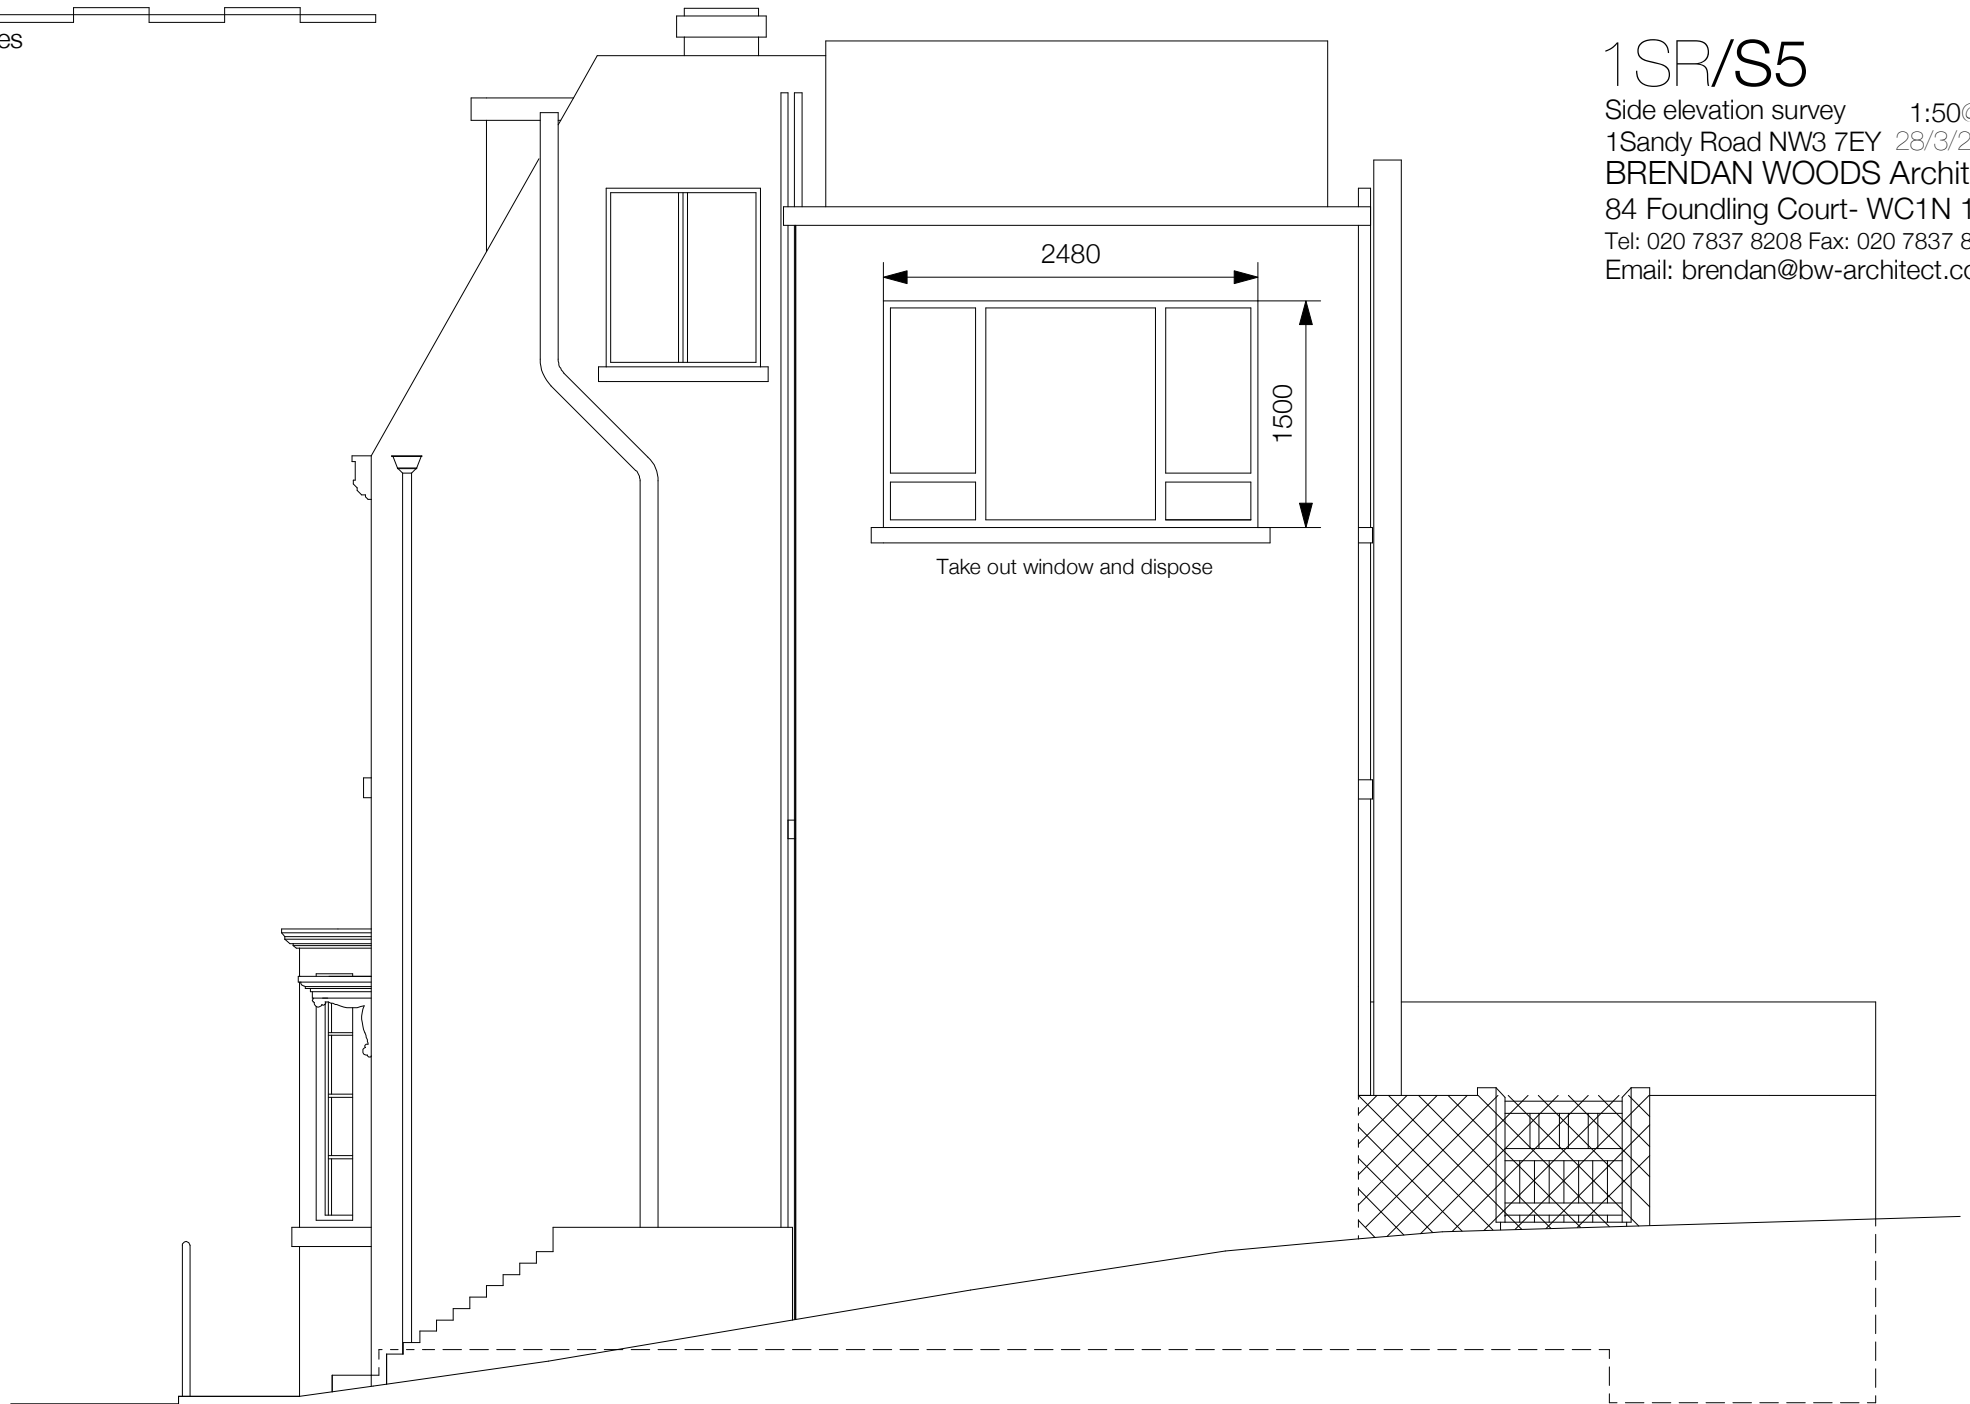

 Proposed demolition