

THIS DRAWING IS BASED ON DIMENSIONAL SURVEY INFORMATION PROVIDED BY OTHERS. THE ARCHITECT CANNOT ACCEPT RESPONSIBILITY FOR THE ACCURACY OF THIS SURVEY INFORMATION.

THIS DRAWING SHOULD BE READ IN CONJUNCTION WITH ALL RELEVANT DRAWINGS, SPECIFICATIONS, SCHEDULES AND OTHER CONTRACT INFORMATION ISSUED BY THE ARCHITECT, STRUCTURAL ENGINEER, SERVICES ENGINEER AND ANY OTHER CONSULTANT EMPLOYED OR RETAINED BY THE EMPLOYER IN RESPECT OF THESE WORKS.


IN THE CASE OF NEW WORKS, ALL DIMENSIONS SHOWN ARE TO THE FACE OF MASONRY METAL OR TIMBER STUD FRAMING, OR THE CENTRE LINE OF STRUCTURAL STEEL MEMBERS, UNLESS NOTED OTHERWISE.

DO NOT SCALE FROM THIS DRAWING.

REPORT ANY DISCREPANCIES, CONFLICTS, ERRORS OR OMISSIONS TO THE CA AND SEEK DIRECTIONS BEFORE PROCEEDING.

CONFIRM ALL DIMENSIONS AND LEVELS ON SITE PRIOR TO COMMENCING WORK. IF IN DOUBT ASK!

THIS DRAWING REMAINS THE COPYRIGHT OF **BURRELL FOLEY FISCHER LLP**

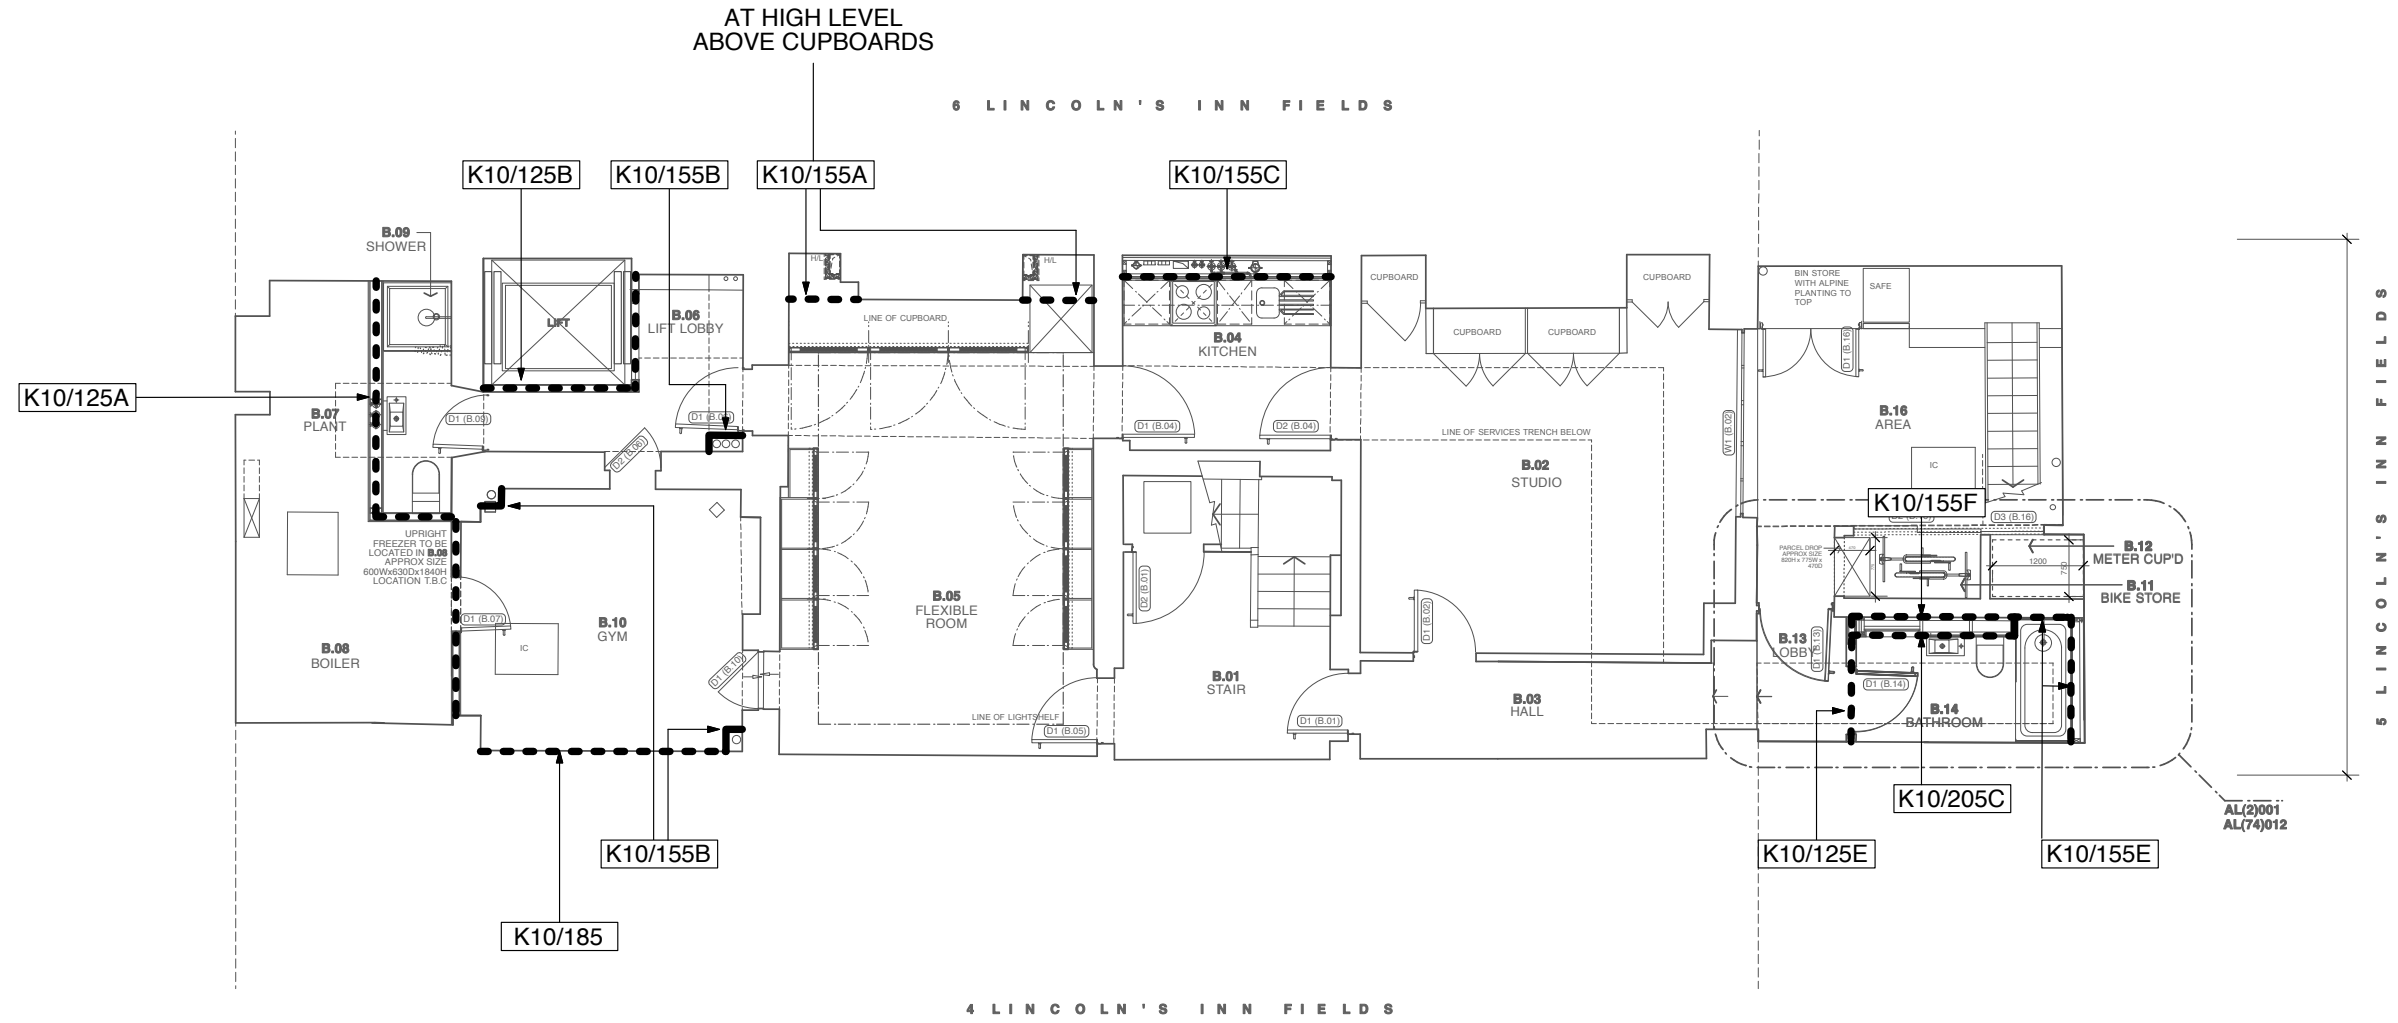

KEY

----- DRY LINING AS SPECIFICATION K10

NOTES:

FOR REPAIRS TO EXISTING PLASTERED WALLS REFER TO INTERNAL ELEVATION DRAWINGS

FOR DRY LINING & PLASTER WORKS TO CEILING REFER TO CEILING PLANS (AL(45)SERIES DRAWINGS)

T2 ISSUED FOR TENDER SR AJ 06.12.10
 REV NO: REV DETAILS: BY: CHKD: DATE:

TENDER
 DO NOT SCALE OFF THIS DRAWING

BURRELL . FOLEY . FISCHER . LLP
 BURRELL FOLEY FISCHER LLP ARCHITECTS & URBAN DESIGNERS
 YORK CENTRAL 70-78 YORK WAY N1 9AG
 TEL 020 7713 5333 FAX 020 7713 5444 E-MAIL mff@bfff-architects.co.uk
 WEB www.bfff-architects.co.uk

JOB: 5 LINCOLN'S INN FIELDS LONDON WC2

FOR: PRIVATE CLIENT

AT: 5 LINCOLN'S INN FIELDS LONDON WC2

DRAWING TITLE: BASEMENT WALLS & PARTITIONS DRYLINING & PLASTER FINISHES

DATE:	06.12.10	SCALE:	1:100@A3 1:50@A1
DRAWN BY:	SR	CHECKED BY:	AJ
JOB NO.	BFF/1019	DWG NO.	AL(42)201.T2

THIS DRAWING IS BASED ON DIMENSIONAL SURVEY INFORMATION PROVIDED BY OTHERS. THE ARCHITECT CANNOT ACCEPT RESPONSIBILITY FOR THE ACCURACY OF THIS SURVEY INFORMATION.

THIS DRAWING SHOULD BE READ IN CONJUNCTION WITH ALL RELEVANT DRAWINGS, SPECIFICATIONS, SCHEDULES AND OTHER CONTRACT INFORMATION ISSUED BY THE ARCHITECT, STRUCTURAL ENGINEER, SERVICES ENGINEER AND ANY OTHER CONSULTANT EMPLOYED OR RETAINED BY THE EMPLOYER IN RESPECT OF THESE WORKS.


IN THE CASE OF NEW WORKS, ALL DIMENSIONS SHOWN ARE TO THE FACE OF MASONRY METAL OR TIMBER STUD FRAMING, OR THE CENTRE LINE OF STRUCTURAL STEEL MEMBERS, UNLESS NOTED OTHERWISE.

DO NOT SCALE FROM THIS DRAWING.

REPORT ANY DISCREPANCIES, CONFLICTS, ERRORS OR OMISSIONS TO THE CA AND SEEK DIRECTIONS BEFORE PROCEEDING.

CONFIRM ALL DIMENSIONS AND LEVELS ON SITE PRIOR TO COMMENCING WORK. IF IN DOUBT ASK!

THIS DRAWING REMAINS THE COPYRIGHT OF **BURRELL FOLEY FISCHER LLP**

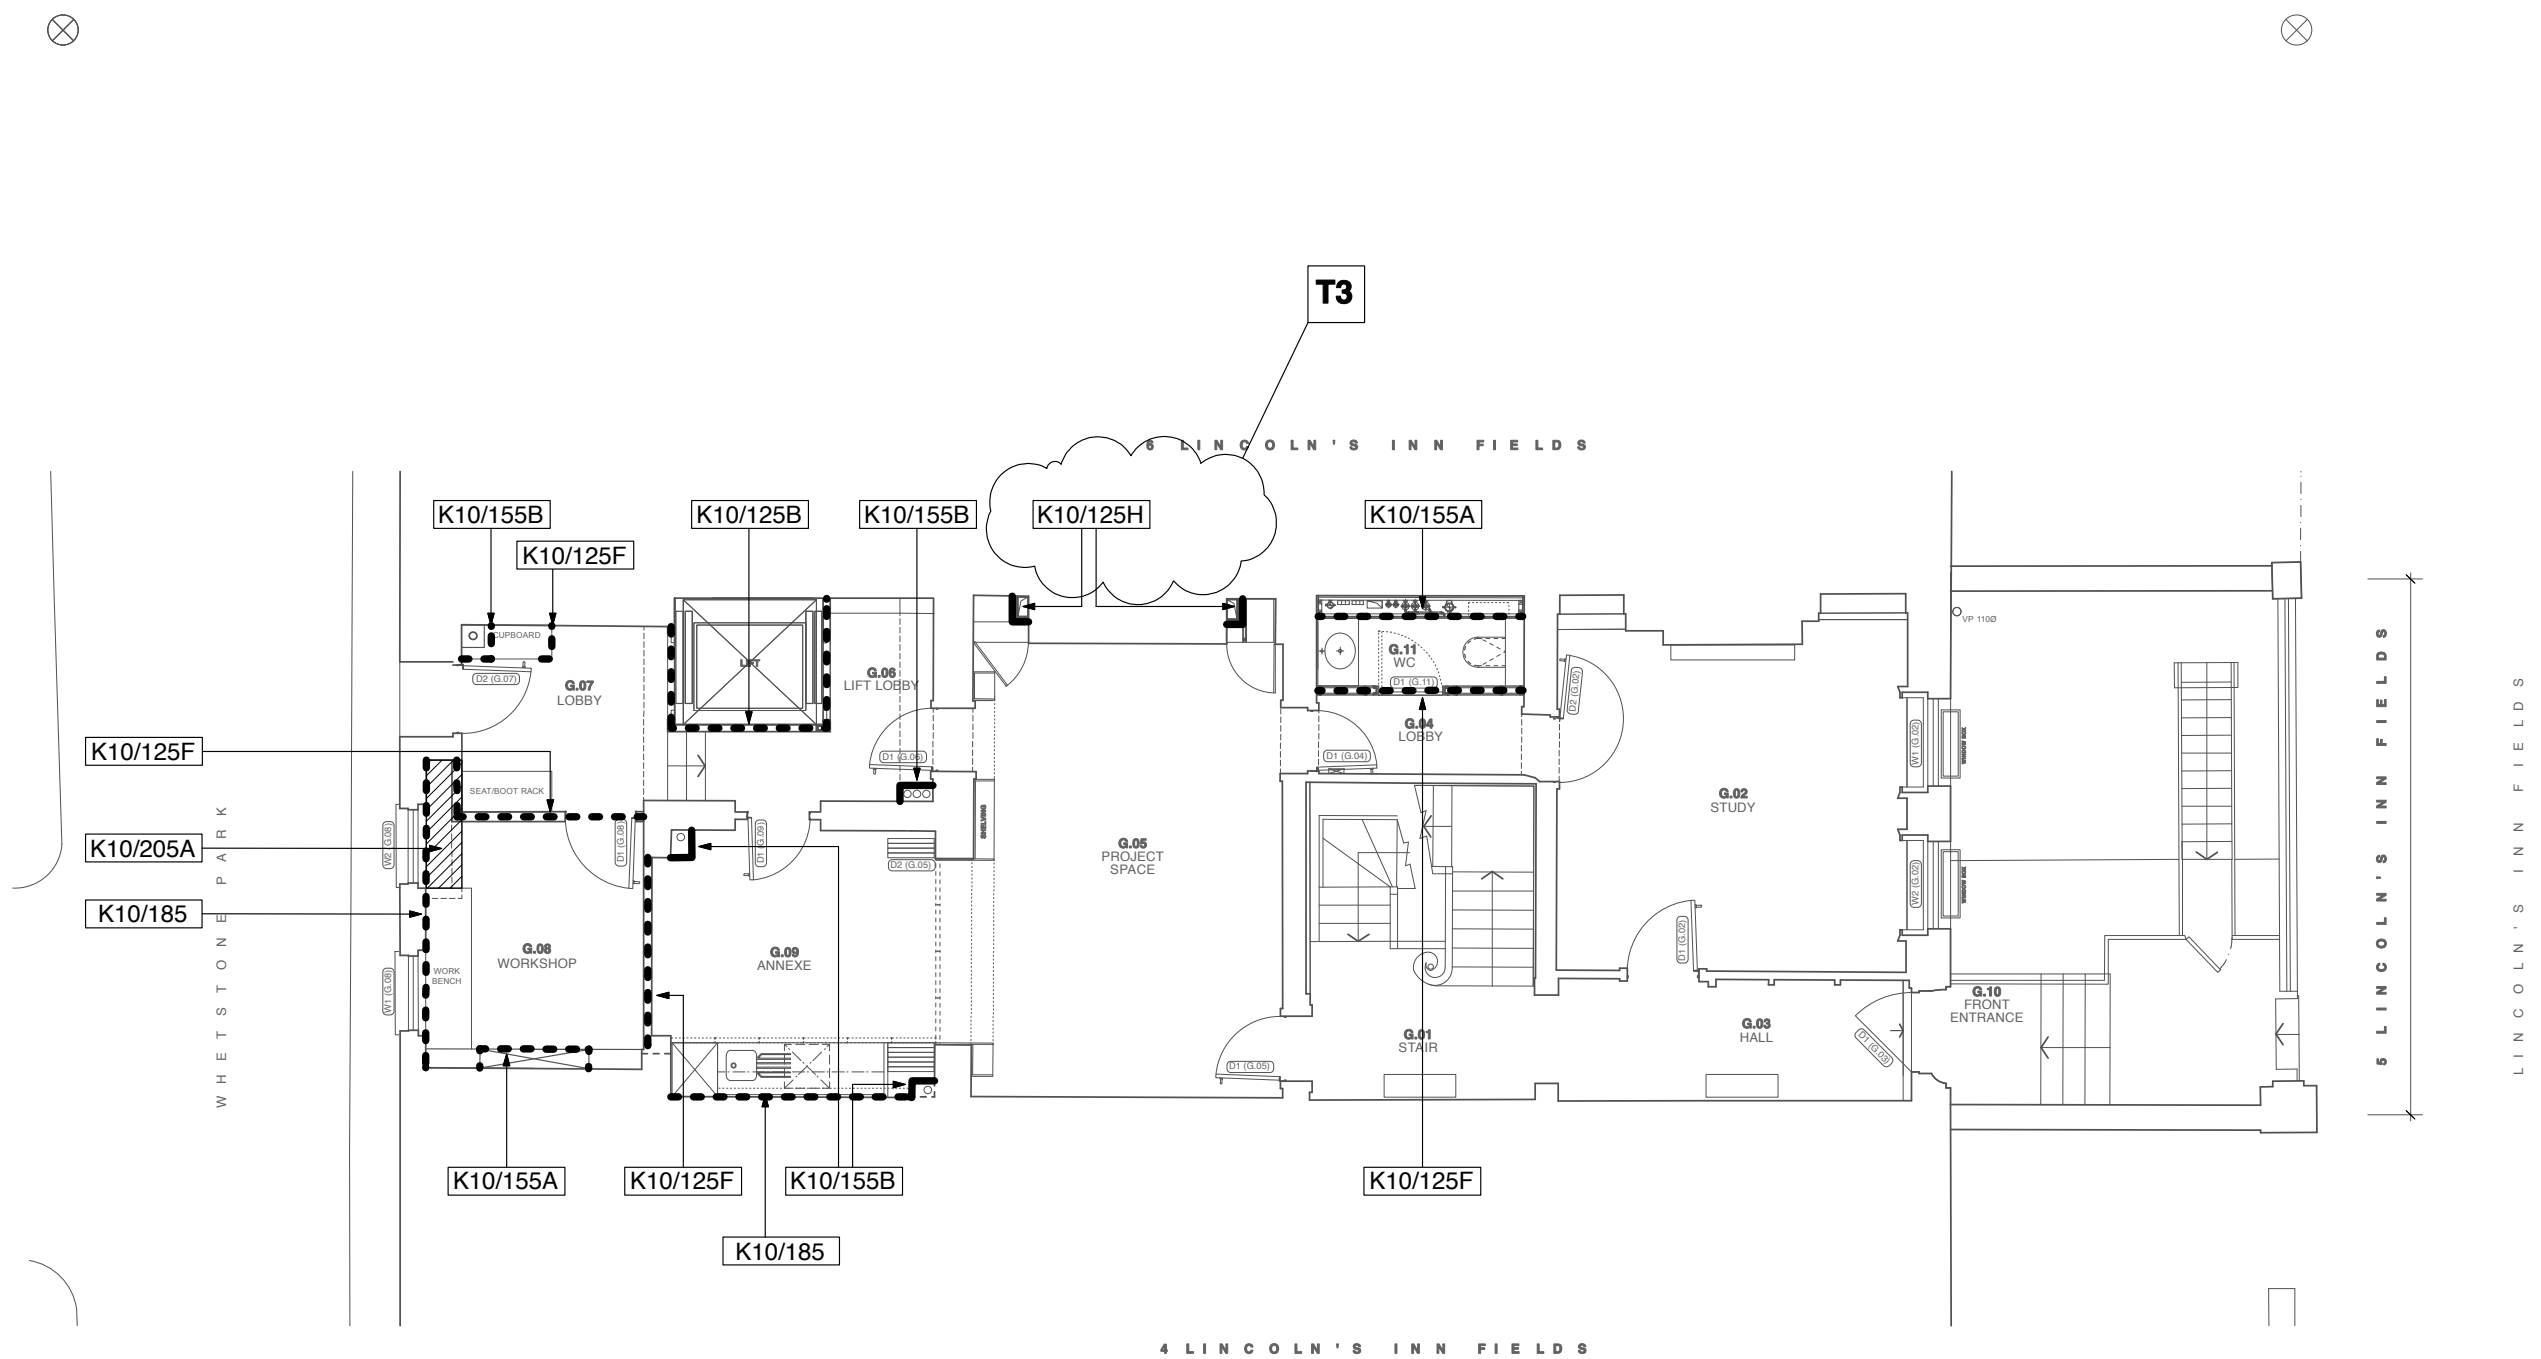

KEY

- DRY LINING AS SPECIFICATION K10
- ▨ DRY LINING TO TIMBER STUDS AS K10/205A

NOTES:

FOR REPAIRS TO EXISTING PLASTERED WALLS REFER TO INTERNAL ELEVATION DRAWINGS

FOR DRY LINING & PLASTER WORKS TO CEILING REFER TO CEILING PLANS (AL(45)SERIES DRAWINGS)

T3	ISSUED FOR TENDER REF	SR	AJ	16.12.10
T2	CHANGED IN G.05	SR	AJ	06.12.10
REV NO:	REV DETAILS:	BY:	CHKD:	DATE:

TENDER

DO NOT SCALE OFF THIS DRAWING

BURRELL . FOLEY . FISCHER . LLP

BURRELL FOLEY FISCHER LLP ARCHITECTS & URBAN DESIGNERS
 YORK CENTRAL 70-78 YORK WAY N1 9AG
 TEL 020 7713 5303 FAX 020 7713 5444 E-MAIL mff@bfff-architects.co.uk
 WEB www.bfff-architects.co.uk

JOB: 5 LINCOLNS INN FIELDS LONDON WC2

FOR: PRIVATE CLIENT

AT: 5 LINCOLNS INN FIELDS LONDON WC2

DRAWING TITLE: GROUND FLOOR WALLS & PARTITIONS DRYLINING & PLASTER FINISHES

DATE: 06.12.10	SCALE: 1:100@A3 1:50@A1
DRAWN BY: SR	CHECKED BY: AJ
JOB NO. BFF/1019	DWG NO. AL(42)202.T3

THIS DRAWING IS BASED ON DIMENSIONAL SURVEY INFORMATION PROVIDED BY OTHERS. THE ARCHITECT CANNOT ACCEPT RESPONSIBILITY FOR THE ACCURACY OF THIS SURVEY INFORMATION.

THIS DRAWING SHOULD BE READ IN CONJUNCTION WITH ALL RELEVANT DRAWINGS, SPECIFICATIONS, SCHEDULES AND OTHER CONTRACT INFORMATION ISSUED BY THE ARCHITECT, STRUCTURAL ENGINEER, SERVICES ENGINEER AND ANY OTHER CONSULTANT EMPLOYED OR RETAINED BY THE EMPLOYER IN RESPECT OF THESE WORKS.


IN THE CASE OF NEW WORKS, ALL DIMENSIONS SHOWN ARE TO THE FACE OF MASONRY METAL OR TIMBER STUD FRAMING, OR THE CENTRE LINE OF STRUCTURAL STEEL MEMBERS, UNLESS NOTED OTHERWISE.

DO NOT SCALE FROM THIS DRAWING.

REPORT ANY DISCREPANCIES, CONFLICTS, ERRORS OR OMISSIONS TO THE CA AND SEEK DIRECTIONS BEFORE PROCEEDING.

CONFIRM ALL DIMENSIONS AND LEVELS ON SITE PRIOR TO COMMENCING WORK. IF IN DOUBT ASK!

THIS DRAWING REMAINS THE COPYRIGHT OF **BURRELL FOLEY FISCHER LLP**

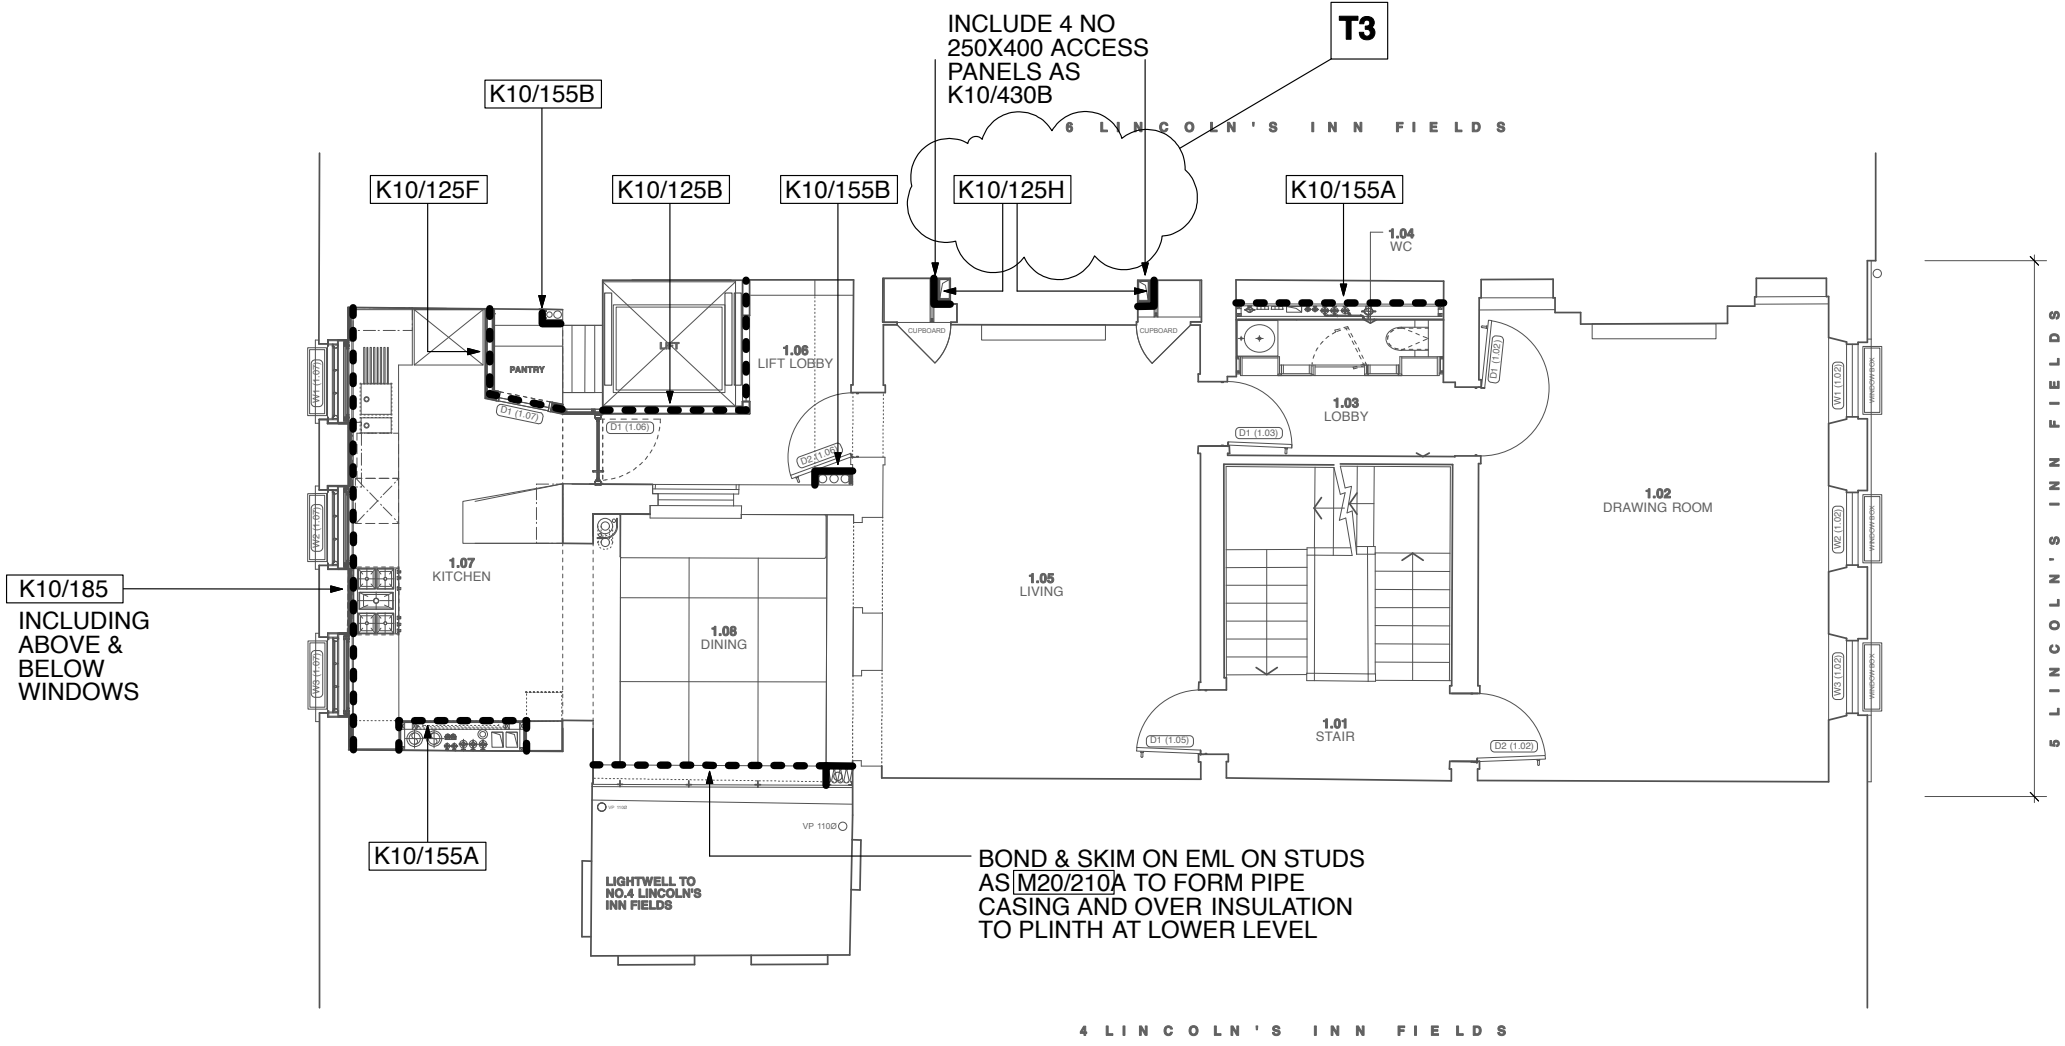

K10/185
INCLUDING ABOVE & BELOW WINDOWS

INCLUDE 4 NO 250X400 ACCESS PANELS AS K10/430B

T3

BOND & SKIM ON EML ON STUDS AS M20/210A TO FORM PIPE CASING AND OVER INSULATION TO PLINTH AT LOWER LEVEL

KEY

----- DRY LINING AS SPECIFICATION K10

NOTES:

FOR REPAIRS TO EXISTING PLASTERED WALLS REFER TO INTERNAL ELEVATION DRAWINGS

FOR DRY LINING & PLASTER WORKS TO CEILING REFER TO CEILING PLANS (AL(45)SERIES DRAWINGS)

T3	ISSUED FOR TENDER, REF CHANGED	SR	AJ	16.12.10
T2	ISSUED FOR TENDER	SR	AJ	06.12.10
REV NO:	REV DETAILS:	BY:	CHKD:	DATE:

TENDER
DO NOT SCALE OFF THIS DRAWING

BURRELL . FOLEY . FISCHER . LLP
BURRELL FOLEY FISCHER LLP ARCHITECTS & URBAN DESIGNERS
YORK CENTRAL 70-78 YORK WAY N1 9AG
TEL 020 7713 5333 FAX 020 7713 5444 E-MAIL: mff@bff-architects.co.uk
WEB: www.bff-architects.co.uk

JOB: 5 LINCOLNS INN FIELDS LONDON WC2

FOR: PRIVATE CLIENT

AT: 5 LINCOLNS INN FIELDS LONDON WC2

DRAWING TITLE: FIRST FLOOR WALLS & PARTITIONS DRYLINING & PLASTER FINISHES

DATE:	06.12.10	SCALE:	1:100@A3 1:50@A1
DRAWN BY:	SR	CHECKED BY:	AJ
JOB NO.	BFF/1019	DWG NO.	AL(42)203.T3

THIS DRAWING IS BASED ON DIMENSIONAL SURVEY INFORMATION PROVIDED BY OTHERS. THE ARCHITECT CANNOT ACCEPT RESPONSIBILITY FOR THE ACCURACY OF THIS SURVEY INFORMATION.

THIS DRAWING SHOULD BE READ IN CONJUNCTION WITH ALL RELEVANT DRAWINGS, SPECIFICATIONS, SCHEDULES AND OTHER CONTRACT INFORMATION ISSUED BY THE ARCHITECT, STRUCTURAL ENGINEER, SERVICES ENGINEER AND ANY OTHER CONSULTANT EMPLOYED OR RETAINED BY THE EMPLOYER IN RESPECT OF THESE WORKS.


IN THE CASE OF NEW WORKS, ALL DIMENSIONS SHOWN ARE TO THE FACE OF MASONRY METAL OR TIMBER STUD FRAMING, OR THE CENTRE LINE OF STRUCTURAL STEEL MEMBERS, UNLESS NOTED OTHERWISE.

DO NOT SCALE FROM THIS DRAWING.

REPORT ANY DISCREPANCIES, CONFLICTS, ERRORS OR OMISSIONS TO THE CA AND SEEK DIRECTIONS BEFORE PROCEEDING.

CONFIRM ALL DIMENSIONS AND LEVELS ON SITE PRIOR TO COMMENCING WORK. IF IN DOUBT ASK!

THIS DRAWING REMAINS THE COPYRIGHT OF **BURRELL FOLEY FISCHER LLP**

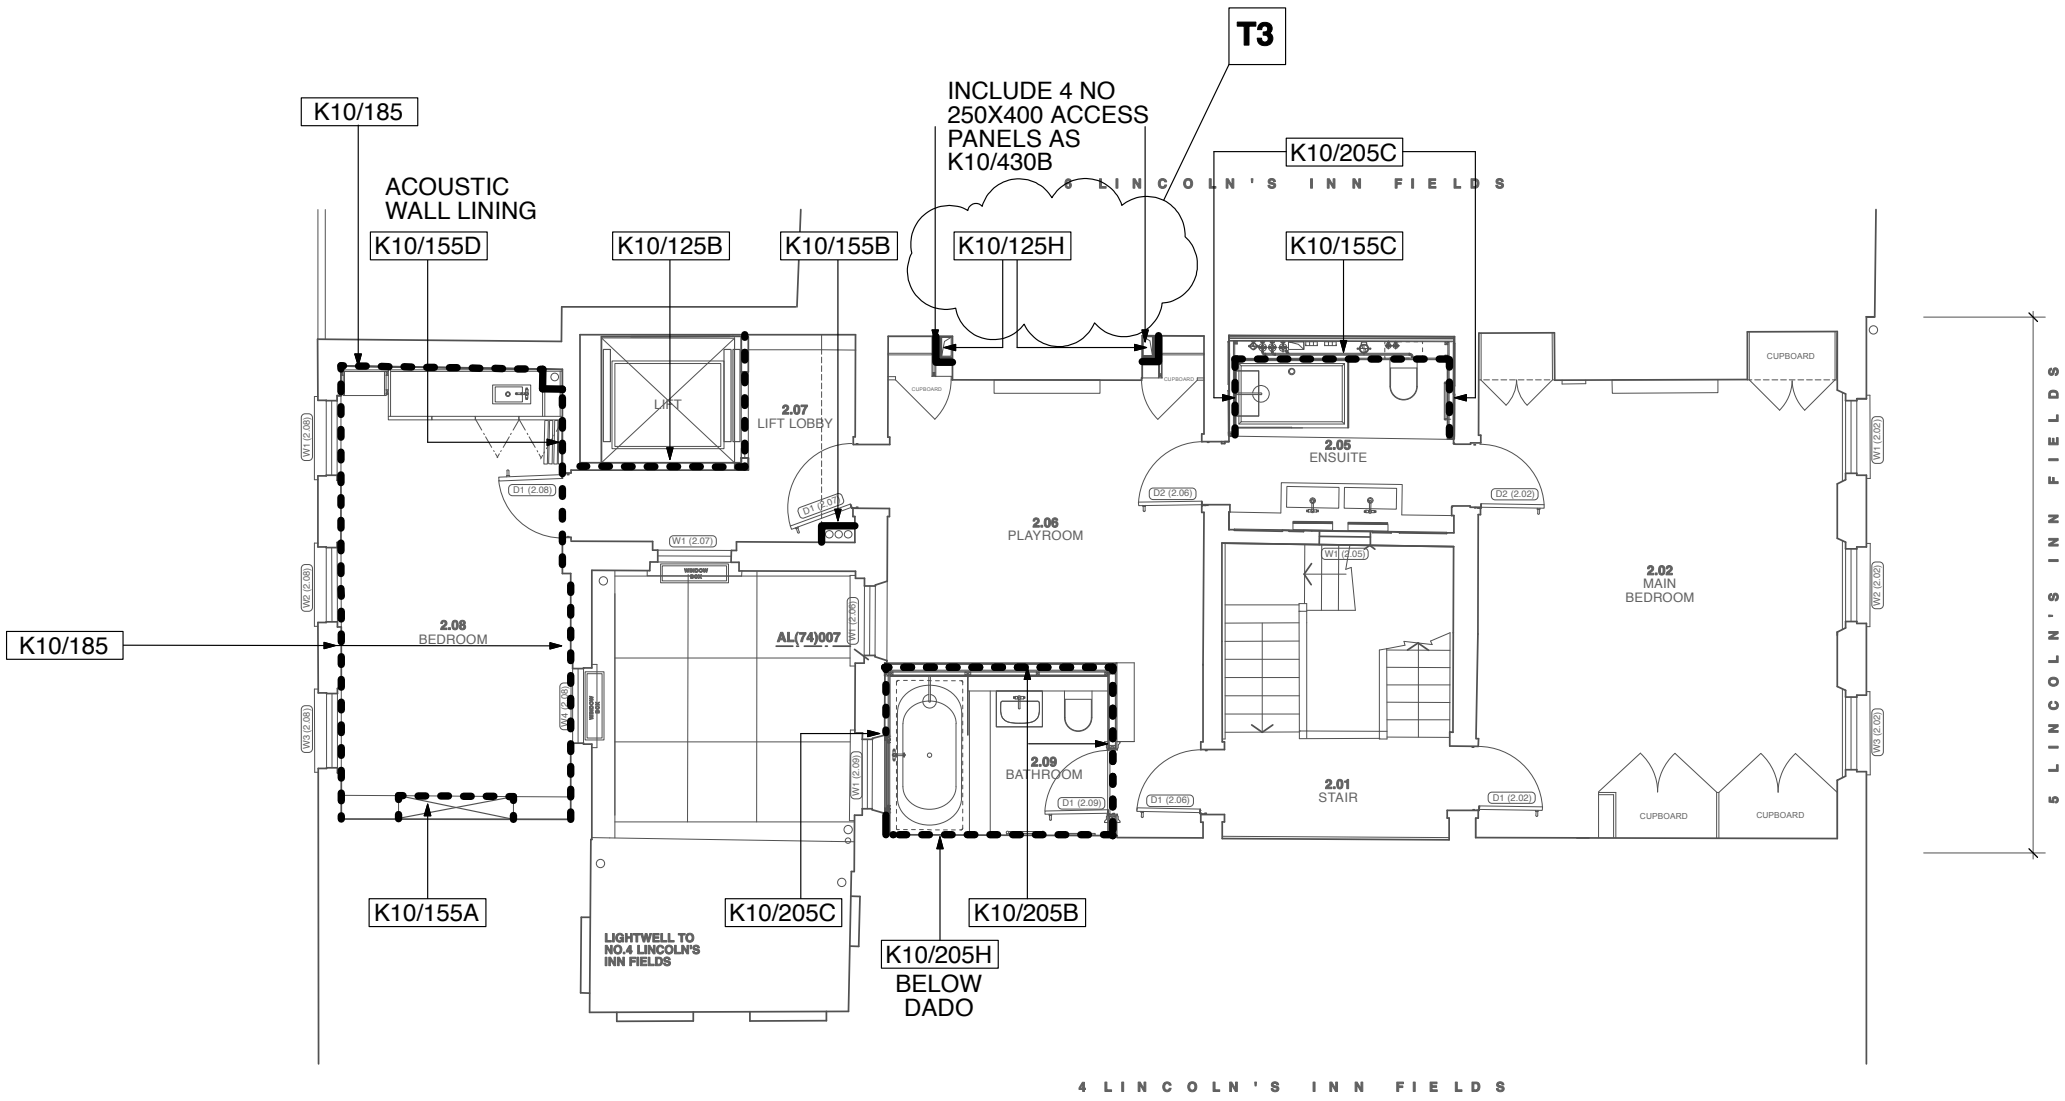

KEY

----- DRY LINING AS SPECIFICATION K10

NOTES:

FOR REPAIRS TO EXISTING PLASTERED WALLS REFER TO INTERNAL ELEVATION DRAWINGS

FOR DRY LINING & PLASTER WORKS TO CEILING REFER TO CEILING PLANS (AL(45)SERIES DRAWINGS)

T3	ISSUED FOR TENDER REF CHANGED IN 2.06	SR	AJ	16.12.10
T2	ISSUED FOR TENDER	SR	AJ	06.12.10
REV NO:	REV DETAILS:	BY:	CHKD:	DATE:

TENDER

DO NOT SCALE OFF THIS DRAWING

BURRELL . FOLEY . FISCHER . LLP

BURRELL FOLEY FISCHER LLP ARCHITECTS & URBAN DESIGNERS
 YORK CENTRAL 70-78 YORK WAY N1 9AG
 TEL 020 7713 5333 FAX 020 7713 5444 E-MAIL mff@bfff-architects.co.uk
 WEB www.bfff-architects.co.uk

JOB: 5 LINCOLNS INN FIELDS LONDON WC2

FOR: PRIVATE CLIENT

AT: 5 LINCOLNS INN FIELDS LONDON WC2

DRAWING TITLE: SECOND FLOOR WALLS & PARTITIONS DRYLINING & PLASTER FINISHES

DATE:	06.12.10	SCALE:	1:100@A3 1:50@A1
DRAWN BY:	SR	CHECKED BY:	AJ
JOB NO.	BFF/1019	DWG NO.	AL(42)204.T3

THIS DRAWING IS BASED ON DIMENSIONAL SURVEY INFORMATION PROVIDED BY OTHERS. THE ARCHITECT CANNOT ACCEPT RESPONSIBILITY FOR THE ACCURACY OF THIS SURVEY INFORMATION.

THIS DRAWING SHOULD BE READ IN CONJUNCTION WITH ALL RELEVANT DRAWINGS, SPECIFICATIONS, SCHEDULES AND OTHER CONTRACT INFORMATION ISSUED BY THE ARCHITECT, STRUCTURAL ENGINEER, SERVICES ENGINEER AND ANY OTHER CONSULTANT EMPLOYED OR RETAINED BY THE EMPLOYER IN RESPECT OF THESE WORKS.


IN THE CASE OF NEW WORKS, ALL DIMENSIONS SHOWN ARE TO THE FACE OF MASONRY METAL OR TIMBER STUD FRAMING, OR THE CENTRE LINE OF STRUCTURAL STEEL MEMBERS, UNLESS NOTED OTHERWISE.

DO NOT SCALE FROM THIS DRAWING.

REPORT ANY DISCREPANCIES, CONFLICTS, ERRORS OR OMISSIONS TO THE CA AND SEEK DIRECTIONS BEFORE PROCEEDING.

CONFIRM ALL DIMENSIONS AND LEVELS ON SITE PRIOR TO COMMENCING WORK. IF IN DOUBT ASK!

THIS DRAWING REMAINS THE COPYRIGHT OF **BURRELL FOLEY FISCHER LLP**

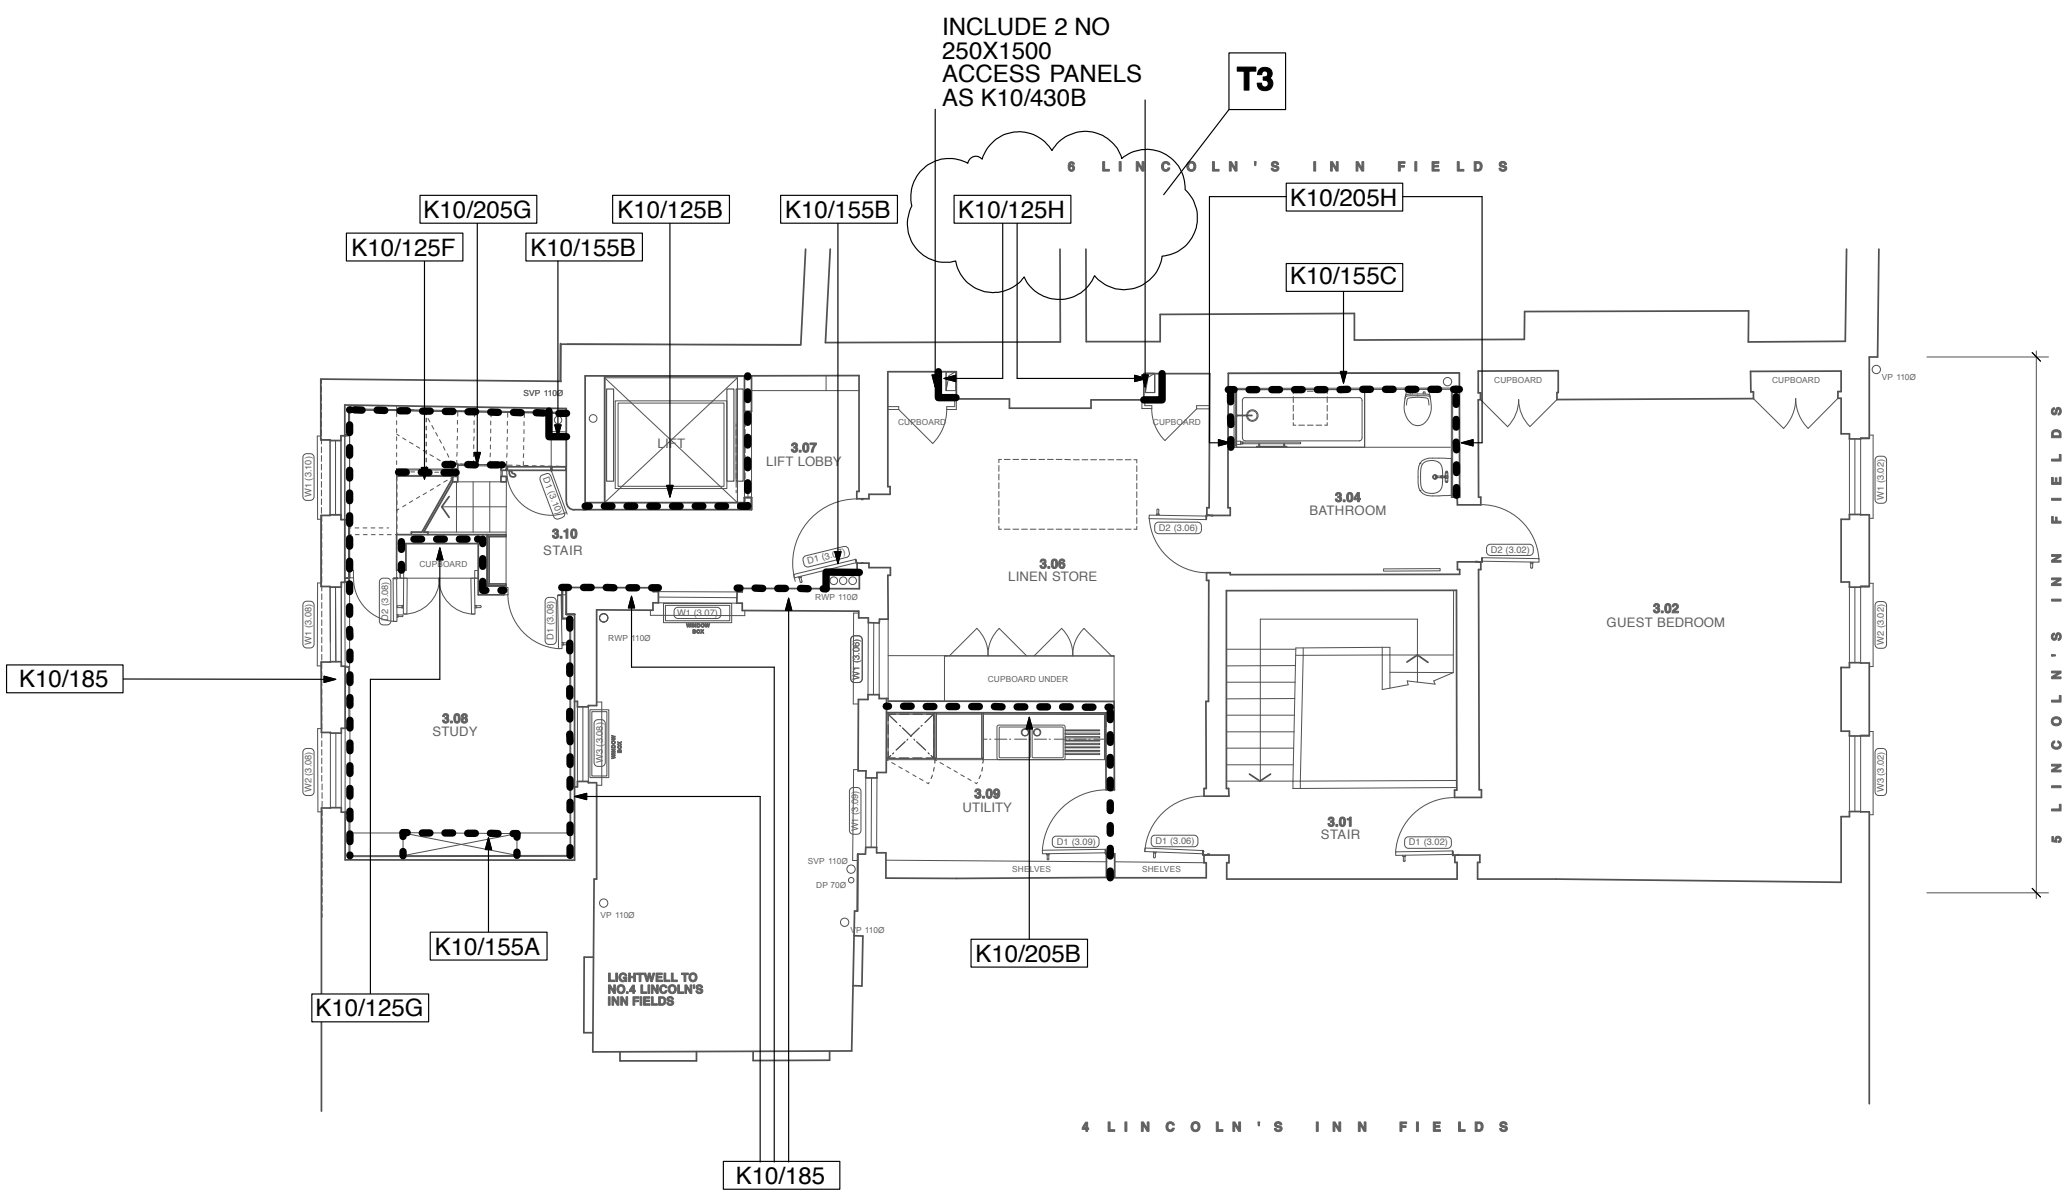

KEY

----- DRY LINING AS SPECIFICATION K10

NOTES:

FOR REPAIRS TO EXISTING PLASTERED WALLS REFER TO INTERNAL ELEVATION DRAWINGS

FOR DRY LINING & PLASTER WORKS TO CEILING REFER TO CEILING PLANS (AL(45)SERIES DRAWINGS)

T3	ISSUED FOR TENDER	SR	AJ	16.12.10
T2	ISSUED FOR TENDER	SR	AJ	06.12.10
REV NO:	REV DETAILS:	BY:	CHKD:	DATE:

TENDER

DO NOT SCALE OFF THIS DRAWING

BURRELL . FOLEY . FISCHER . LLP

BURRELL FOLEY FISCHER LLP ARCHITECTS & URBAN DESIGNERS
 YORK CENTRAL 70-78 YORK WAY N1 9AG
 TEL 020 7713 5333 FAX 020 7713 5444 E-MAIL mff@bfi-architects.co.uk
 WEB www.bfi-architects.co.uk

JOB: 5 LINCOLNS INN FIELDS LONDON WC2

FOR: PRIVATE CLIENT

AT: 5 LINCOLNS INN FIELDS LONDON WC2

DRAWING TITLE: 3RD FLOOR WALLS & PARTITIONS DRYLINING & PLASTER FINISHES

DATE:	06.12.10	SCALE:	1:100@A3 1:50@A1
DRAWN BY:	SR	CHECKED BY:	AJ
JOB NO.	BFF/1019	DWG NO.	AL(42)205.T3

