

THIS DRAWING IS BASED ON DIMENSIONAL SURVEY INFORMATION PROVIDED BY OTHERS. THE ARCHITECT CANNOT ACCEPT RESPONSIBILITY FOR THE ACCURACY OF THIS SURVEY INFORMATION.

THIS DRAWING SHOULD BE READ IN CONJUNCTION WITH ALL RELEVANT DRAWINGS, SPECIFICATIONS, SCHEDULES AND OTHER CONTRACT INFORMATION ISSUED BY THE ARCHITECT, STRUCTURAL ENGINEER, SERVICES ENGINEER AND ANY OTHER CONSULTANT EMPLOYED OR RETAINED BY THE EMPLOYER IN RESPECT OF THESE WORKS.

IN THE CASE OF NEW WORKS, ALL DIMENSIONS SHOWN ARE TO THE FACE OF MASONRY, METAL OR TIMBER STUD FRAMING, OR THE CENTRE LINE OF STRUCTURAL STEEL MEMBERS, UNLESS NOTED OTHERWISE.

DO NOT SCALE FROM THIS DRAWING.

REPORT ANY DISCREPANCIES, CONFLICTS, ERRORS OR OMISSIONS TO THE CA AND SEEK DIRECTIONS BEFORE PROCEEDING.


CONFIRM ALL DIMENSIONS AND LEVELS ON SITE PRIOR TO COMMENCING WORK. IF IN DOUBT ASK!

THIS DRAWING REMAINS THE COPYRIGHT OF **BURRELL FOLEY FISCHER LLP**

**KEY**

SHADED AREA INDICATES NEW / REPLACEMENT TIMBER SECTION OR REPAIR.

**NOTE:** DATUM TO BE STRUCK WITHIN ROOM AS ALL NEW SMALL POWER SOCKETS / FACE PLATES ARE TO ALIGN WITHIN ROOM.

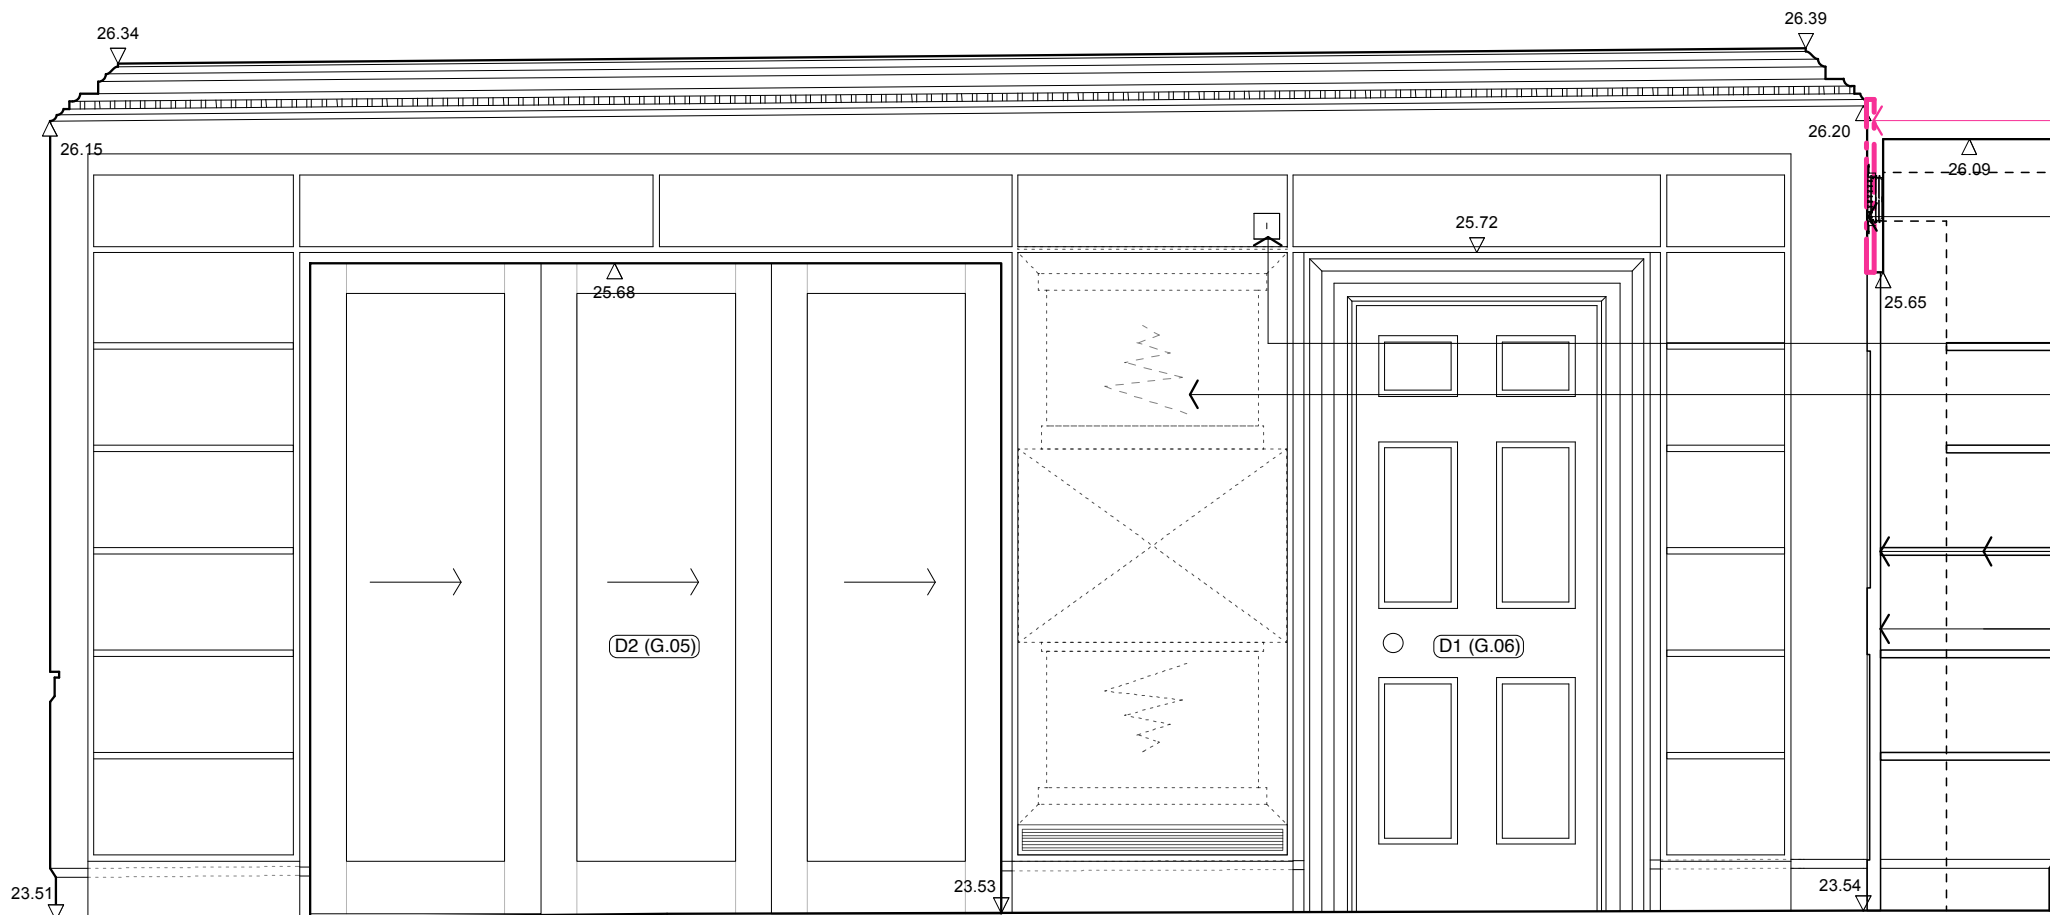

FOR DOOR DETAILS REFER TO BFF DWG AA(32)21-01

CAREFULLY REMOVE NON ORIGINAL PANELING WHICH IS CURRENTLY SET TOO FAR FORWARDS OF THE CORNICE. REINSTATE WALL PANELING ON CORRECT LINE

EXTRACT GRILLE TO EXTRACT DUCT 200 X 250 RISES FROM BELOW WITHIN CUPBOARD. PASSES THROUGH MOTORISED DAMPER AND RISES UP THROUGH ATTENUATOR BEFORE BRANCHING OFF TO GRILLE SERVING PROJECT SPACE. REFER TO SERVICES ENGINEERS DRAWING **TI-1002**


FUSED SPUR FOR COOLING UNIT

COOLING UNIT HOUSED WITHIN NEW JOINERY BOOKCASE AS **N10/110N** FRONT PANEL ON KEKU CLIPS TO ACCESS UNIT BEHIND. WITH GRILLES AT THE BASE & TOP OF UNIT. REFER TO SERVICES ENGINEERS DWG **TI-1002** & SCHEDULE **TI-1500**

EXISTING SHELVING & SIDE LININGS CAREFULLY STRIPPED OUT. NEW SHELVING & SIDE LININGS AS **N10/100J** TO BE INSTALLED


NEW paneled doors

**ELEVATION 2**

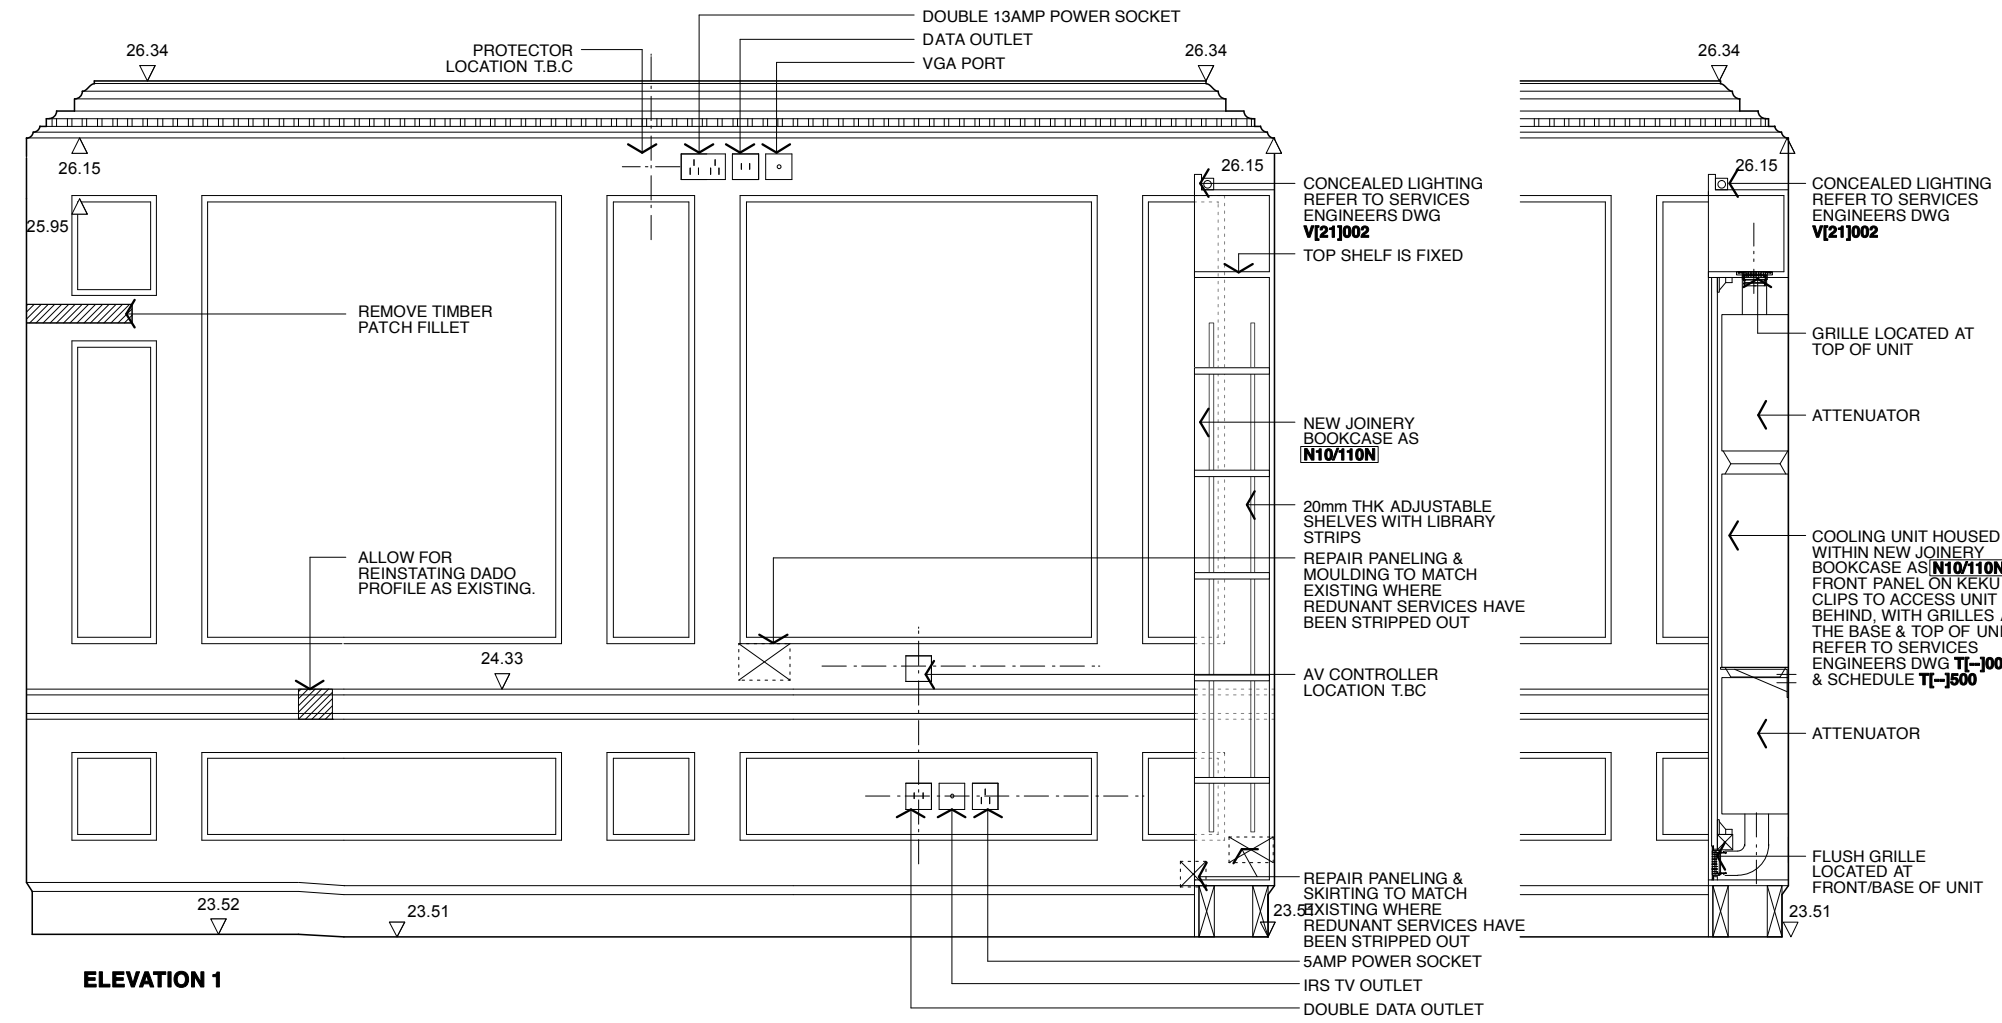

**ELEVATION 1**

**KEY TO ELEVATIONS**

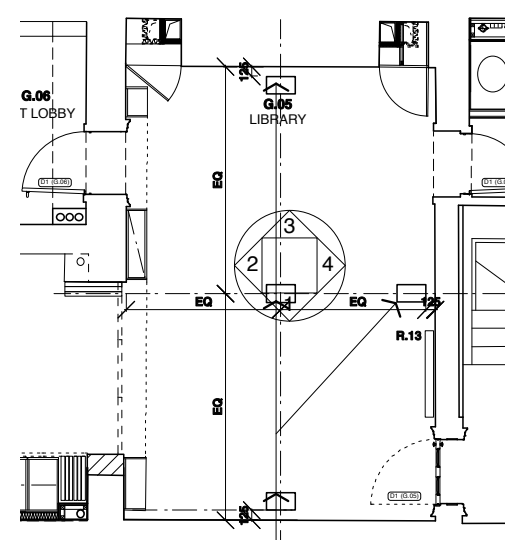

FLOOR BOX REFER TO SERVICES ENGINEERS DWG **V1-1002**

T2 ISSUED FOR TENDER FWD AJ 07.12.10  
REV NO: REV DETAILS: BY: CHKD: DATE:

**TENDER**

DO NOT SCALE OFF THIS DRAWING

**BURRELL . FOLEY . FISCHER . LLP**

BURRELL FOLEY FISCHER ARCHITECTS & URBAN DESIGNERS  
YORK CENTRAL 75-78 YORK WAY NI 9AG  
TEL 020 7713 5333 FAX 020 7713 5444 E-MAIL mail@bff-architects.co.uk  
WEB www.bff-architects.co.uk

JOB: 5 LINCOLN'S INN FIELDS

FOR: PRIVATE CLIENT

AT: 5 LINCOLN'S INN FIELDS

DRAWING TITLE: INTERNAL ELEVATIONS ROOM G.05 (SHEET 1)

DATE: 18.10.10 SCALE: 1:25@A3

DRAWN BY: SH CHECKED BY: AJ

JOB NO: BFF/1019 DWG NO: AL(42)025.T2

THIS DRAWING IS BASED ON DIMENSIONAL SURVEY INFORMATION PROVIDED BY OTHERS. THE ARCHITECT CANNOT ACCEPT RESPONSIBILITY FOR THE ACCURACY OF THIS SURVEY INFORMATION.

THIS DRAWING SHOULD BE READ IN CONJUNCTION WITH ALL RELEVANT DRAWINGS, SPECIFICATIONS, SCHEDULES AND OTHER CONTRACT INFORMATION ISSUED BY THE ARCHITECT. STRUCTURAL ENGINEER, SERVICES ENGINEER AND ANY OTHER CONSULTANT EMPLOYED OR RETAINED BY THE EMPLOYER IN RESPECT OF THESE WORKS.

IN THE CASE OF NEW WORKS, ALL DIMENSIONS SHOWN ARE TO THE FACE OF MASONRY, METAL OR TIMBER STUD FRAMING, OR THE CENTRE LINE OF STRUCTURAL STEEL MEMBERS, UNLESS NOTED OTHERWISE.

DO NOT SCALE FROM THIS DRAWING.

REPORT ANY DISCREPANCIES, CONFLICTS, ERRORS OR OMISSIONS TO THE CA AND SEEK DIRECTIONS BEFORE PROCEEDING.


CONFIRM ALL DIMENSIONS AND LEVELS ON SITE PRIOR TO COMMENCING WORK. IF IN DOUBT ASK!

THIS DRAWING REMAINS THE COPYRIGHT OF **BURRELL FOLEY FISCHER LLP**

**KEY**

SHADED AREA INDICATES NEW / REPLACEMENT TIMBER SECTION OR REPAIR.


**NOTE:** DATUM TO BE STRUCK WITHIN ROOM AS ALL NEW SMALL POWER SOCKETS / FACE PLATES ARE TO ALIGN WITHIN ROOM.

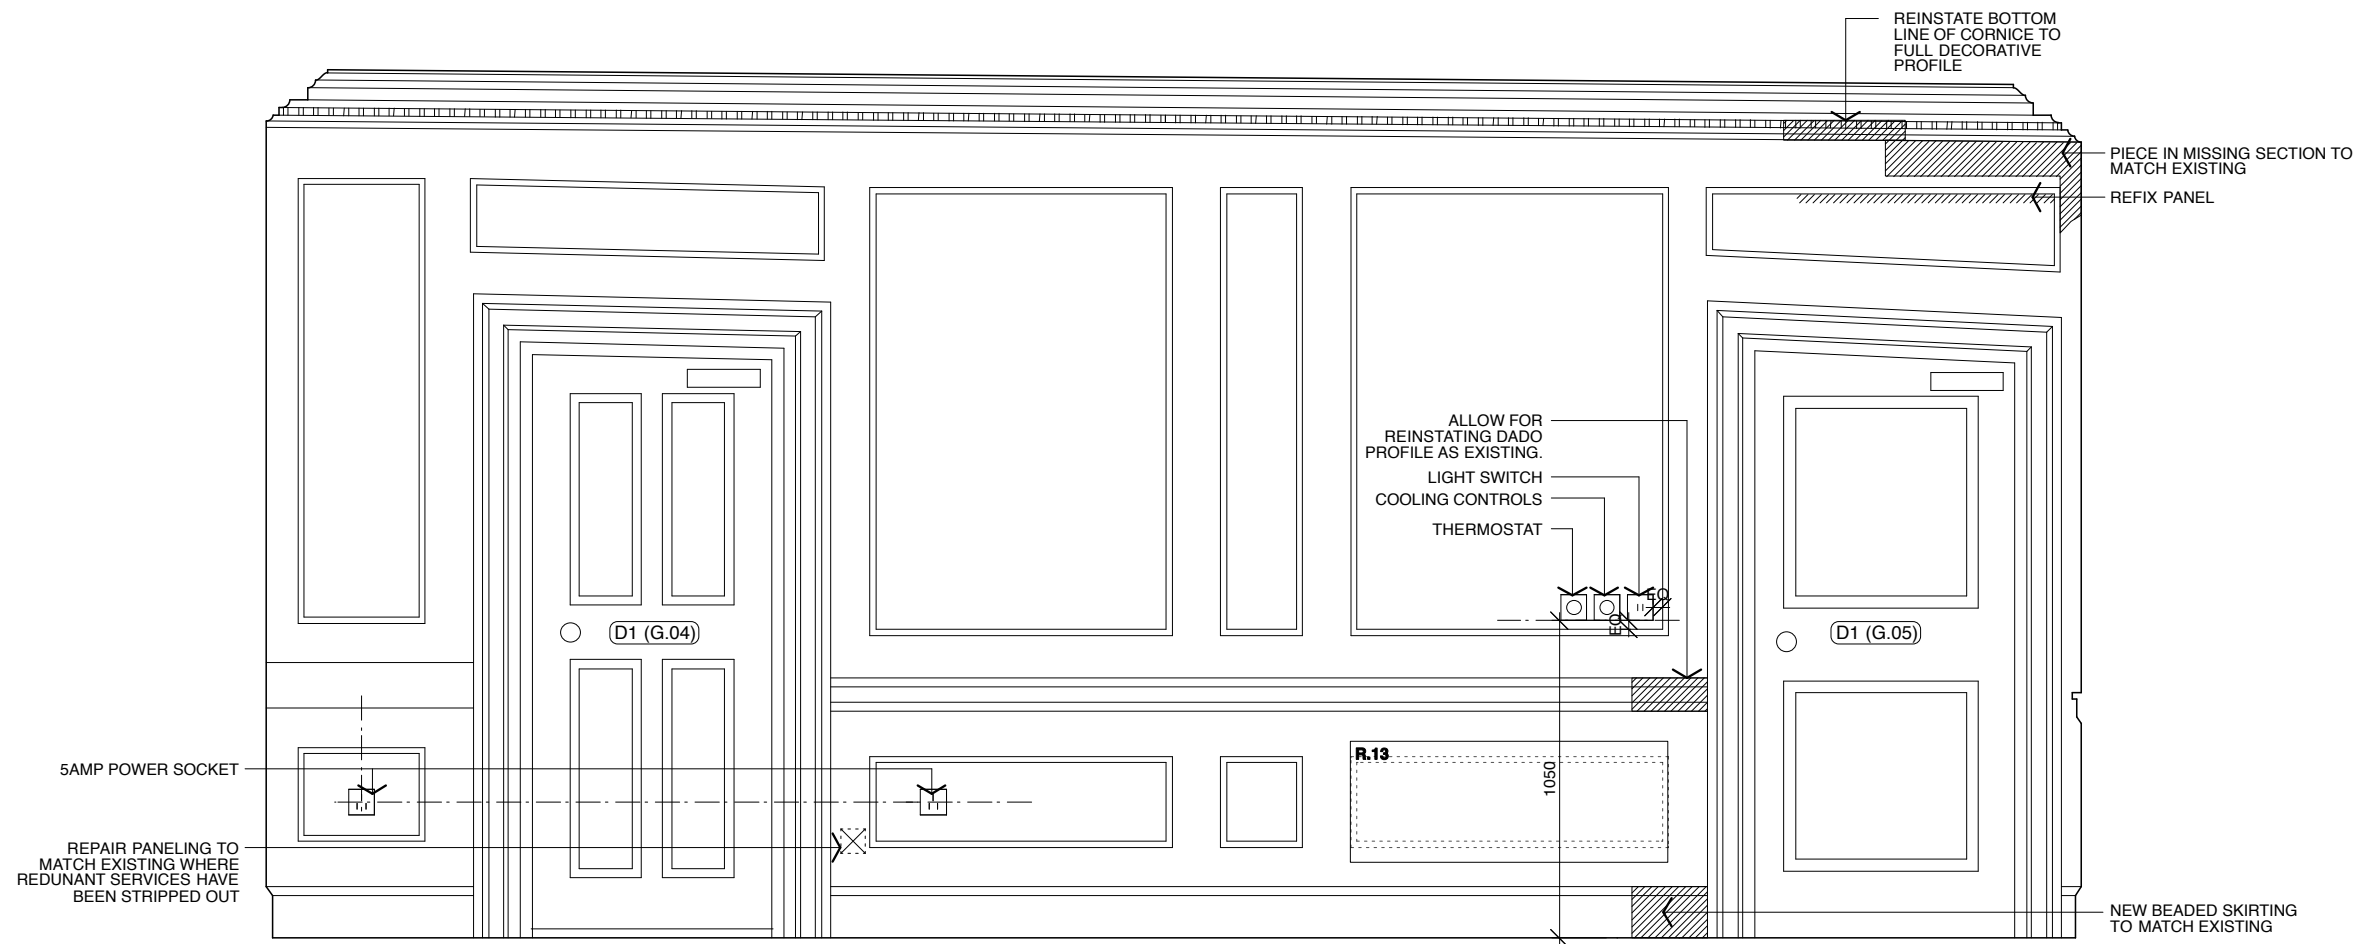

**ELEVATION 4**


FOR DOOR DETAILS REFER TO BFF DWG AA(32)19-01 & AA(32)19-02

FOR DOOR DETAILS REFER TO BFF DWG AA(32)20-01 & AA(32)20-02

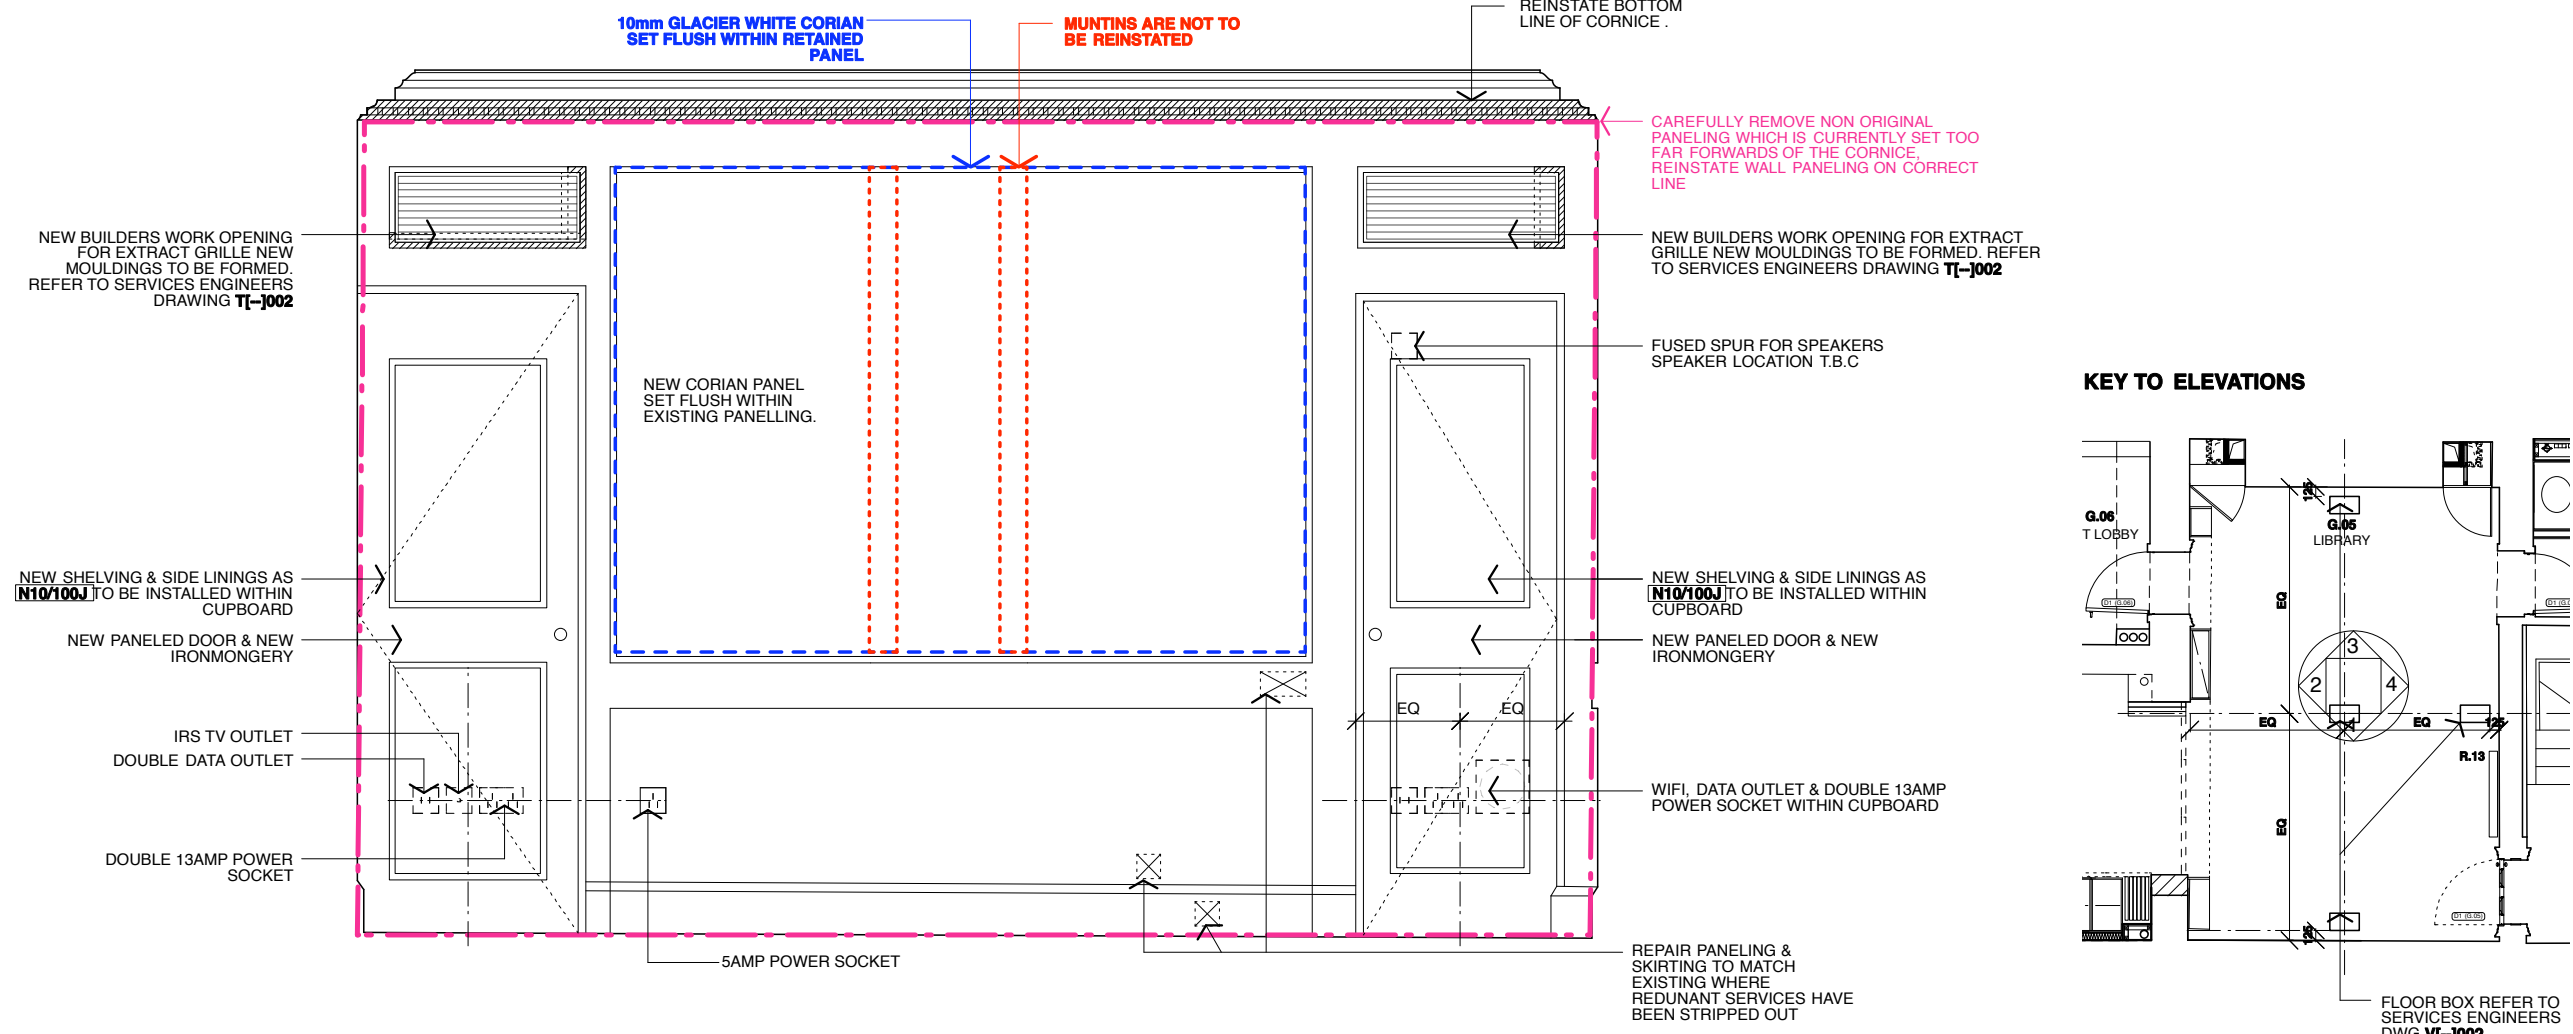

**ELEVATION 3**

**KEY TO ELEVATIONS**

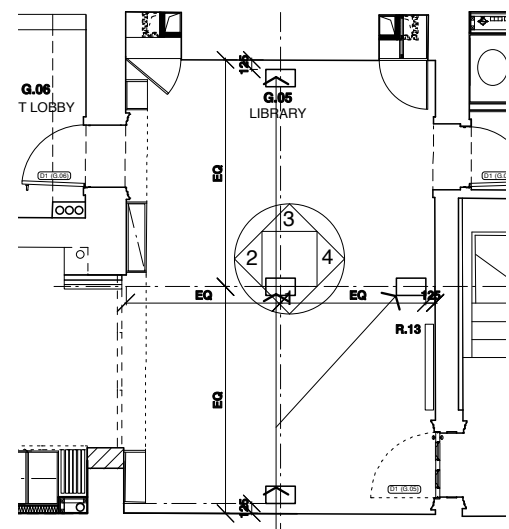

FLOOR BOX REFER TO SERVICES ENGINEERS DWG V[-]1002

T2 ISSUED FOR TENDER FWD AJ 07.12.10  
REV NO. REV DETAILS BY: CHKD. DATE:

**TENDER**  
DO NOT SCALE OFF THIS DRAWING

**BURRELL . FOLEY . FISCHER . LLP**  
BURRELL FOLEY FISCHER ARCHITECTS & URBAN DESIGNERS  
YORK CENTRAL 70-78 YORK WAY N1 8AG  
TEL 020 7713 5353 FAX 020 7713 5444 E-MAIL mail@bfff-architects.co.uk  
WEB www.bfff-architects.co.uk

JOB: 5 LINCOLN'S INN FIELDS

FOR: PRIVATE CLIENT

AT: 5 LINCOLN'S INN FIELDS

DRAWING TITLE: INTERNAL ELEVATIONS ROOM G.05 (SHEET 2)

DATE: 18.10.10 SCALE: 1:25@A3

DRAWN BY: SH CHECKED BY: AJ

JOB NO: BFF/1019 DWG NO: AL(42)026.T2

Copyright